
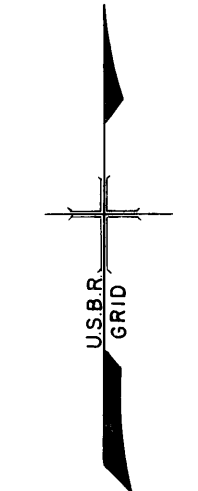


COLUMBIA BASIN PROJECT - IRRIGATION BLOCK 72
GRANT COUNTY, WASHINGTON

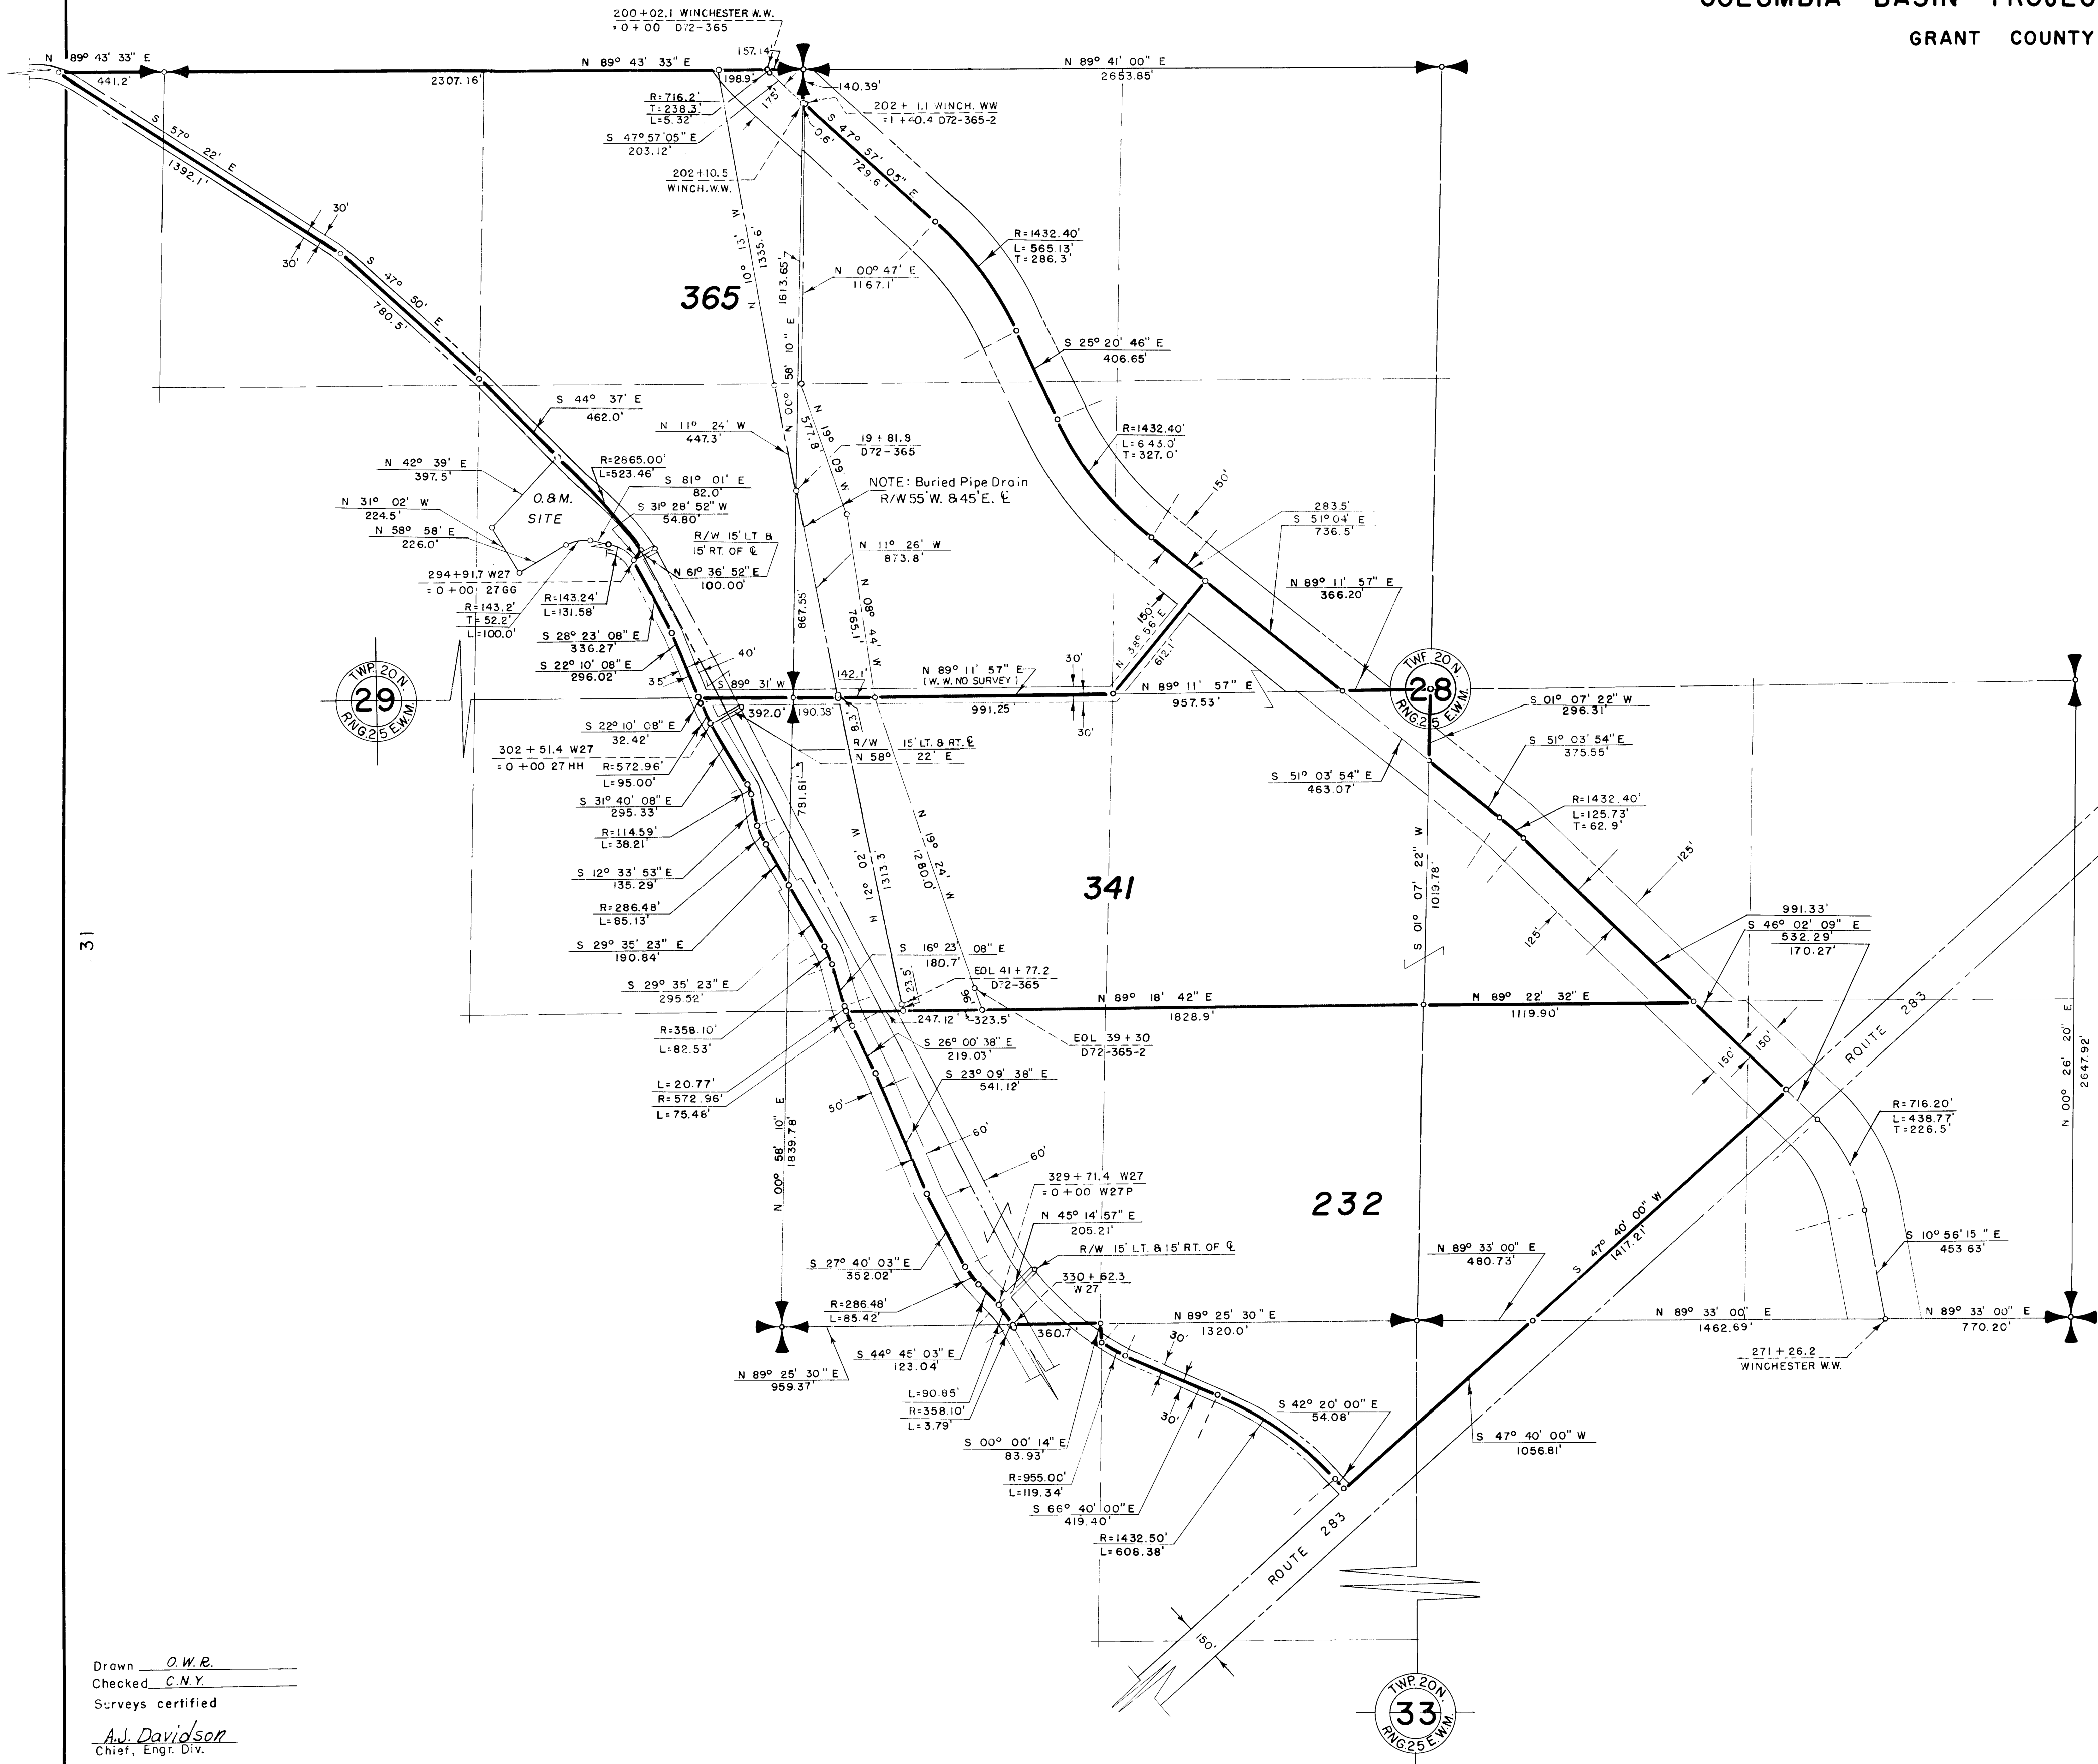

LEGEND

- Boundaries of Units
 - Rights of Way for Roads
 - Rights of Way for Canals
 - Rights of Way for Drains
 - Rights of Way for Proposed Roads
- 365 Unit Number

Drawn O.W.B.
Checked C.N.Y.
Surveys certified
A.J. Davidson
Chief, Engr. Div.
DATE 7-17-61

REV. TO 9-1-65 B.F.M.

I certify that this is Sheet
12 of 16 Supplemental Sheets
of the Tenth Revision of
the Final Farm Unit Plat of
Irrigation Block 72.

M.B. Austin
Regional Director (Act)
DATE 8-8-61

REV. TO 12-28-73 de