


COLUMBIA BASIN PROJECT - IRRIGATION BLOCK 72

GRANT COUNTY, WASHINGTON

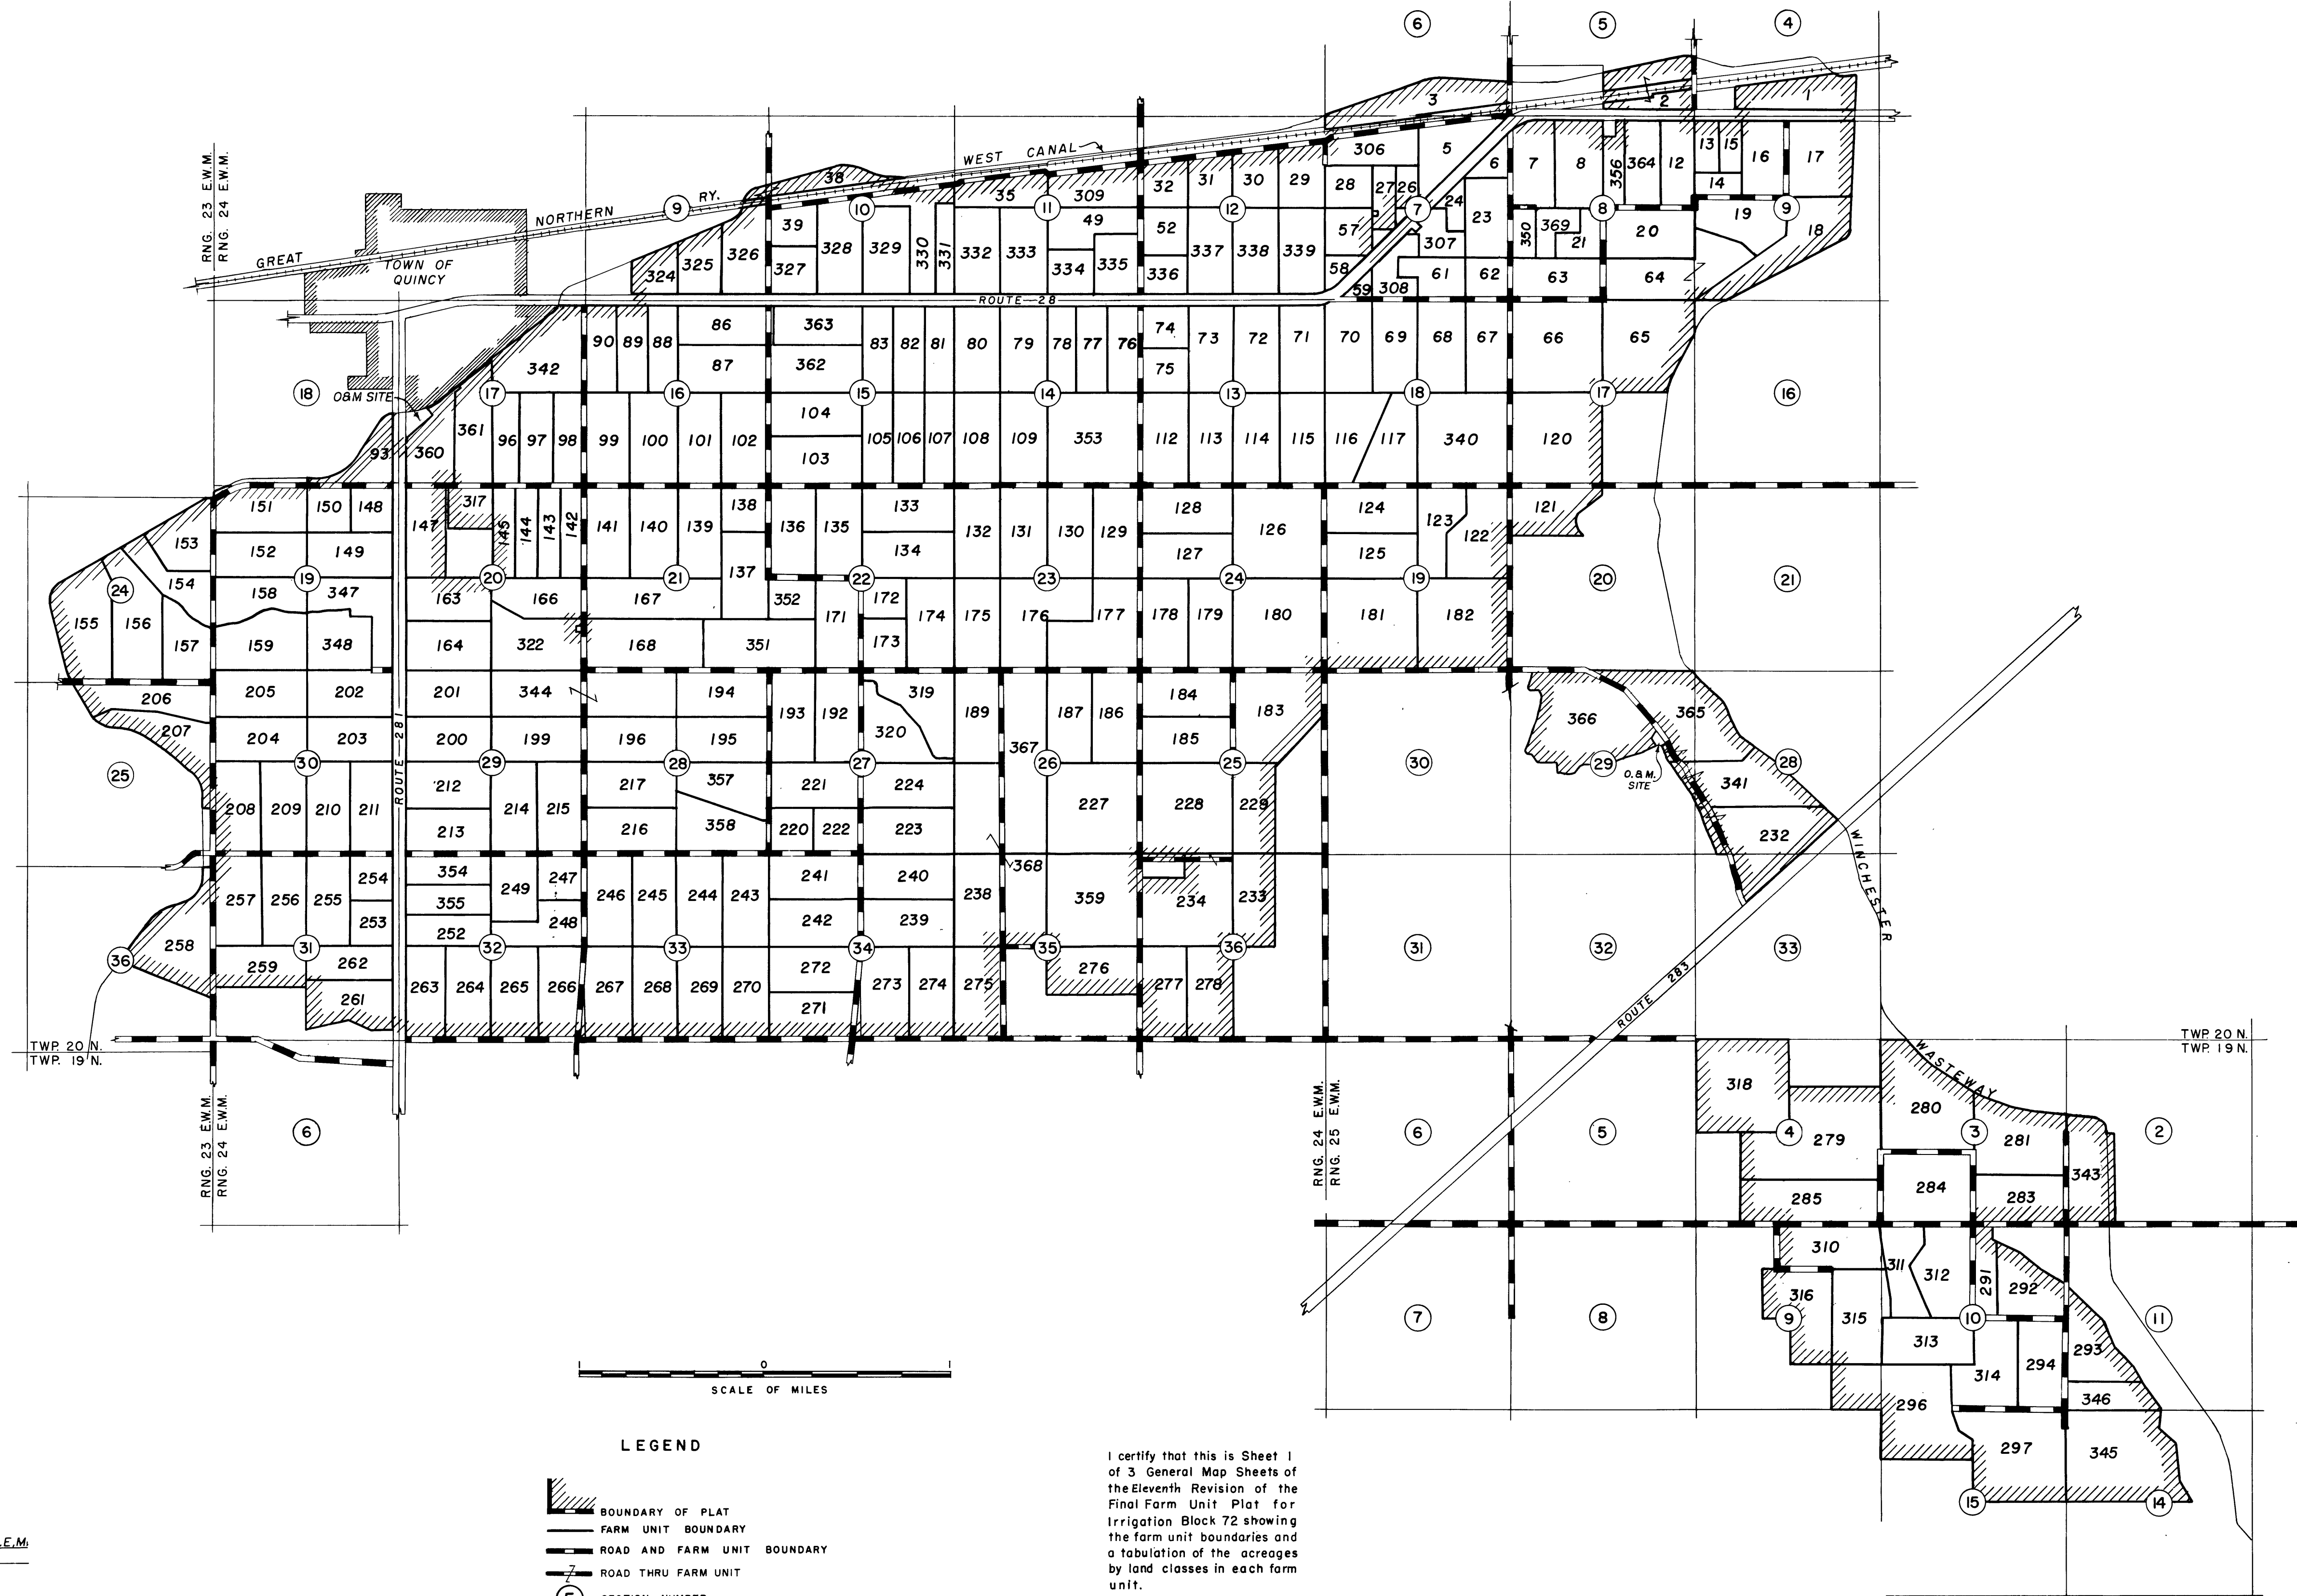

Drawn E.E.S.-L.E.M.
Checked G.P.S.

A.J. Davidson
Chief, Engr. Div.

DATE 12-11-62

LEGEND

- BOUNDARY OF PLAT
- FARM UNIT BOUNDARY
- ROAD AND FARM UNIT BOUNDARY
- ROAD THRU FARM UNIT
- SECTION NUMBER
- FARM UNIT NUMBER

I certify that this is Sheet 1 of 3 General Map Sheets of the Eleventh Revision of the Final Farm Unit Plat for Irrigation Block 72 showing the farm unit boundaries and a tabulation of the acreages by land classes in each farm unit.

M.B. Austin
Regional Director (Acting)

DATE 12-12-62