


UNITED STATES
DEPARTMENT OF THE INTERIOR
BUREAU OF RECLAMATION
COLUMBIA BASIN PROJECT - WASHINGTON

EIGHTH REVISION
FARM UNIT PLAT
IRRIGATION BLOCK 73

Comprising the lands located within the operation
of the
Quincy Columbia Basin Irrigation District
in Township 20 North, Range 23 East W.M.
in Township 20 North, Range 24 East W.M.
in Township 20 North, Range 25 East W.M.
in Township 21 North, Range 23 East W.M.
in Township 21 North, Range 24 East W.M.
in Township 21 North, Range 25 East W.M.
in Township 21 North, Range 26 East W.M.

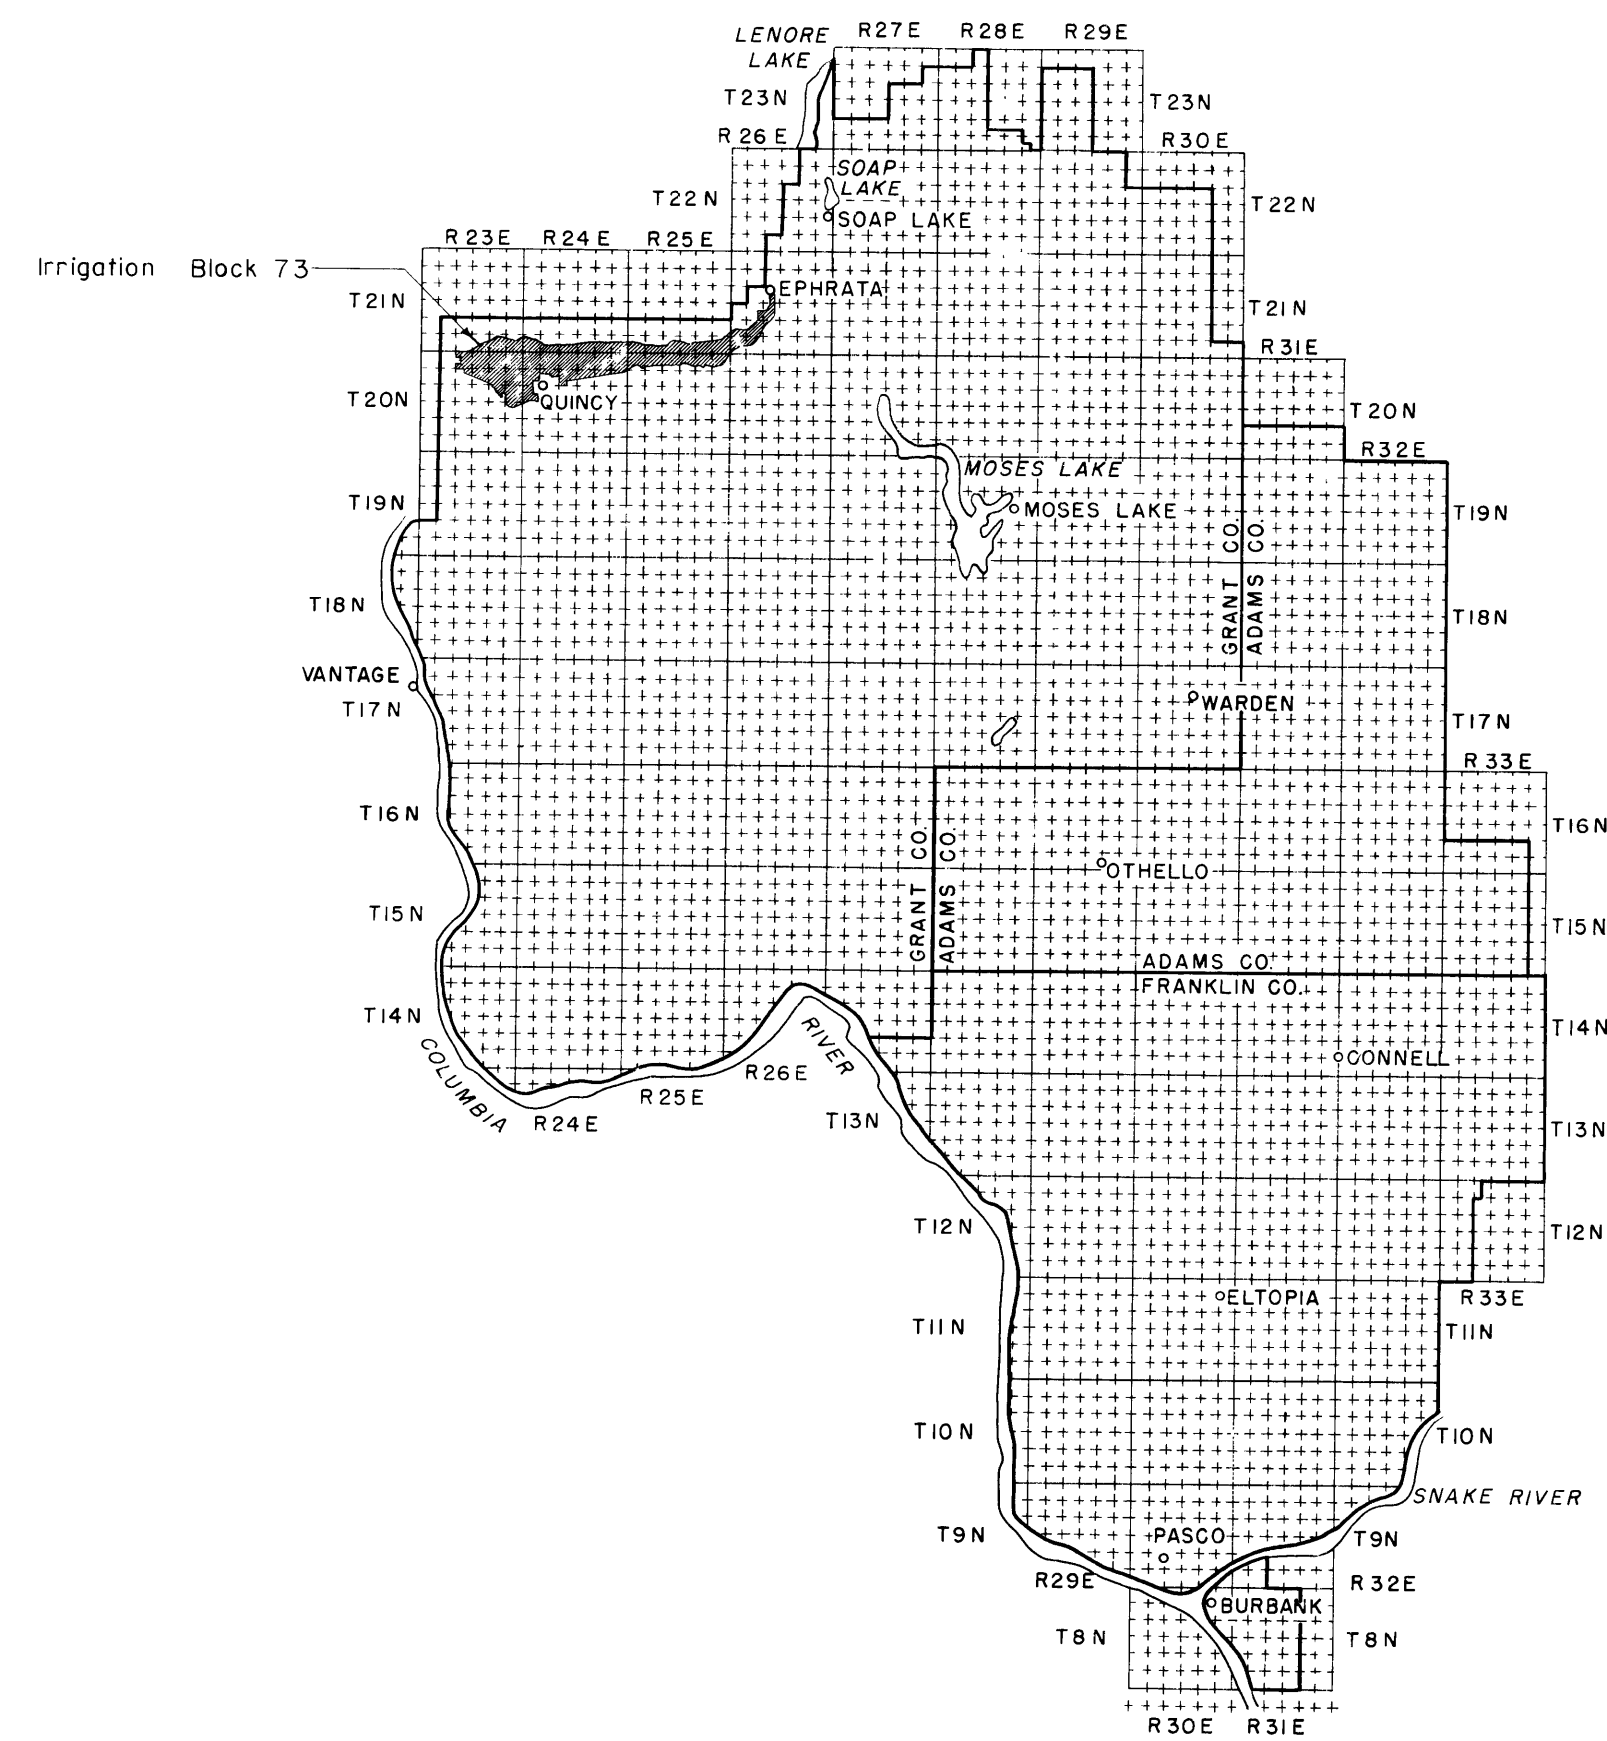

File No. 391746
Grant County
August 21, 1961
Vol. 8 Page 45