



COLUMBIA BASIN PROJECT - IRRIGATION BLOCK 73


GRANT COUNTY, WASHINGTON

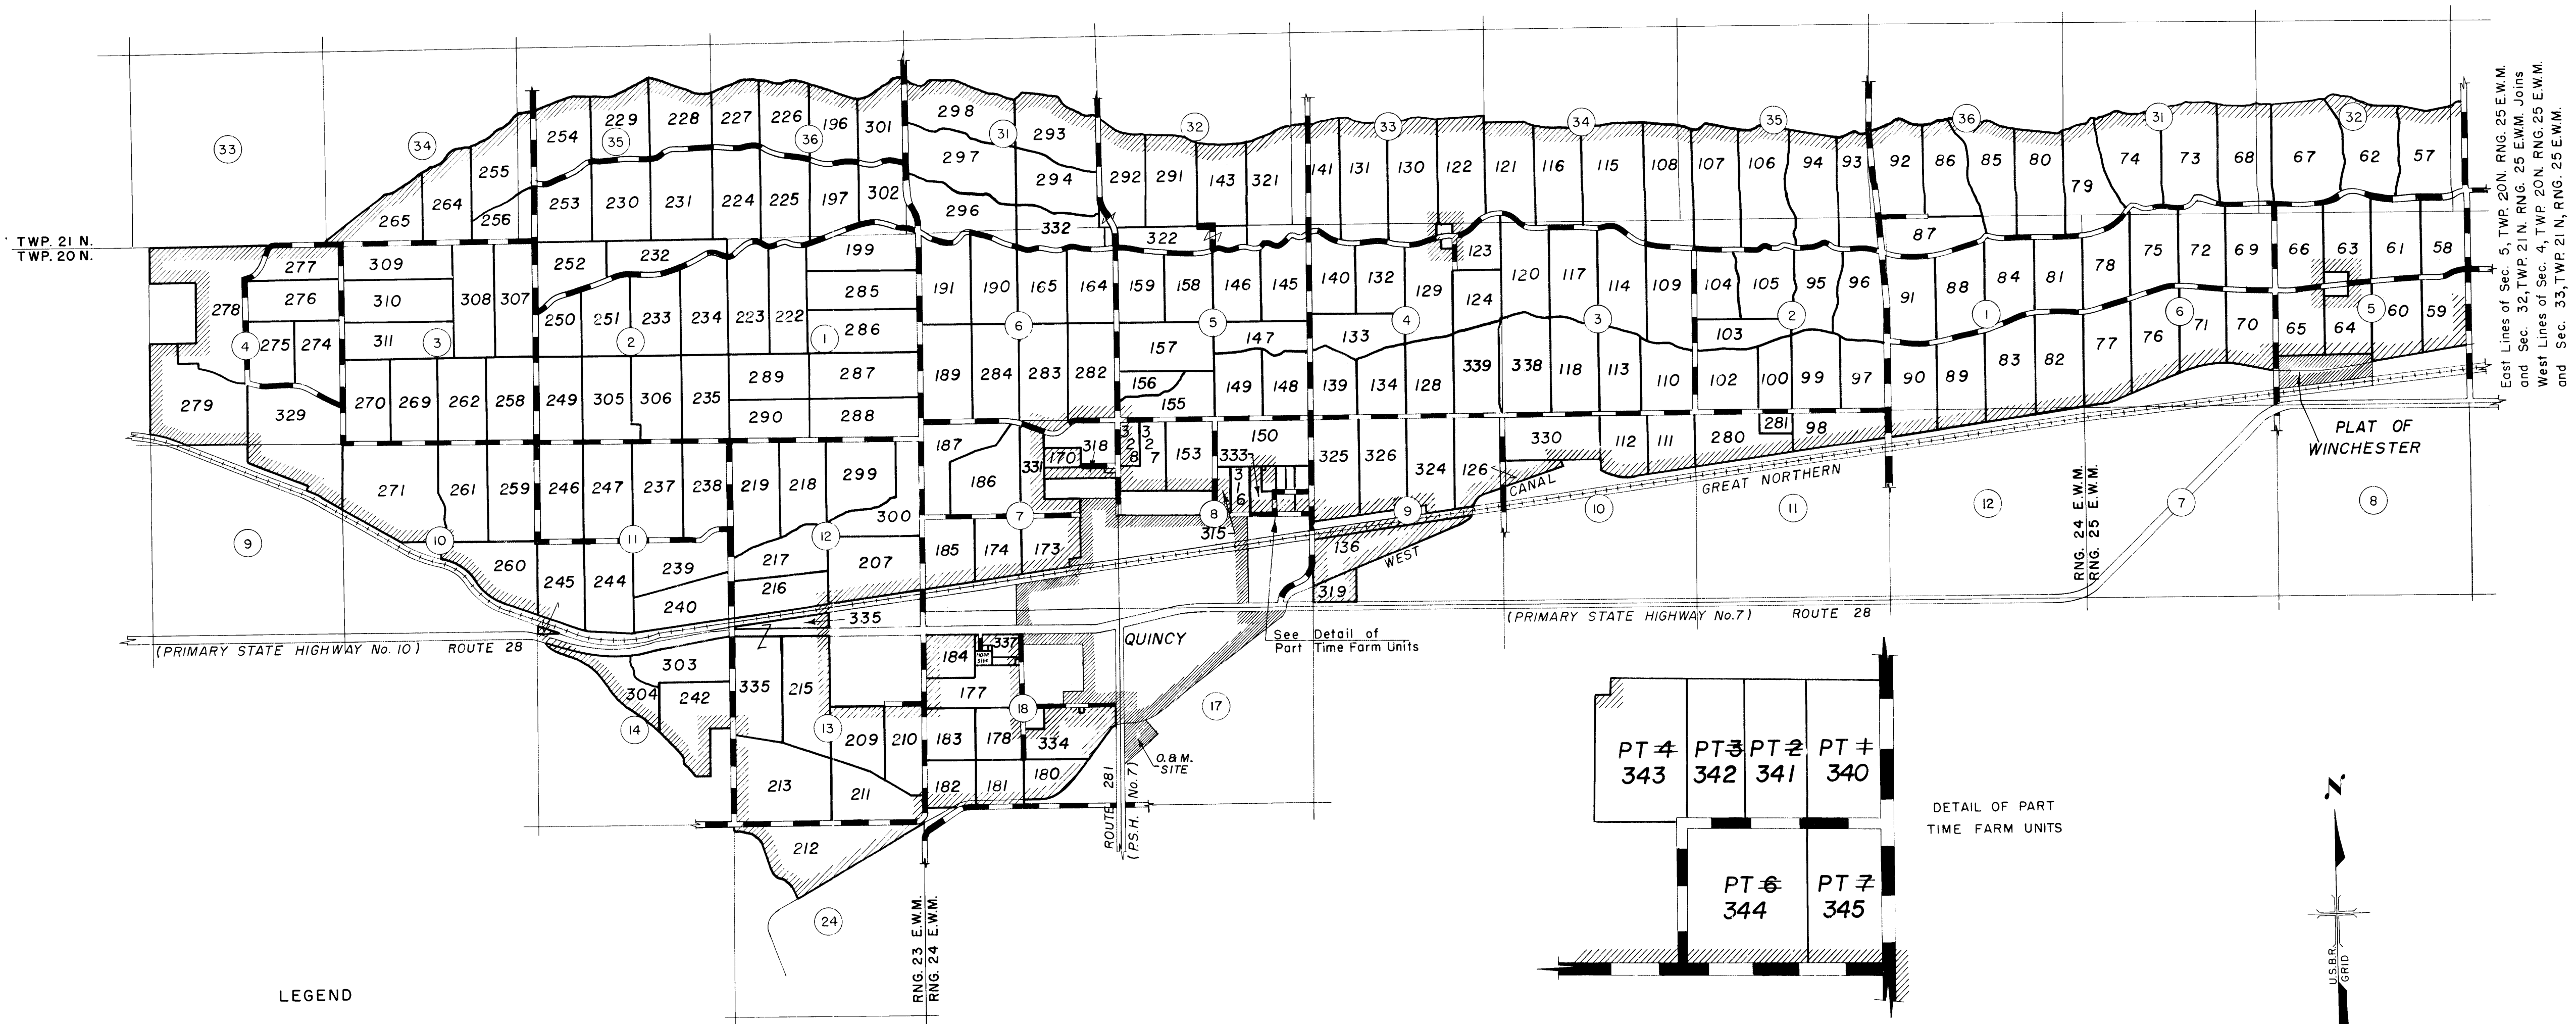

LEGEND

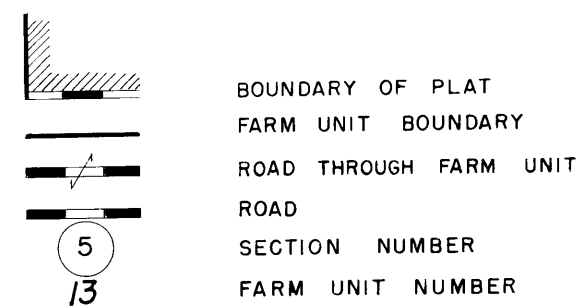

West Lines of Sec. 4, TWP. 20, Rng. 25 E.W.M. and Sec. 33, TWP. 21 N., Rng. 25 E.W.M. Joins East Lines of Sec. 5, TWP. 20, Rng. 25 E.W.M. and Sec. 32, TWP. 21 N., Rng. 25 E.W.M.

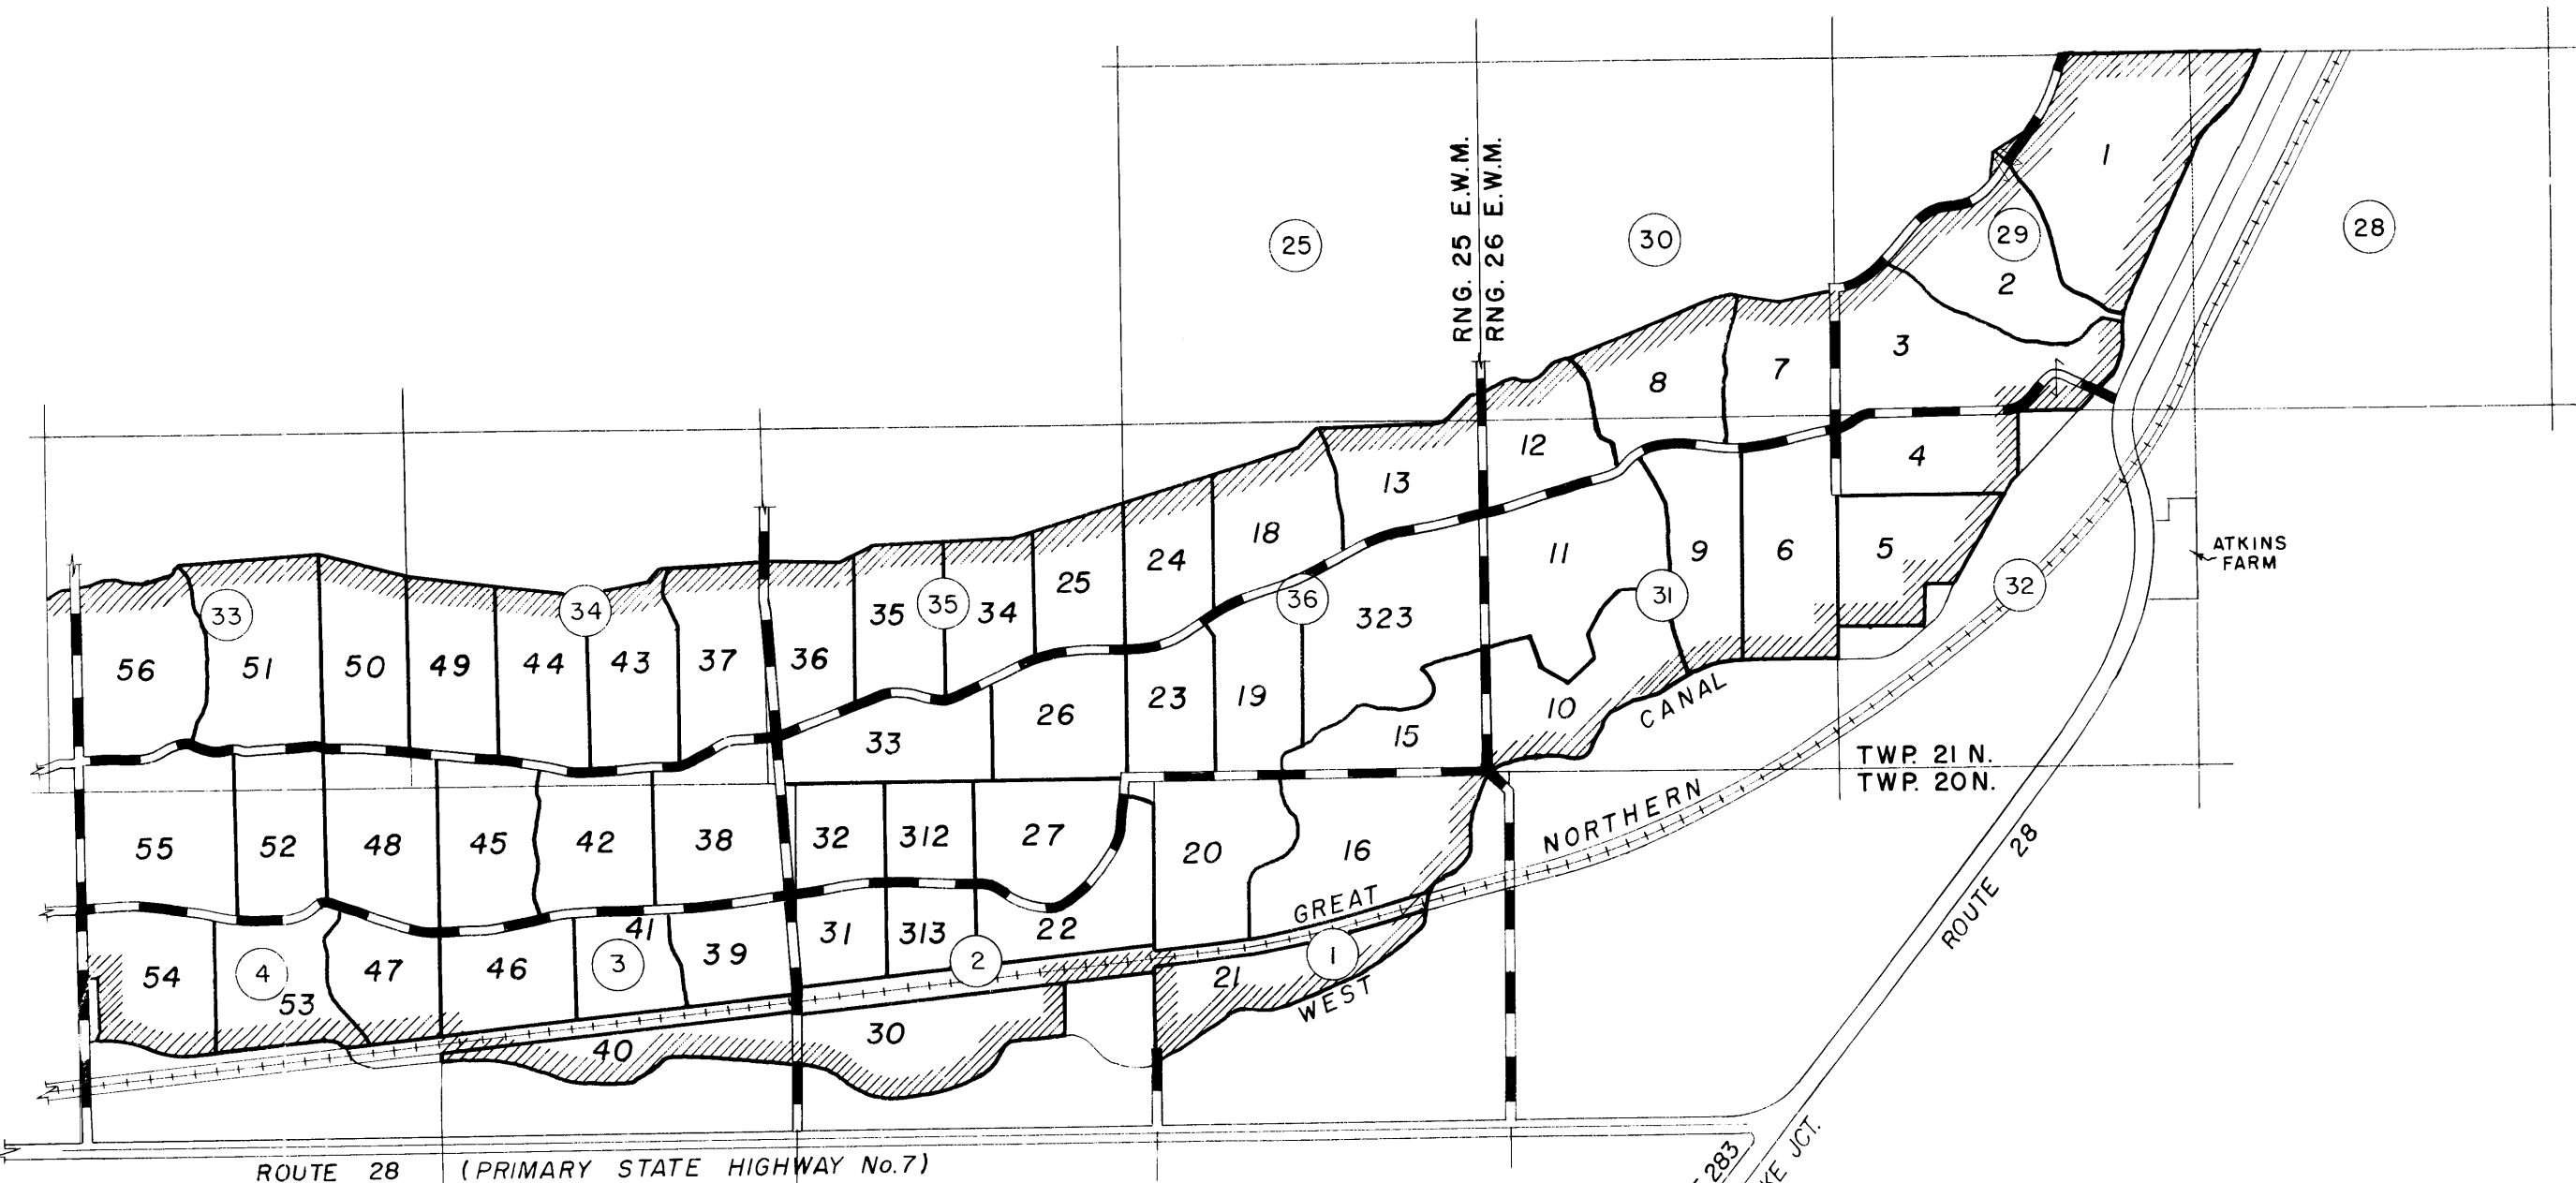

Drawn E.F.S.
 Checked R.E.W.

A.J. Davidson
 Chief, Engr. Div.

DATE 8-2-61

I certify that this is Sheet
 1 of 3 General Map Sheets of
 the Eighth Revision of the
 Final Farm Unit Plat
 for Irrigation Block 73
 showing the farm unit
 boundaries.

REV. TO 12-11-63 afD
 REV. TO 9-1-63 afD
M.B. Austin
 Regional Director (Agrng)
 DATE 8-14-61

222-116-32173 -3