


COLUMBIA BASIN PROJECT - IRRIGATION BLOCK 73

GRANT COUNTY, WASHINGTON

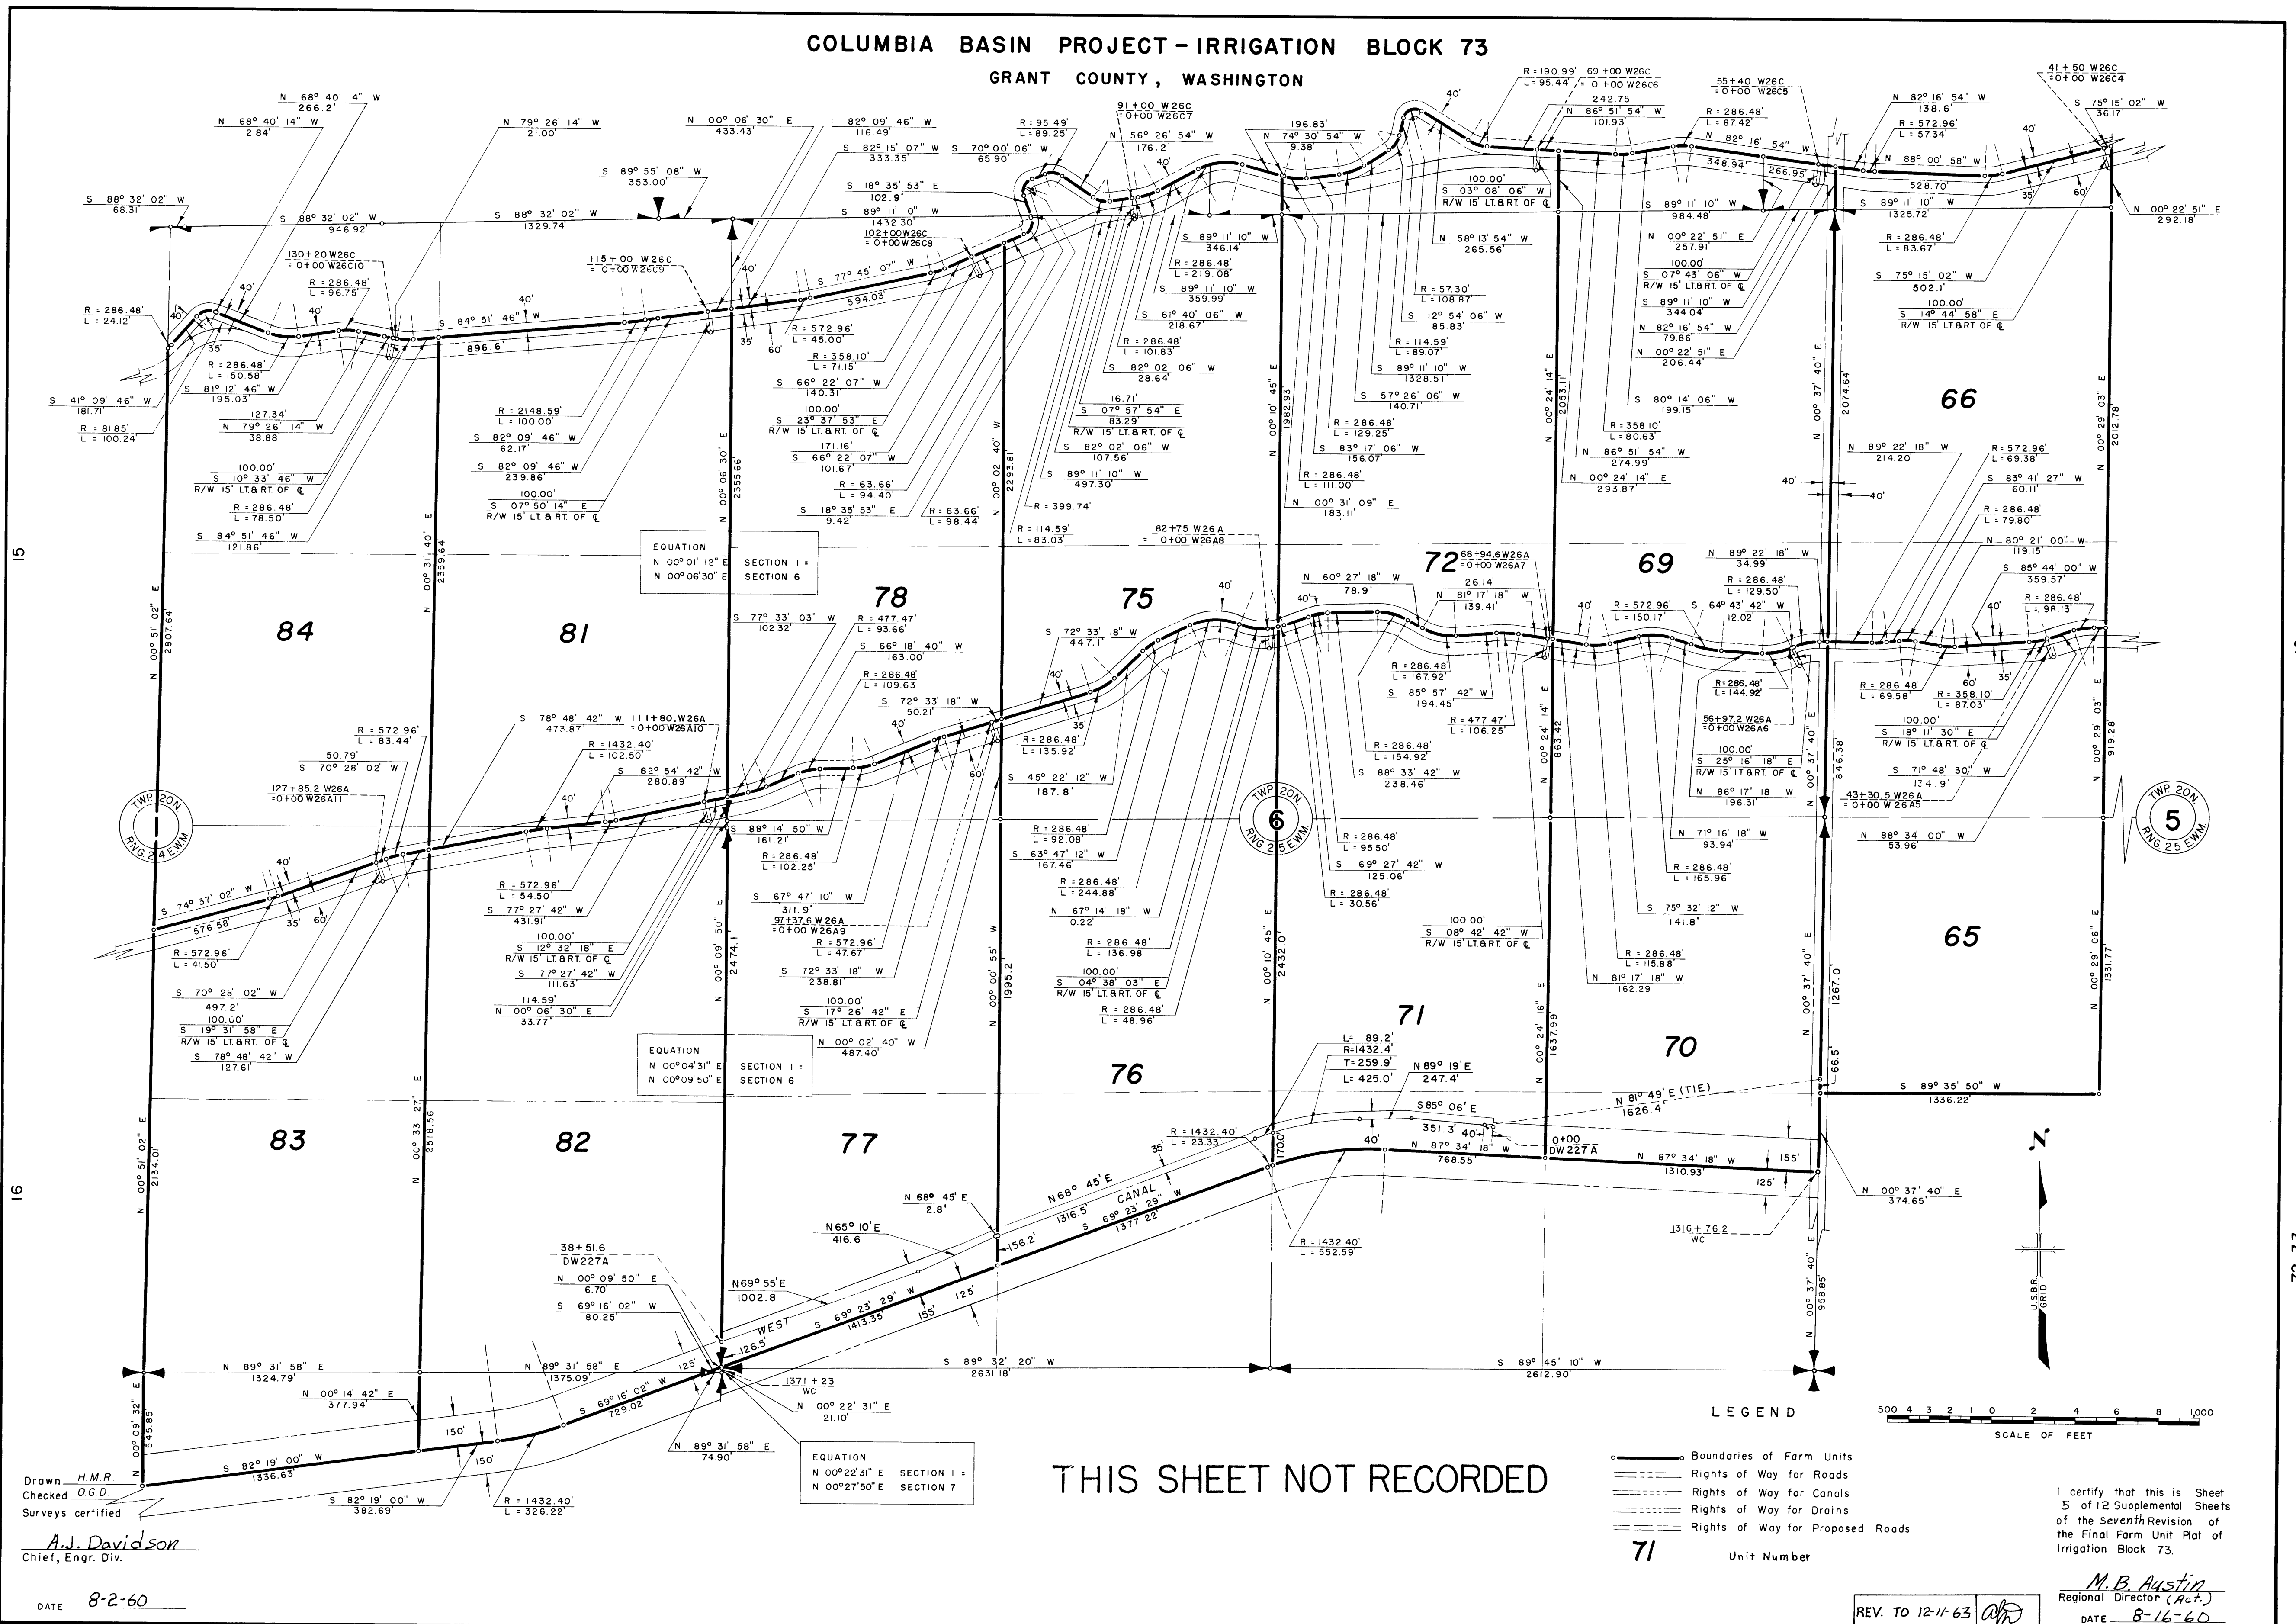

Drawn H.M.R.
Checked O.G.D.
Surveys certified
A.J. Davidson
Chief, Engr. Div.

DATE 8-2-60

THIS SHEET NOT RECORDED

LEGEND
Boundaries of Farm Units
Rights of Way for Roads
Rights of Way for Canals
Rights of Way for Drains
Rights of Way for Proposed Roads
71 Unit Number

SCALE OF FEET
500 4 3 2 1 0 2 4 6 8 1000

I certify that this is Sheet
5 of 12 Supplemental Sheets
of the Seventh Revision of
the Final Farm Unit Plat of
Irrigation Block 73.

REV. TO 12-11-63
M.B. Austin
Regional Director (Act.)
DATE 8-16-60