


COLUMBIA BASIN PROJECT - IRRIGATION BLOCK 73
GRANT COUNTY, WASHINGTON

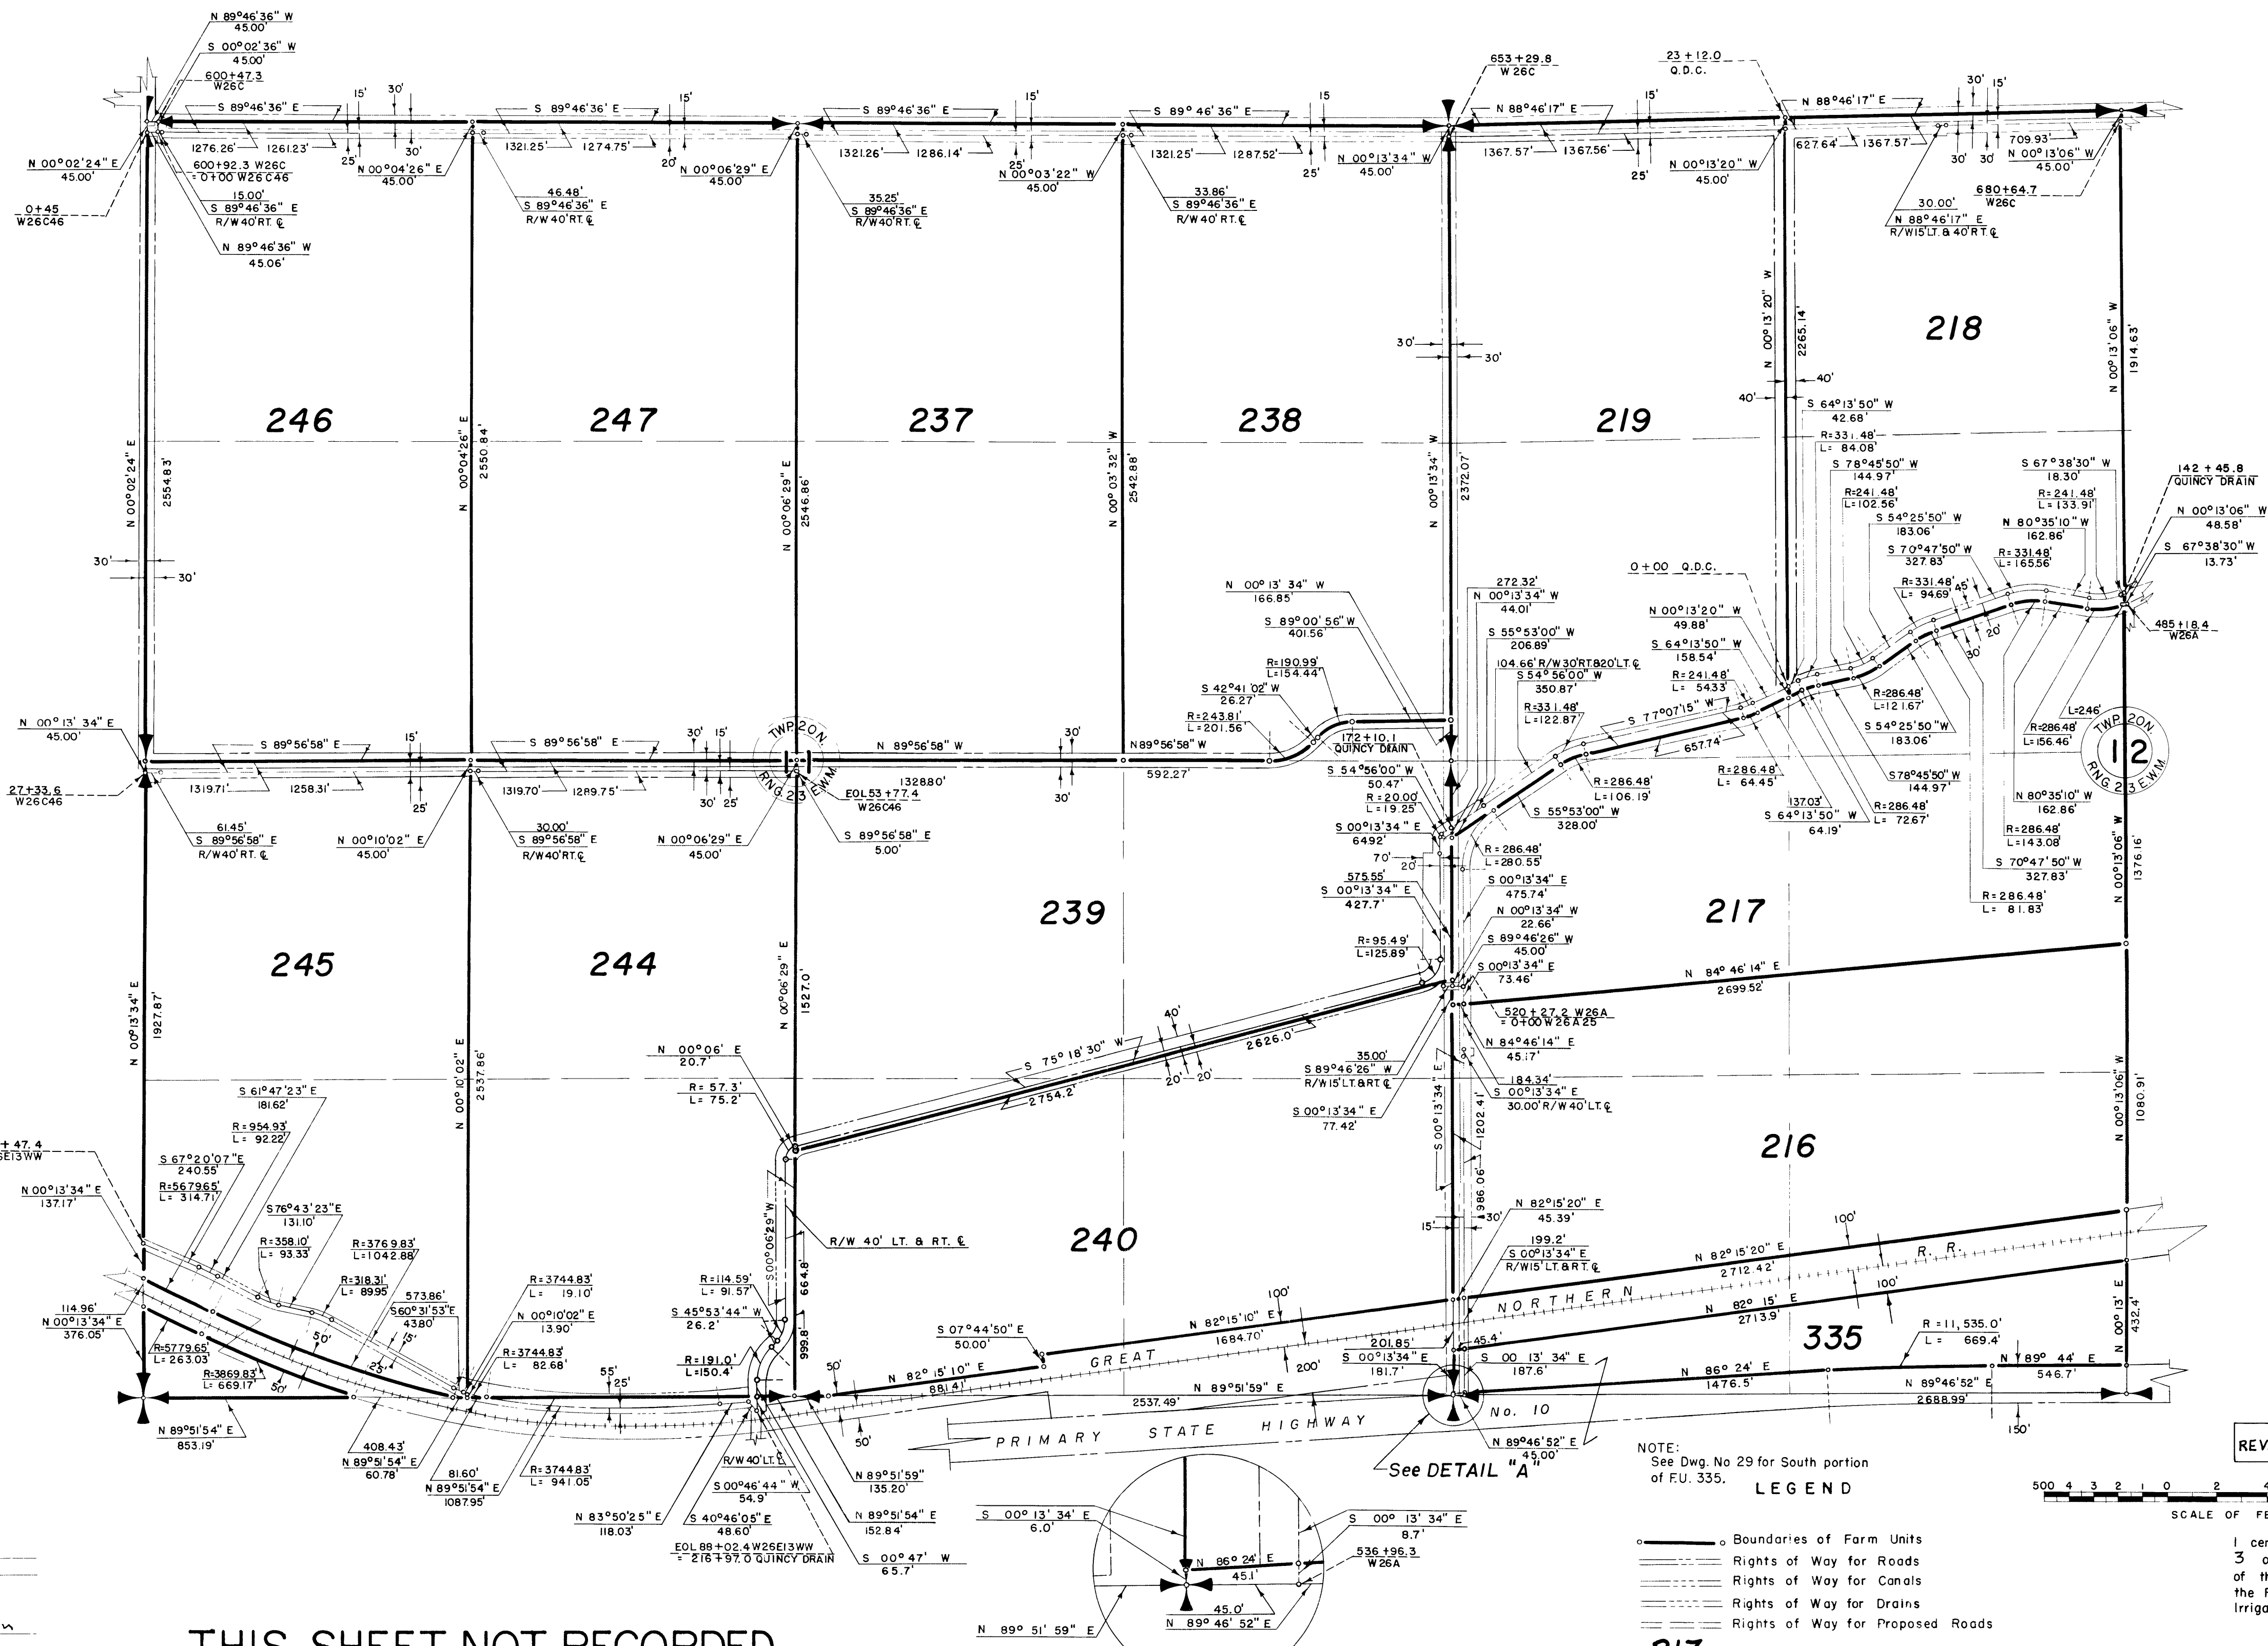

Drawn B.B.I.
Checked O.G.D.
Surveys certified
A.J. Davidson
Chief, Engr. Div.

DATE 8-2-61

THIS SHEET NOT RECORDED

REV. TO 12-11-63 apd

500 4 3 2 1 0 2 4 6 8 1000
SCALE OF FEET

I certify that this is Sheet
3 of 4 Supplemental Sheets
of the Eighth Revision of
the Final Farm Unit Plat of
Irrigation Block 73.

M.B. Austin
Regional Director

DATE 8-11-61

NOTE:
See Dwg. No 29 for South portion
of F.U. 335.

LEGEND

- Boundaries of Farm Units
- - - Rights of Way for Roads
- - - Rights of Way for Canals
- - - Rights of Way for Drains
- - - Rights of Way for Proposed Roads

217 Unit Number