
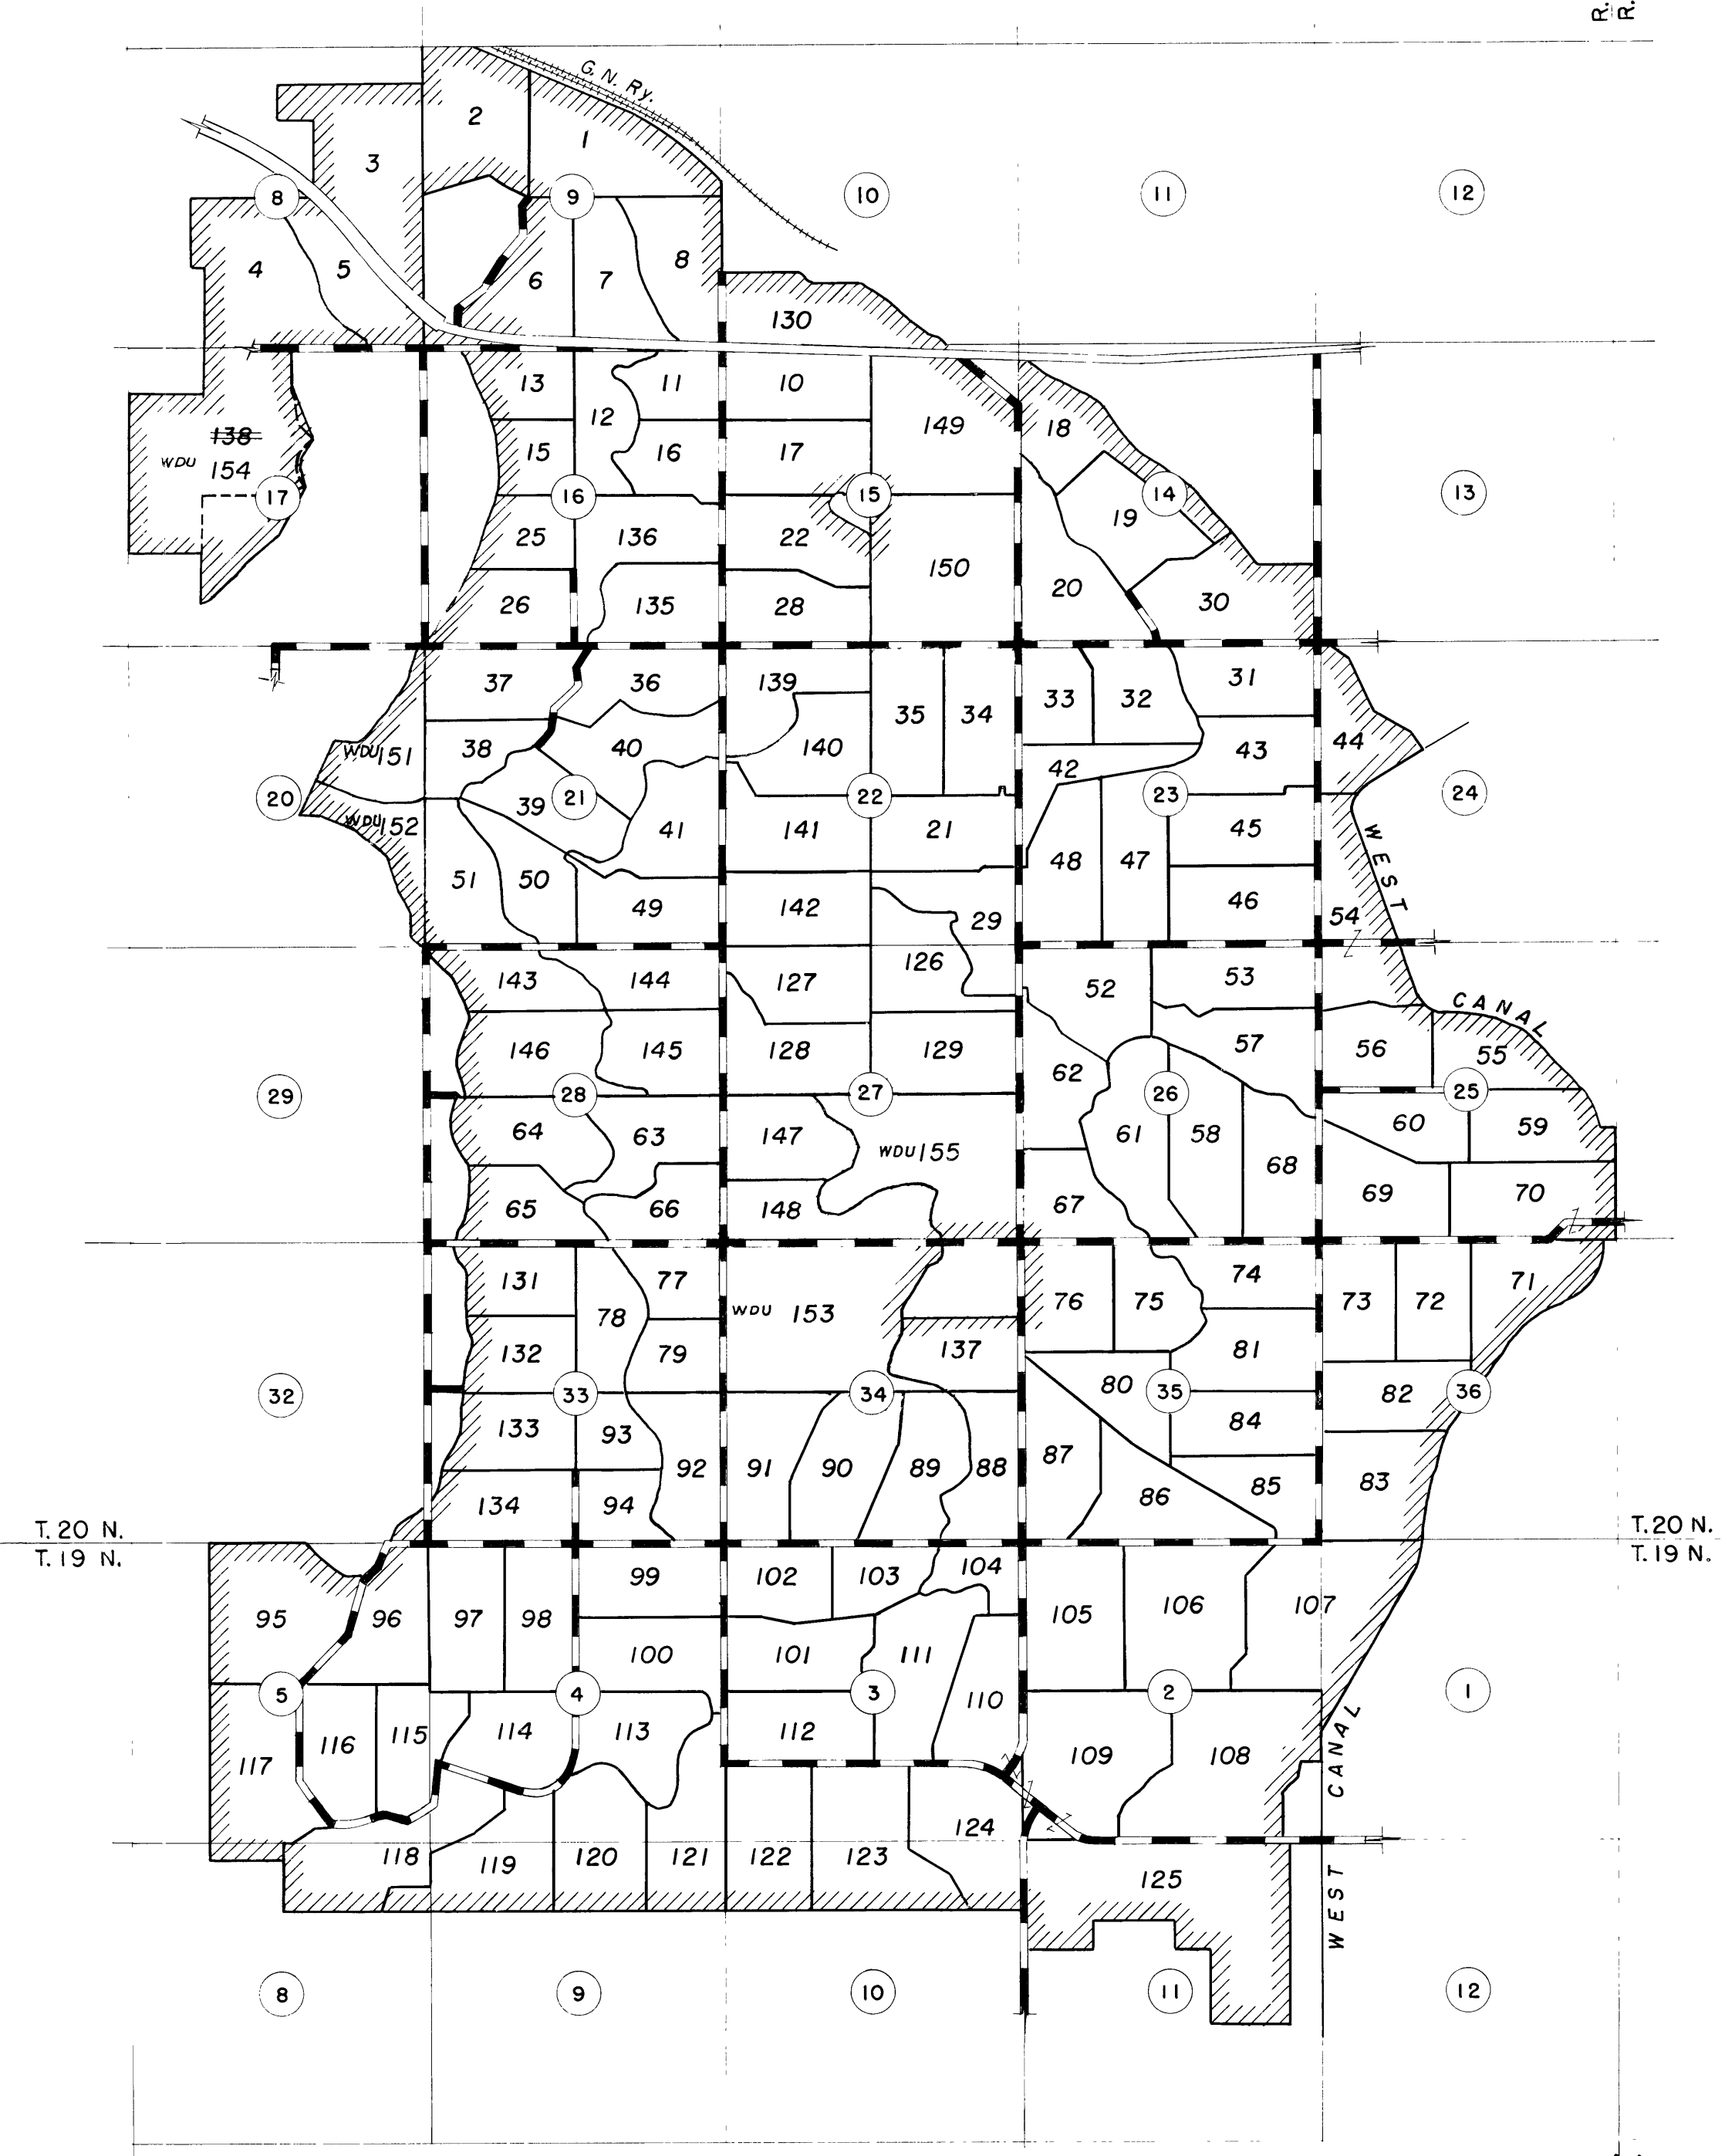


COLUMBIA BASIN PROJECT-IRRIGATION BLOCK 74

GRANT COUNTY, WASHINGTON

R. 23 E. W.M.
R. 24 E. W.M.

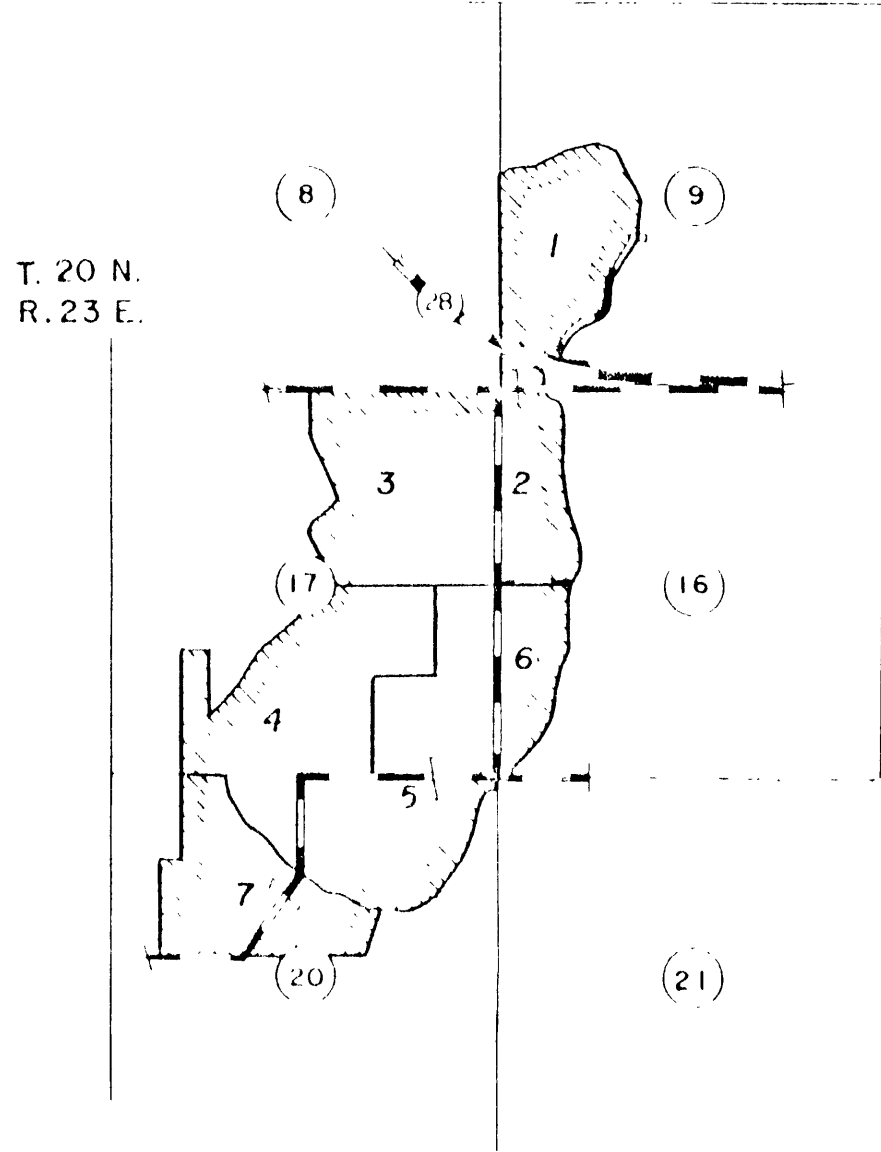

R. 23 E. W.M.
R. 24 E. W.M.



THIS SHEET NOT RECORDED

Drawn O.K.O.
Checked R.E.H.
Surveys certified
A.J. Davidson
Chief, Engr. Div.

DATE 1-19-62



LEGEND
BOUNDARY OF PLAT
UNIT BOUNDARY
ROAD THROUGH UNIT
ROAD
SECTION NUMBER
UNIT NUMBER
FORMER UNIT BOUNDARY

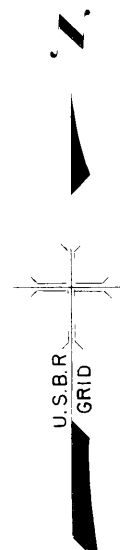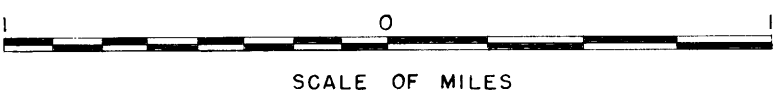

REV. TO 12-8-64 SKM
REV. TO 10-1-63 SKM

I certify that this is Sheet
1 of 2 General Map Sheets of
the Fifth Revision of the
Final Farm Unit Plat for
Irrigation Block 74 showing
the farm unit boundaries and
a tabulation of the acreages
by land classes in each farm
unit.
M.B. Austin
Regional Director (Act.)
DATE 8-2-62