


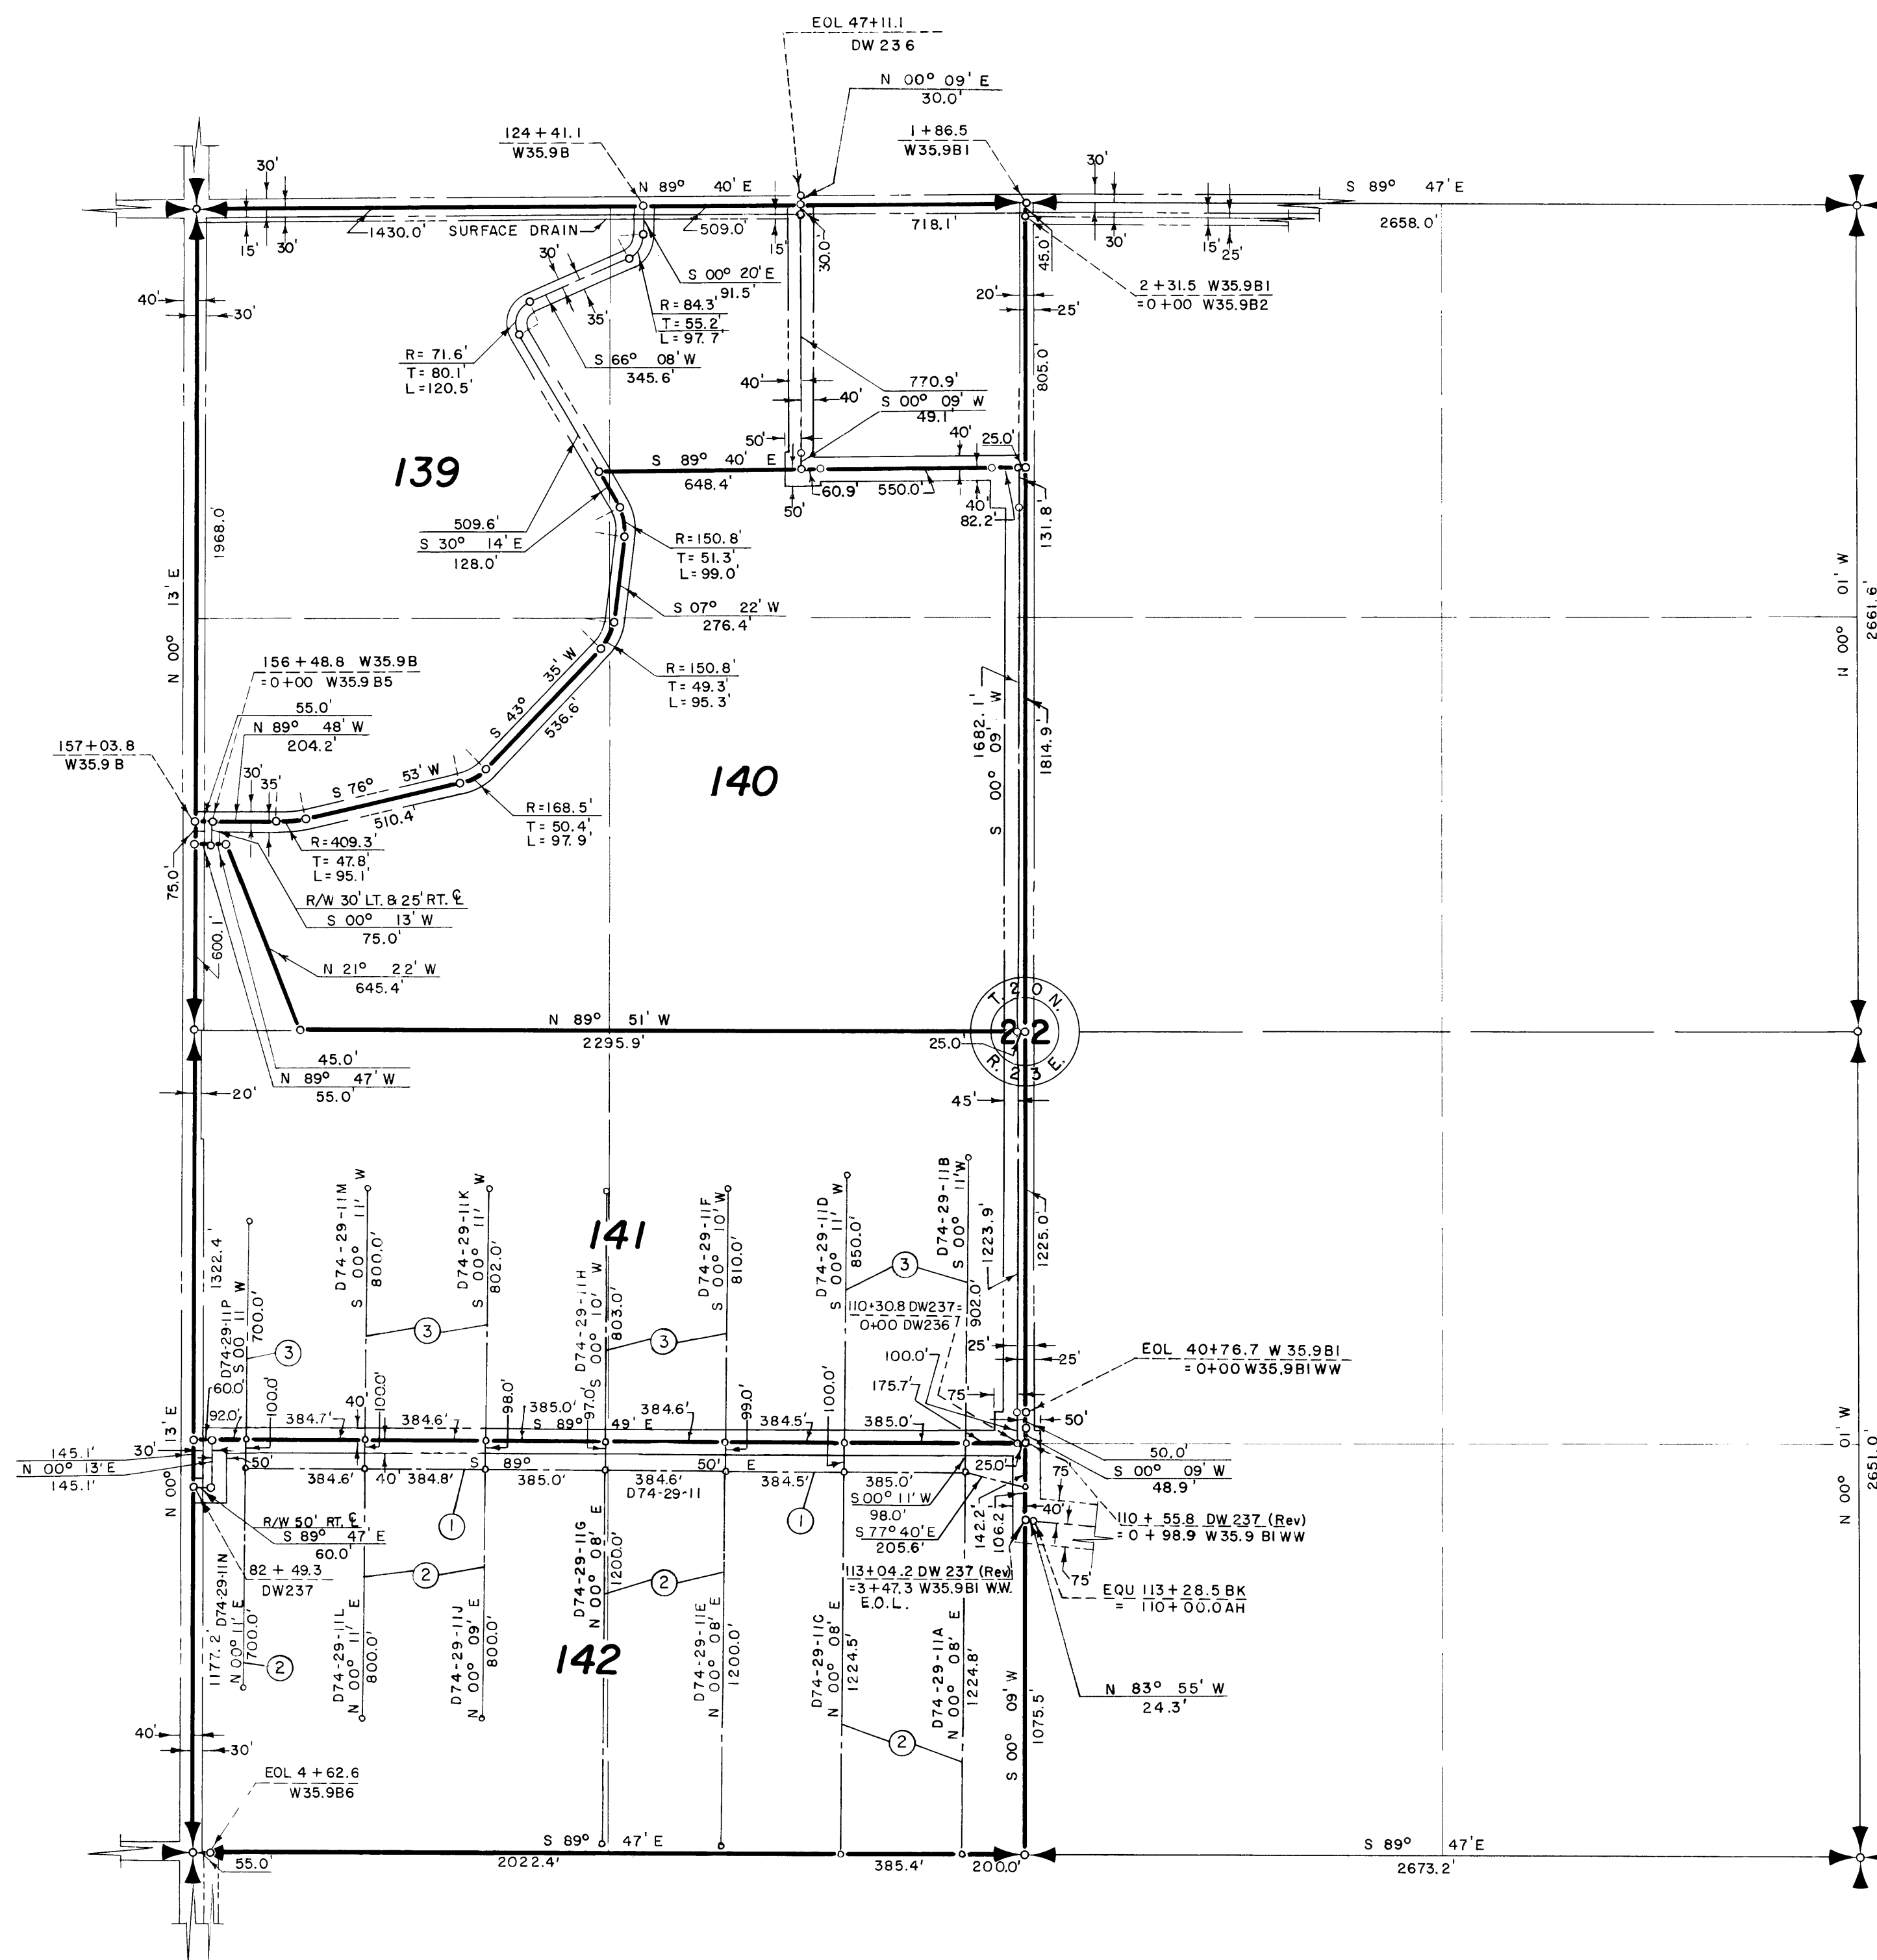

NOTE: Buried Pipe Drain R/W

- ① 45' N. & 55' S.
- ② 45' W. & 55' E.
- ③ 55' W. & 45' E.

LEGEND

- ——— Boundaries of Units
- ==== Rights of Way for Roads
- ==== Rights of Way for Canals
- ==== Rights of Way for Drains
- ==== Rights of Way for Proposed Roads

140

Unit Number

400 3 2 1 0 2 400
SCALE OF FEET

Drawn OKO
Checked EFJ
Surveys certified
J. D. Humes
Chief of D. & C. Div.

DATE 8-24-59

REV. TO 12-31-84	dc
REV. TO 7-29-66	CM

I certify that this is Sheet
12 of 12 Supplemental Sheets
of the *Fourth* Revision of
the Final Farm Unit Plat of
Irrigation Block 74.

W. G. Draper
Regional Director (Act.)

DATE 8-26-59

N

222-116-31295-22