



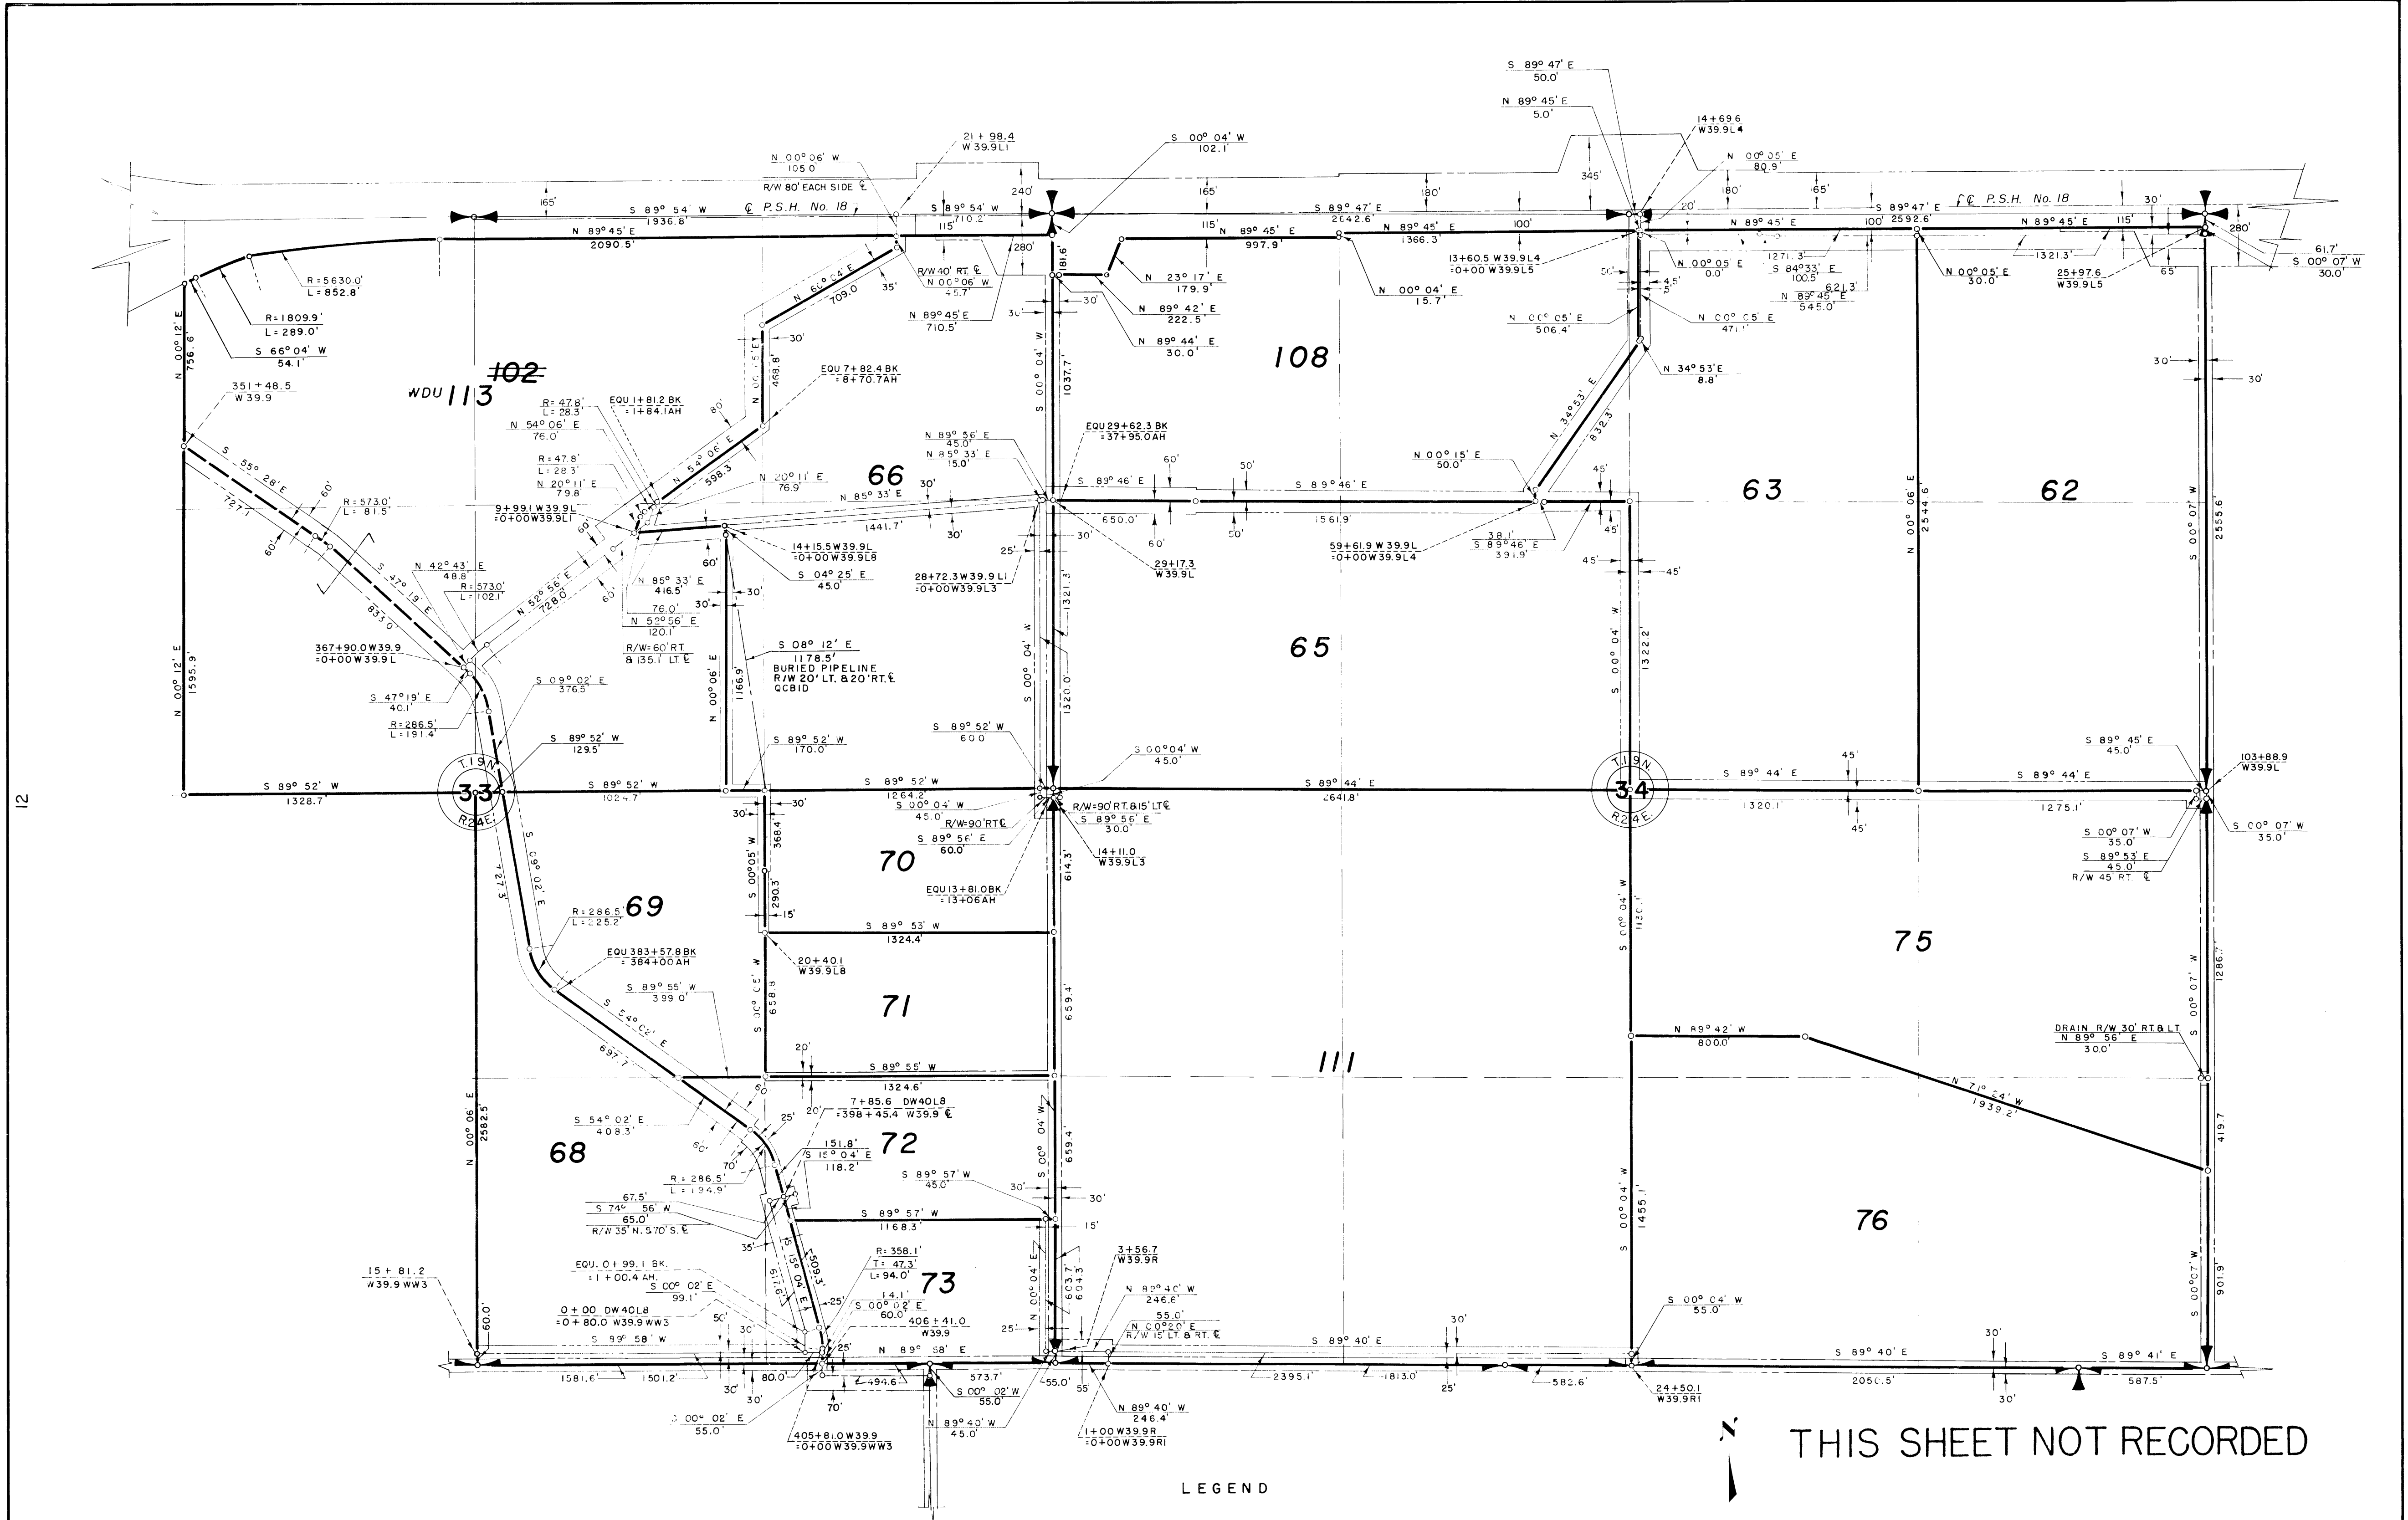

Drawn L. E. M.
Checked R. E. W. & J. F. M.
Surveys certified
A. J. Davidson
Chief, Engr. Div.
DATE 9-4-62

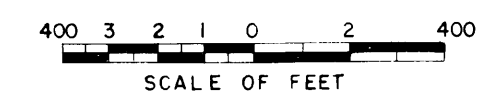

- LEGEND
- Boundaries of Units
 - Rights of Way for Roads
 - Rights of Way for Canals
 - Rights of Way for Drains
 - Rights of Way for Proposed Roads
- 189** Unit Number
- Former Unit Boundary

THIS SHEET NOT RECORDED

USBR
GRD

I certify that this is Sheet
2 of 4 Supplemental Sheets
of the 5th Revision of
the Final Farm Unit Plat of
Irrigation Block 76.

M. B. Austin
Regional Director (Act.)
DATE 9-10-62

REV. TO 9-24-92	<u>de</u>
REV. TO 9-1-64	<u>S. J. M.</u>
REV. TO 10-1-63	<u>OK</u>

222-116-32648-8