


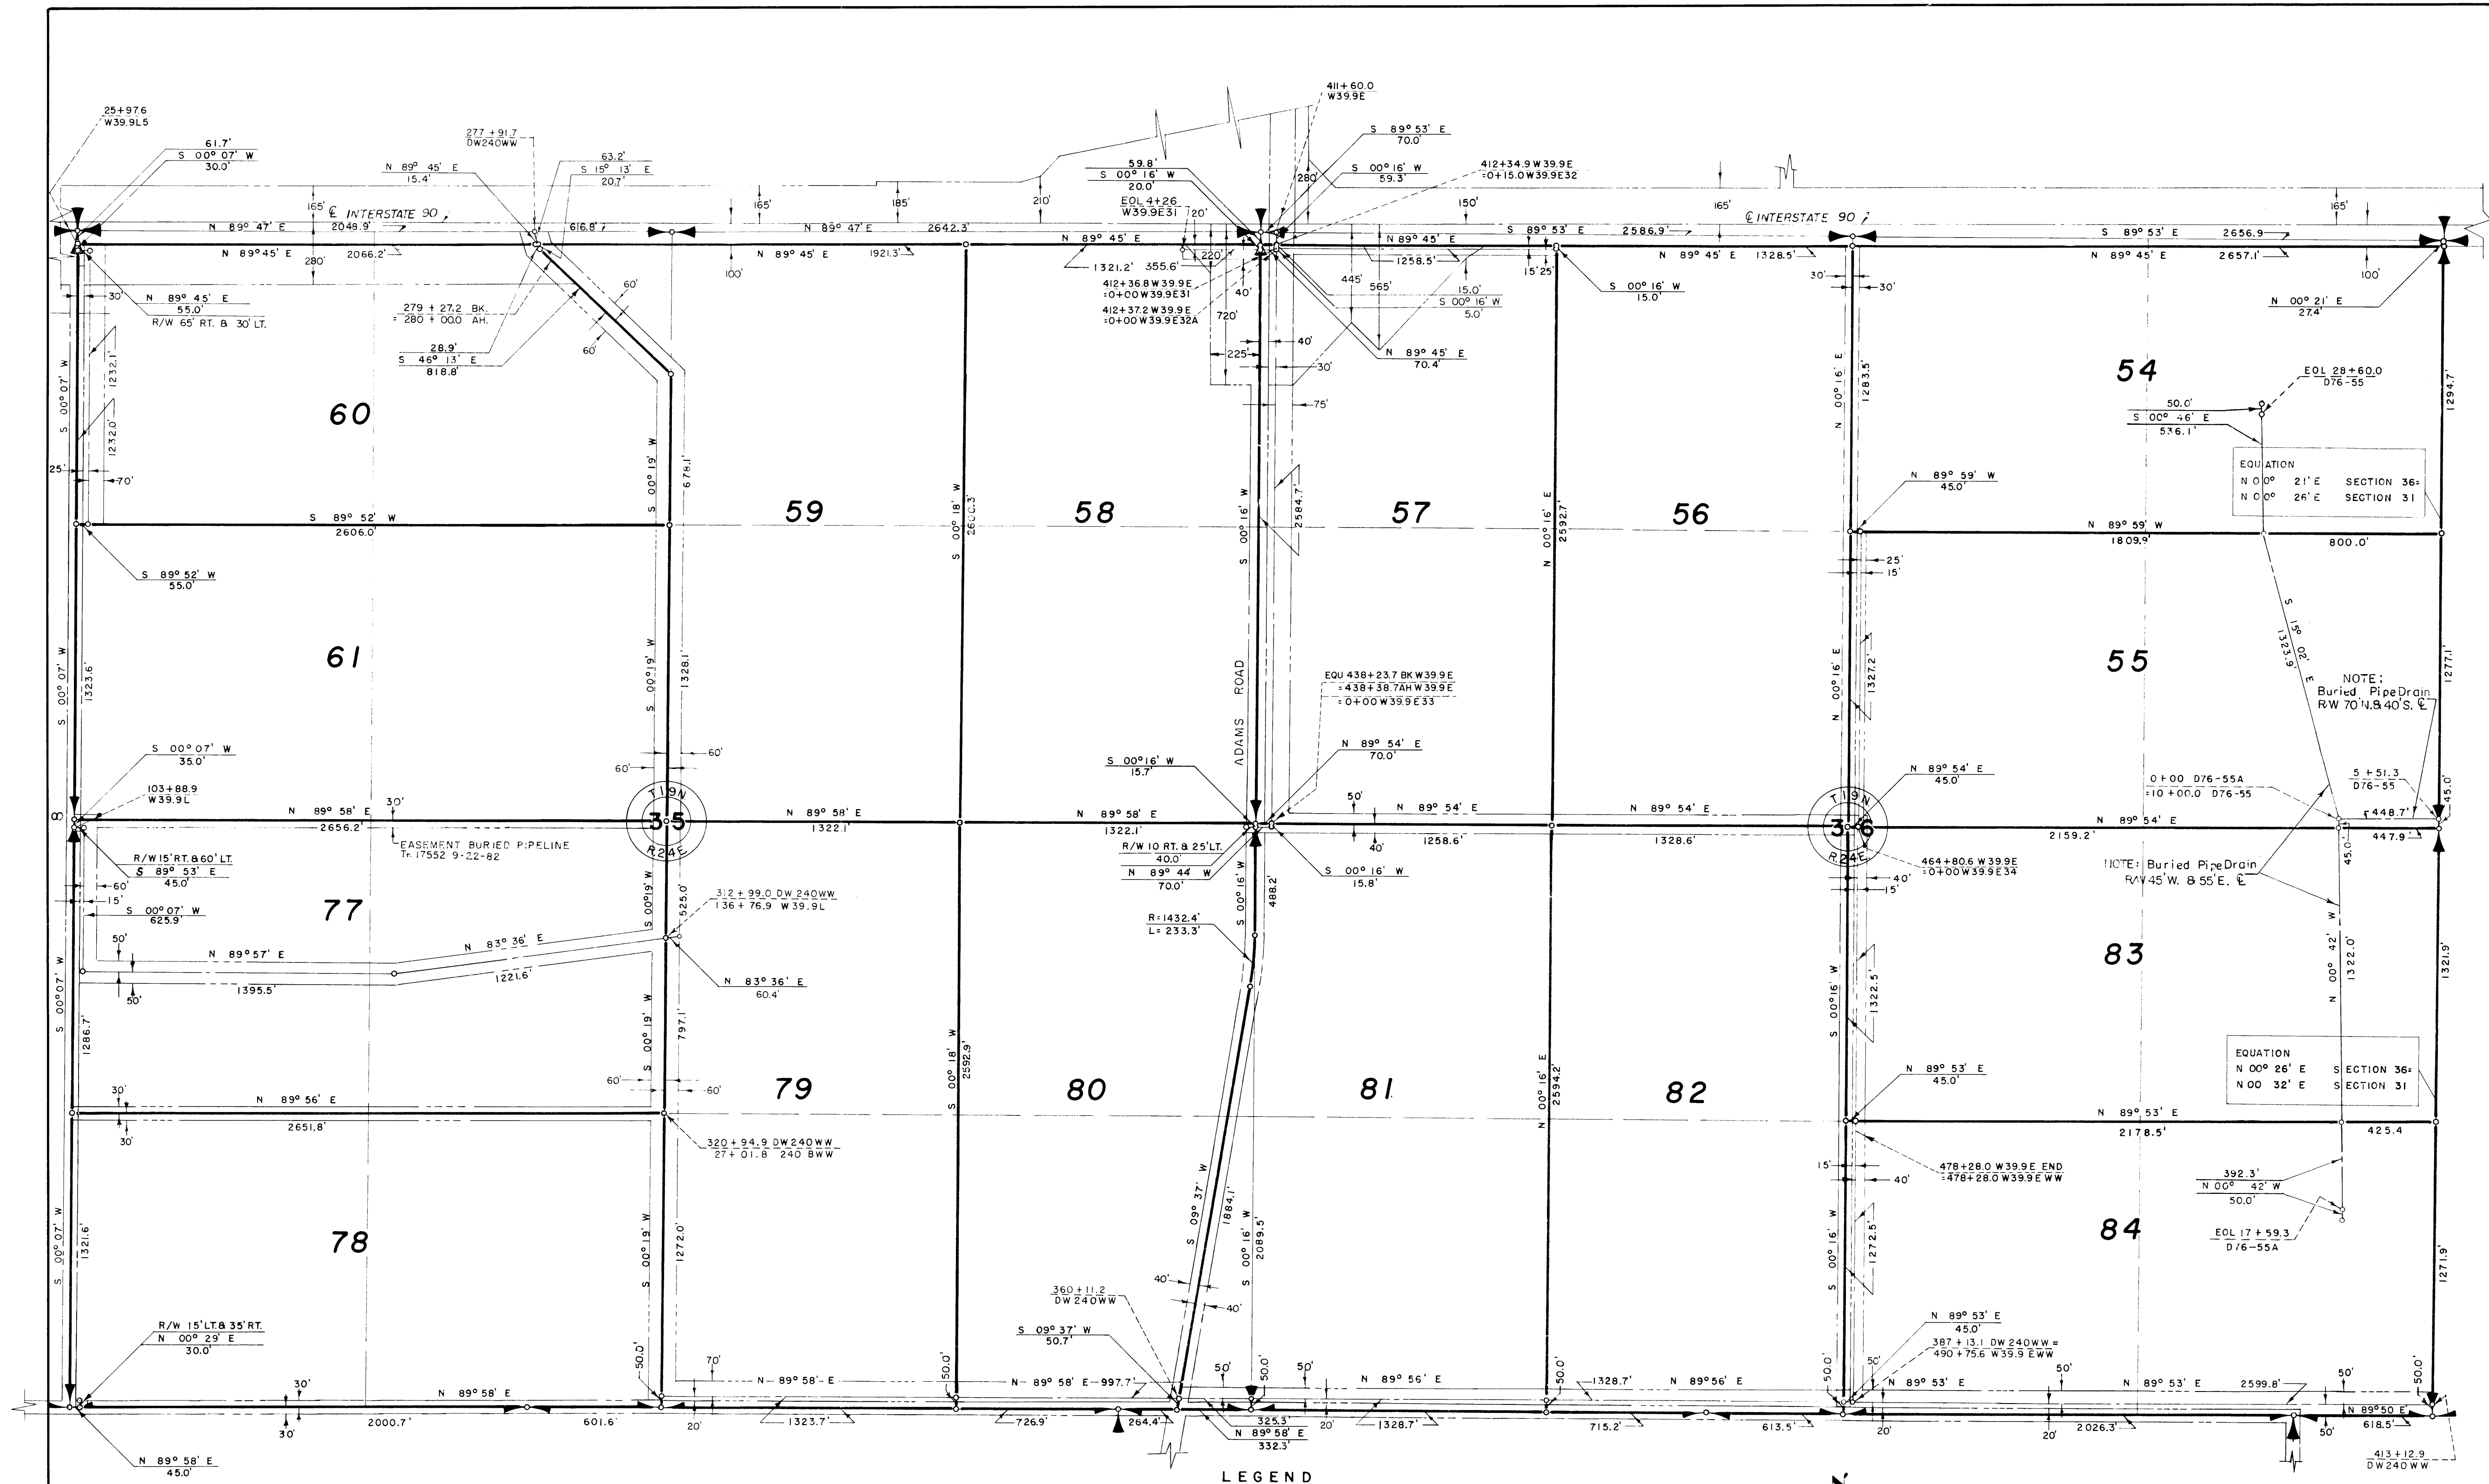

THIS SHEET NOT RECORDED

LEGEND
 ———— Boundaries of Units
 ———— Rights of Way for Roads
 ———— Rights of Way for Canals
 ———— Rights of Way for Drains

189 Unit Number

Drawn G.P.S.
 Checked M.B.W.
 Surveys certified
J.D. Humes
 Chief, Engr. Div.

DATE 8-21-59

400 3 2 1 0 2 400
 SCALE OF FEET

REV. TO 9-1-64 B.M.

I certify that this is Sheet
 4 of 6 Supplemental Sheets
 of the Fourth Revision of
 the Final Farm Unit Plat of
 Irrigation Block 76.

F.G. Whitaker
 Regional Director (Act.)

REV. TO 7-31-69 CM

DATE 8-25-59

222-116-31318-9