



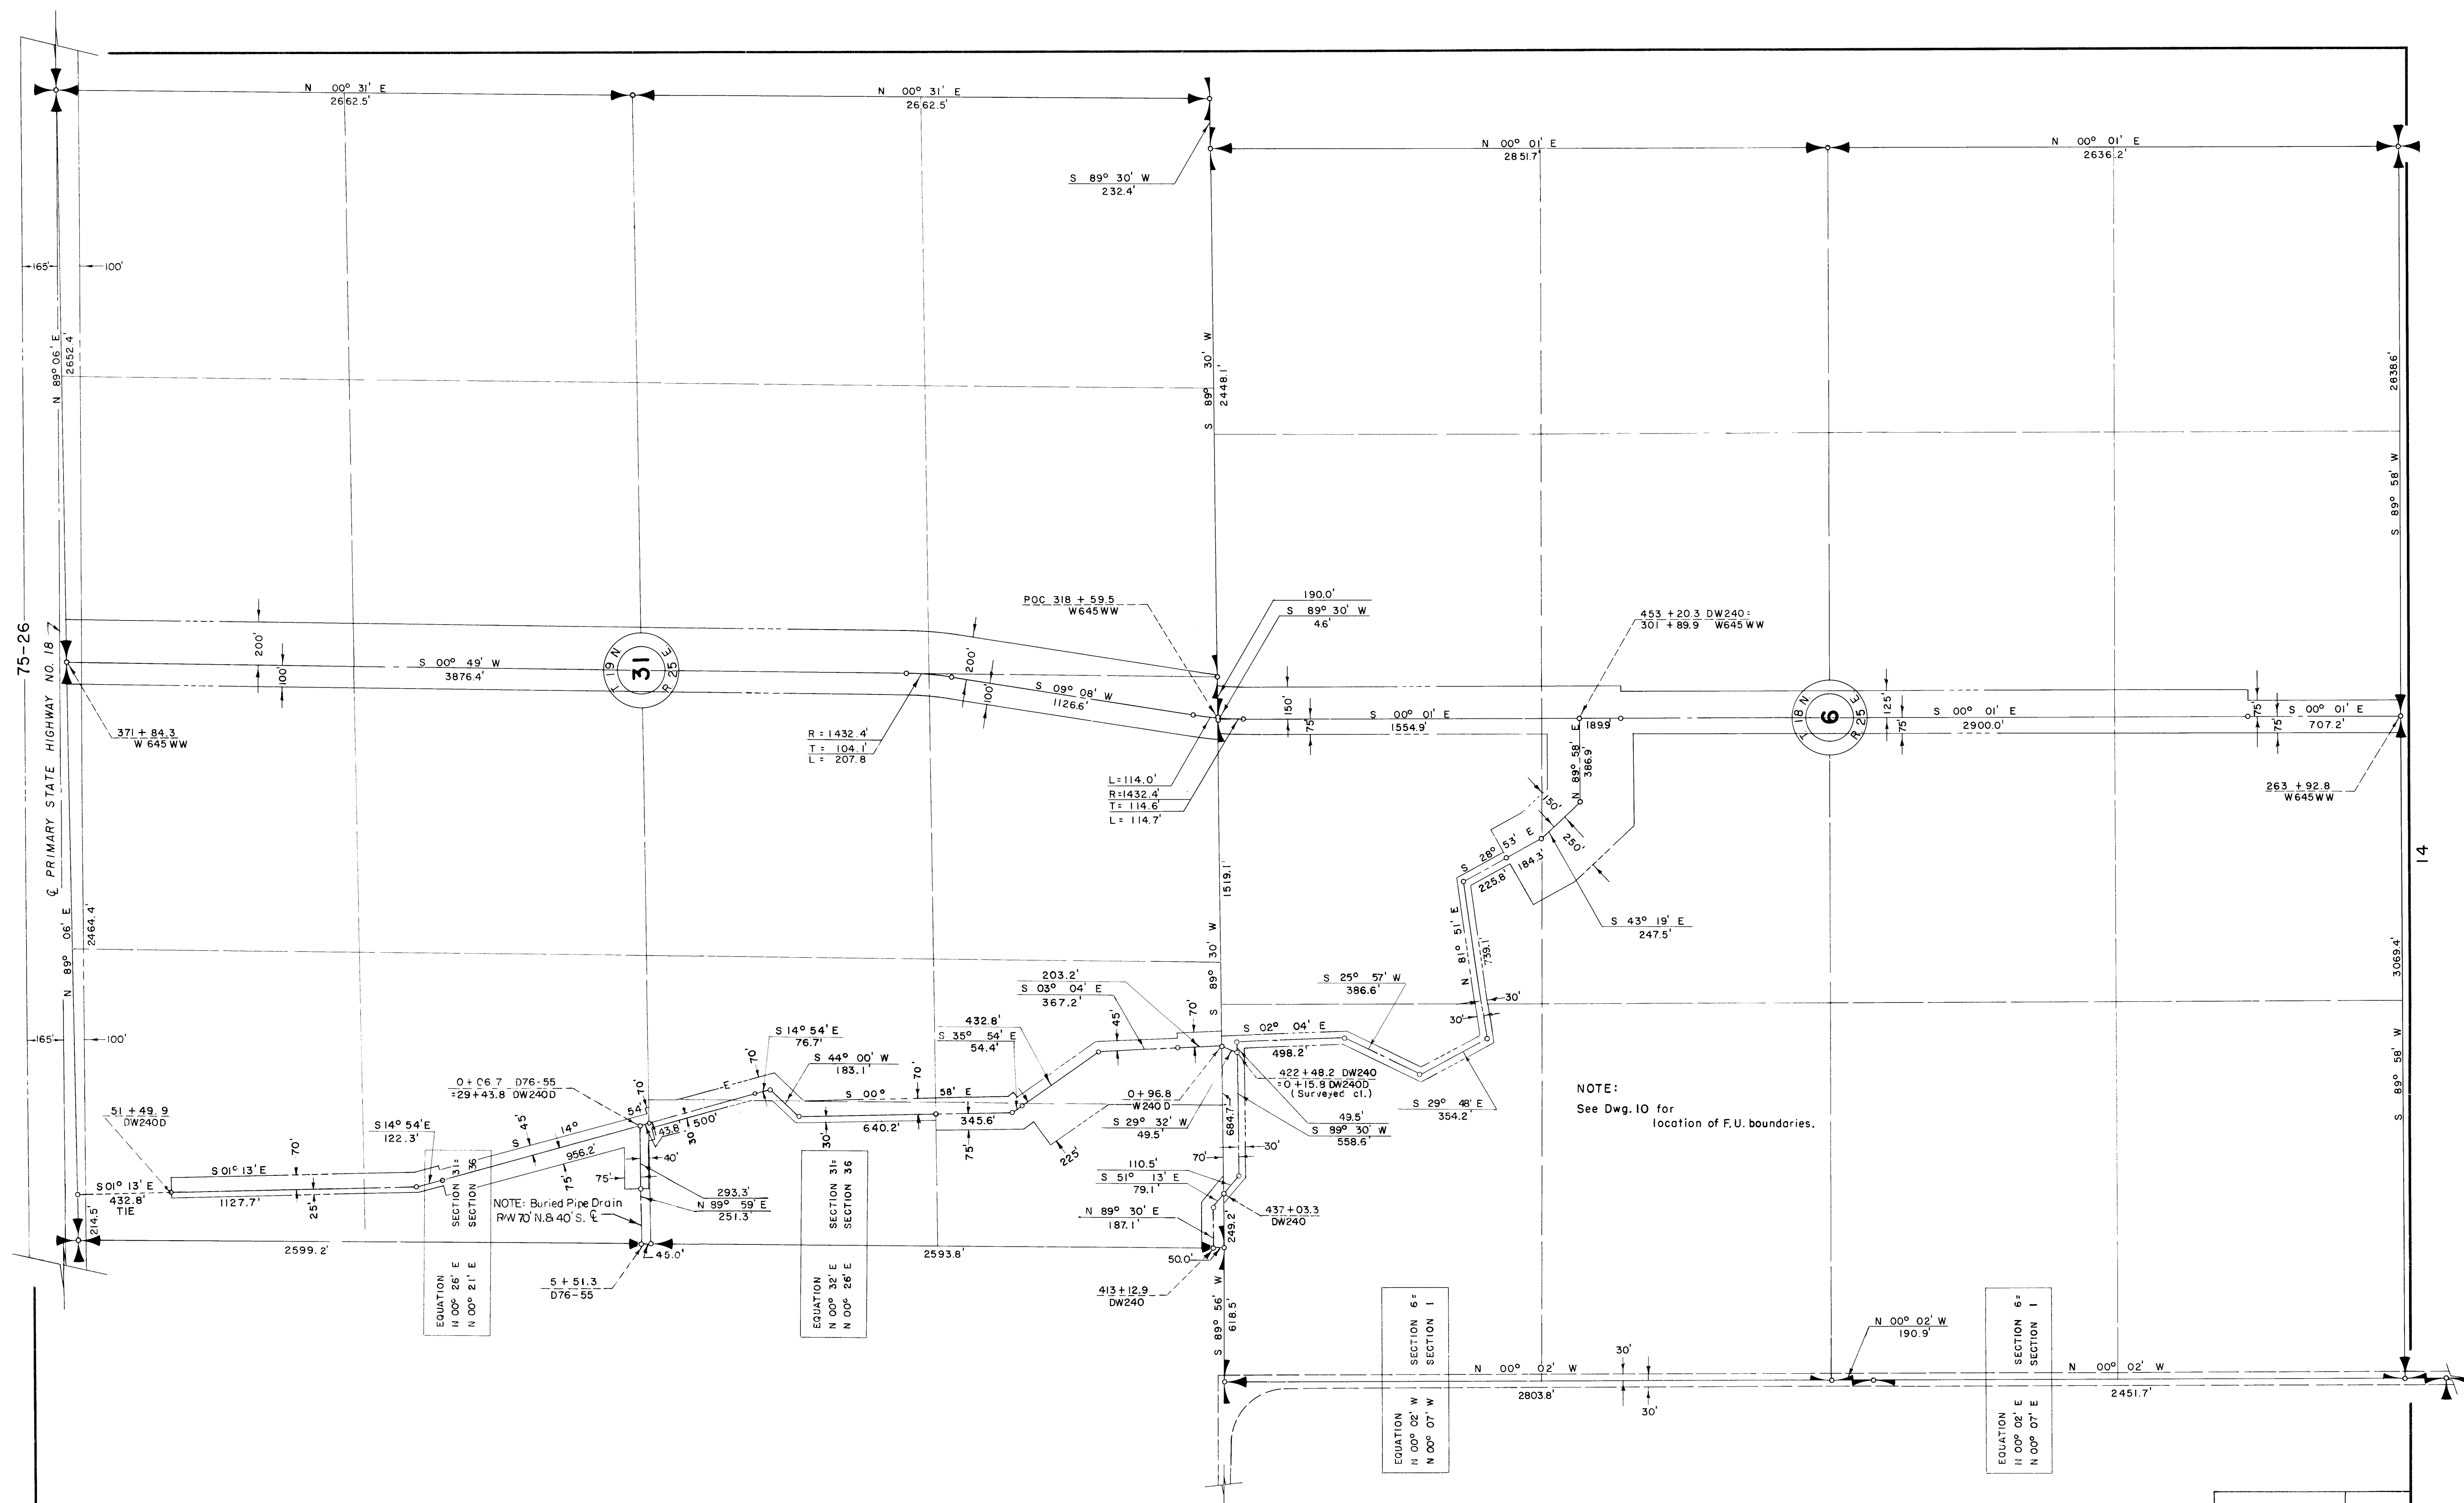


NOTE:  
See Dwg. 10 for  
location of F.U. boundaries.

THIS SHEET NOT RECORDED

LEGEND

- ===== Rights of Way for Roads
- ===== Rights of Way for Canals
- ===== Rights of Way for Drains
- ===== Rights of Way for Proposed Roads

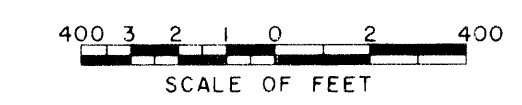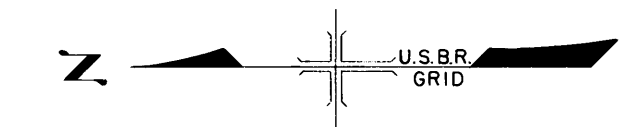

Drawn CMS  
 Checked PJS  
 Surveys certified  
A. J. Davidson  
 Chief, Engr. Div.  
 DATE 9-4-62

REV. TO 9-1-64 C.L.M.  
 NOTE: This drawing supersedes  
 and replaces Drawing No. 13  
 attached to and filed with Farm  
 Unit Plat of Irrigation, Block  
 76 as recorded in Grant  
 County on August 5, 1958  
M. B. Austin (Acting)  
 Regional Director  
 DATE 9-10-62

222-116-32648-13