



COLUMBIA BASIN PROJECT - IRRIGATION BLOCK 77

GRANT COUNTY, WASHINGTON

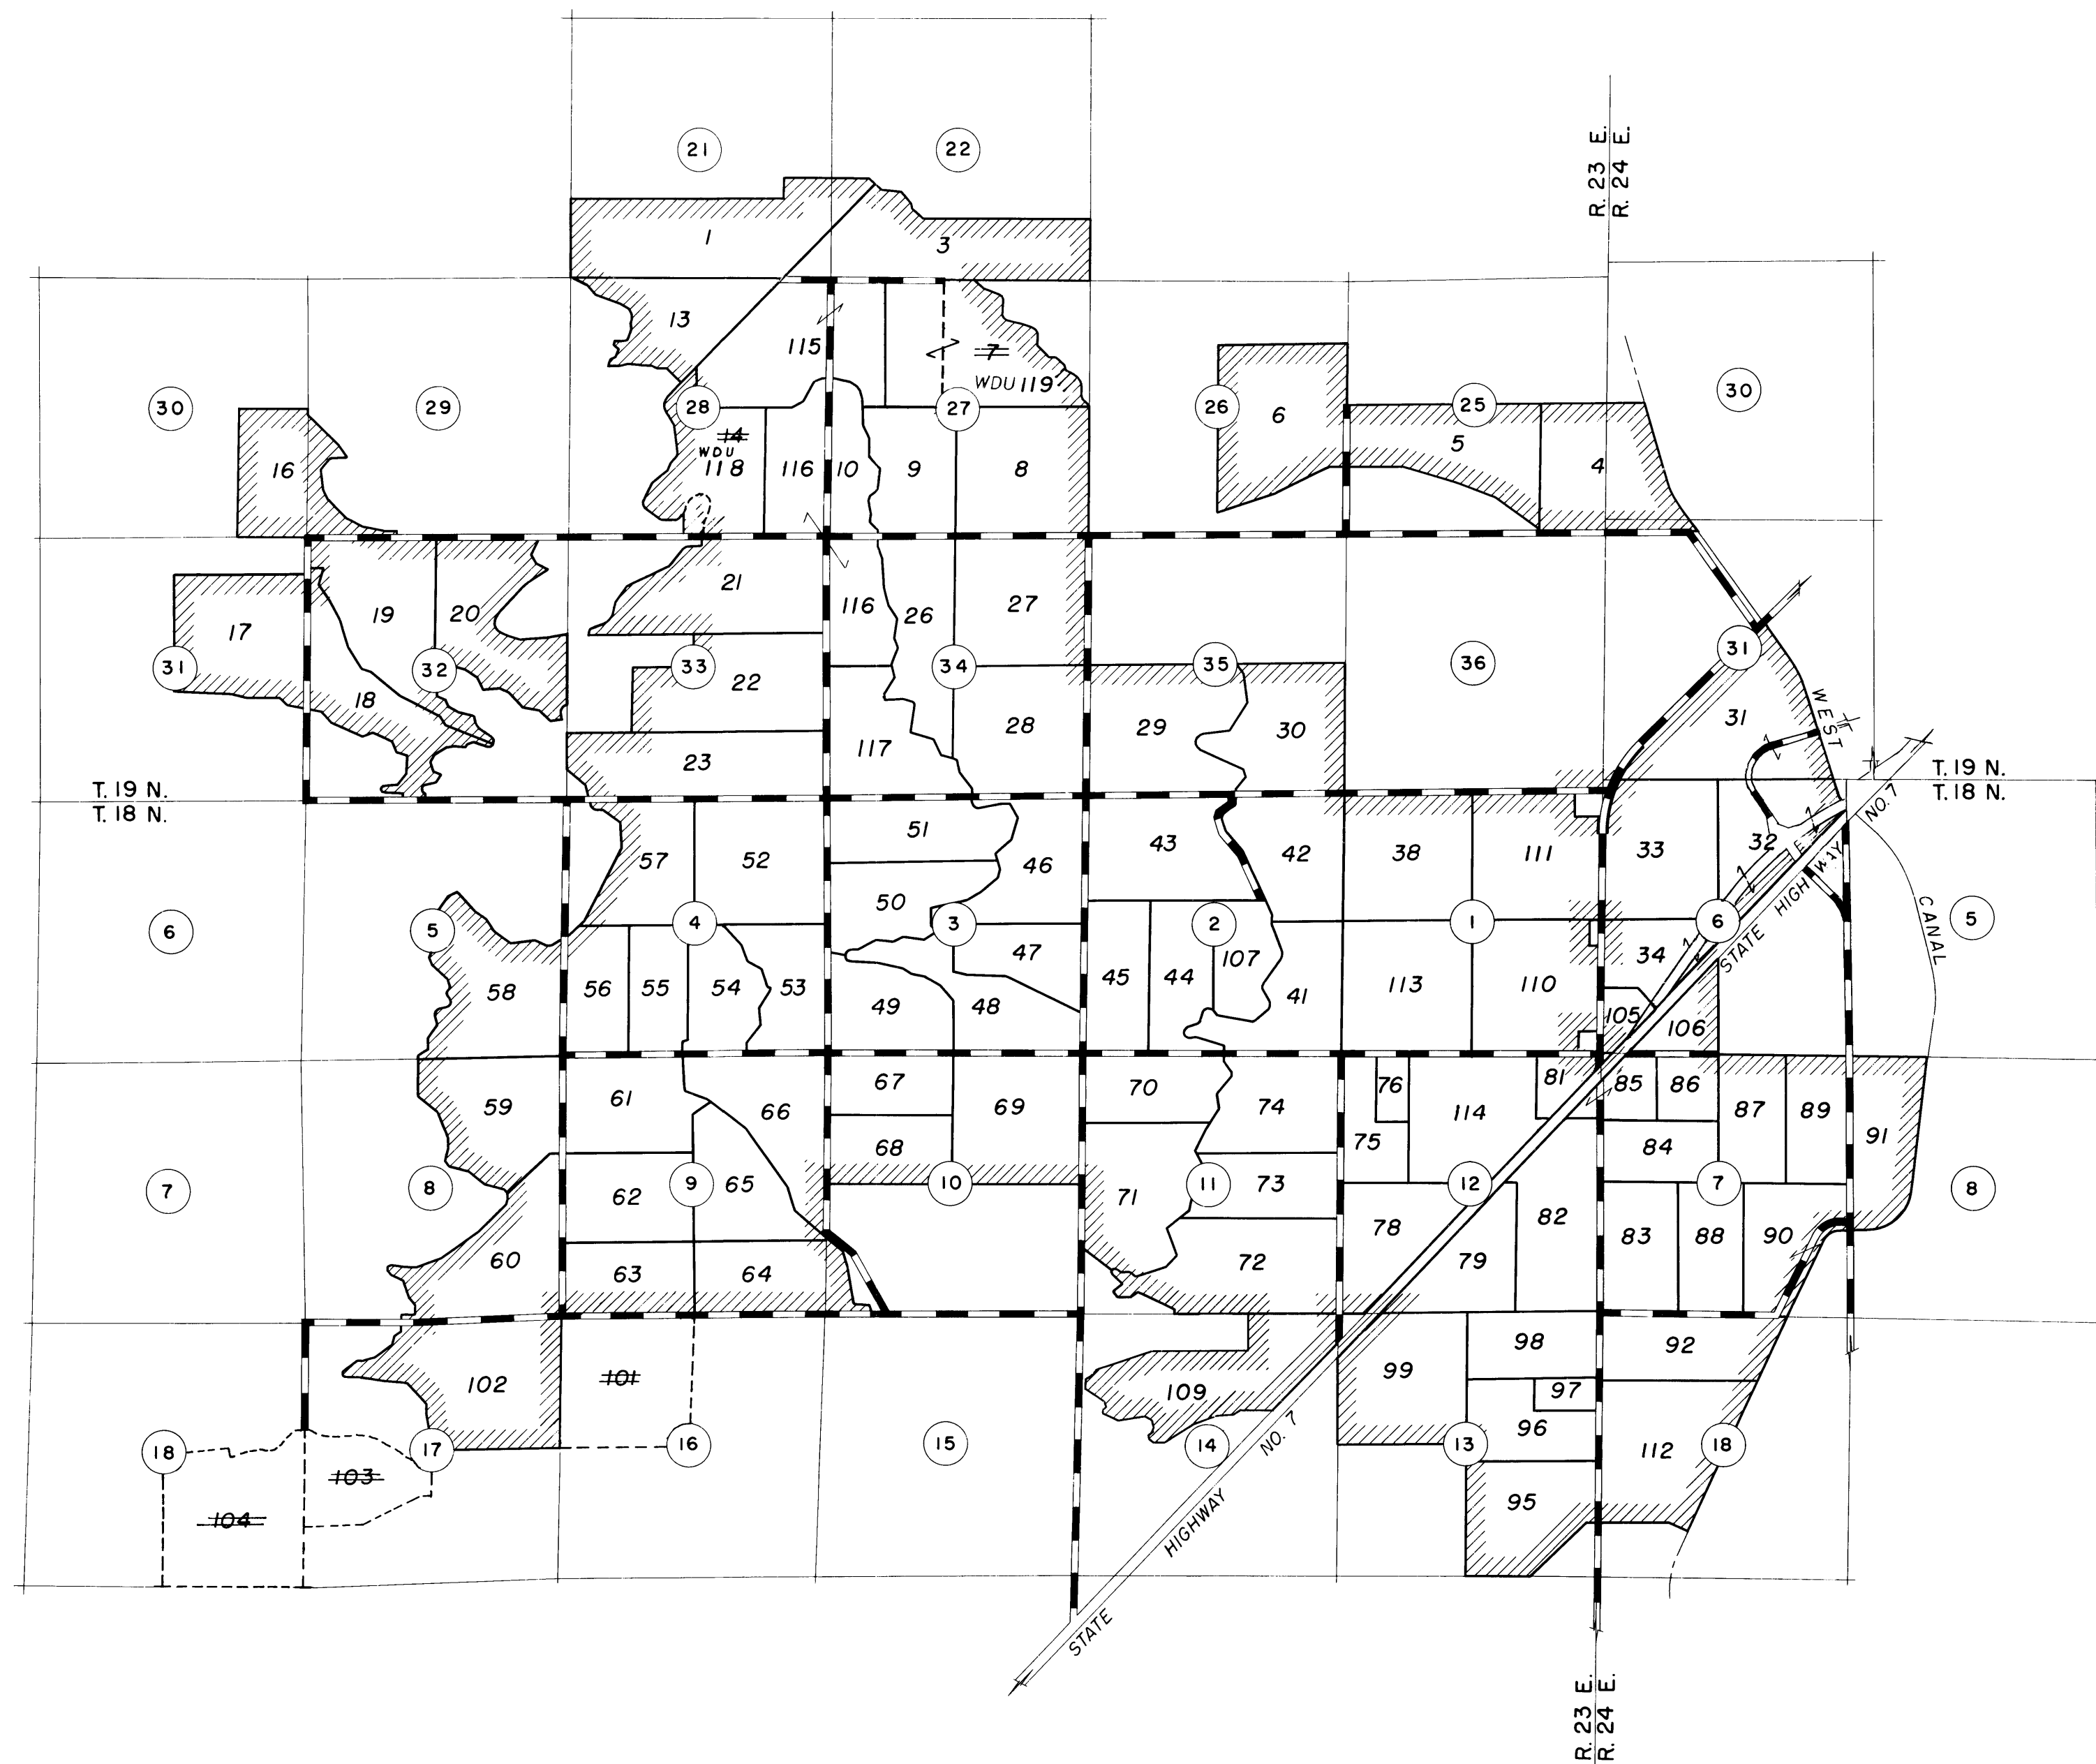

LEGEND

- BOUNDARY OF PLAT
- UNIT BOUNDARY
- ROAD THROUGH UNIT
- ROAD
- SECTION NUMBER 33
- UNIT NUMBER 13
- SECTION LINE
- FORMER UNIT BOUNDARY

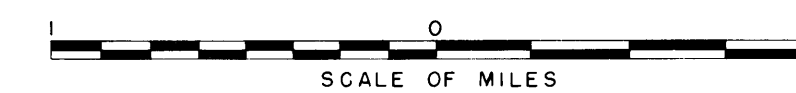

Drawn H.M.R.
 Checked R.E.W.
 Surveys certified
A.J. Davidson
 Chief, Engr. Div.

DATE 8-3-62

I certify that this is Sheet
 1 of 2 General Map Sheets of
 the *Fourth* Revision of
 the Final Farm Unit Plat for
 Irrigation Block 77 showing
 the farm unit boundaries and
 a tabulation of the acreages
 by land classes in each farm
 unit.

H.T. Nelson
 Regional Director

DATE 8-13-62

REV. TO 9-1-65	
REV. TO 10-1-63	

222-116-32647-