


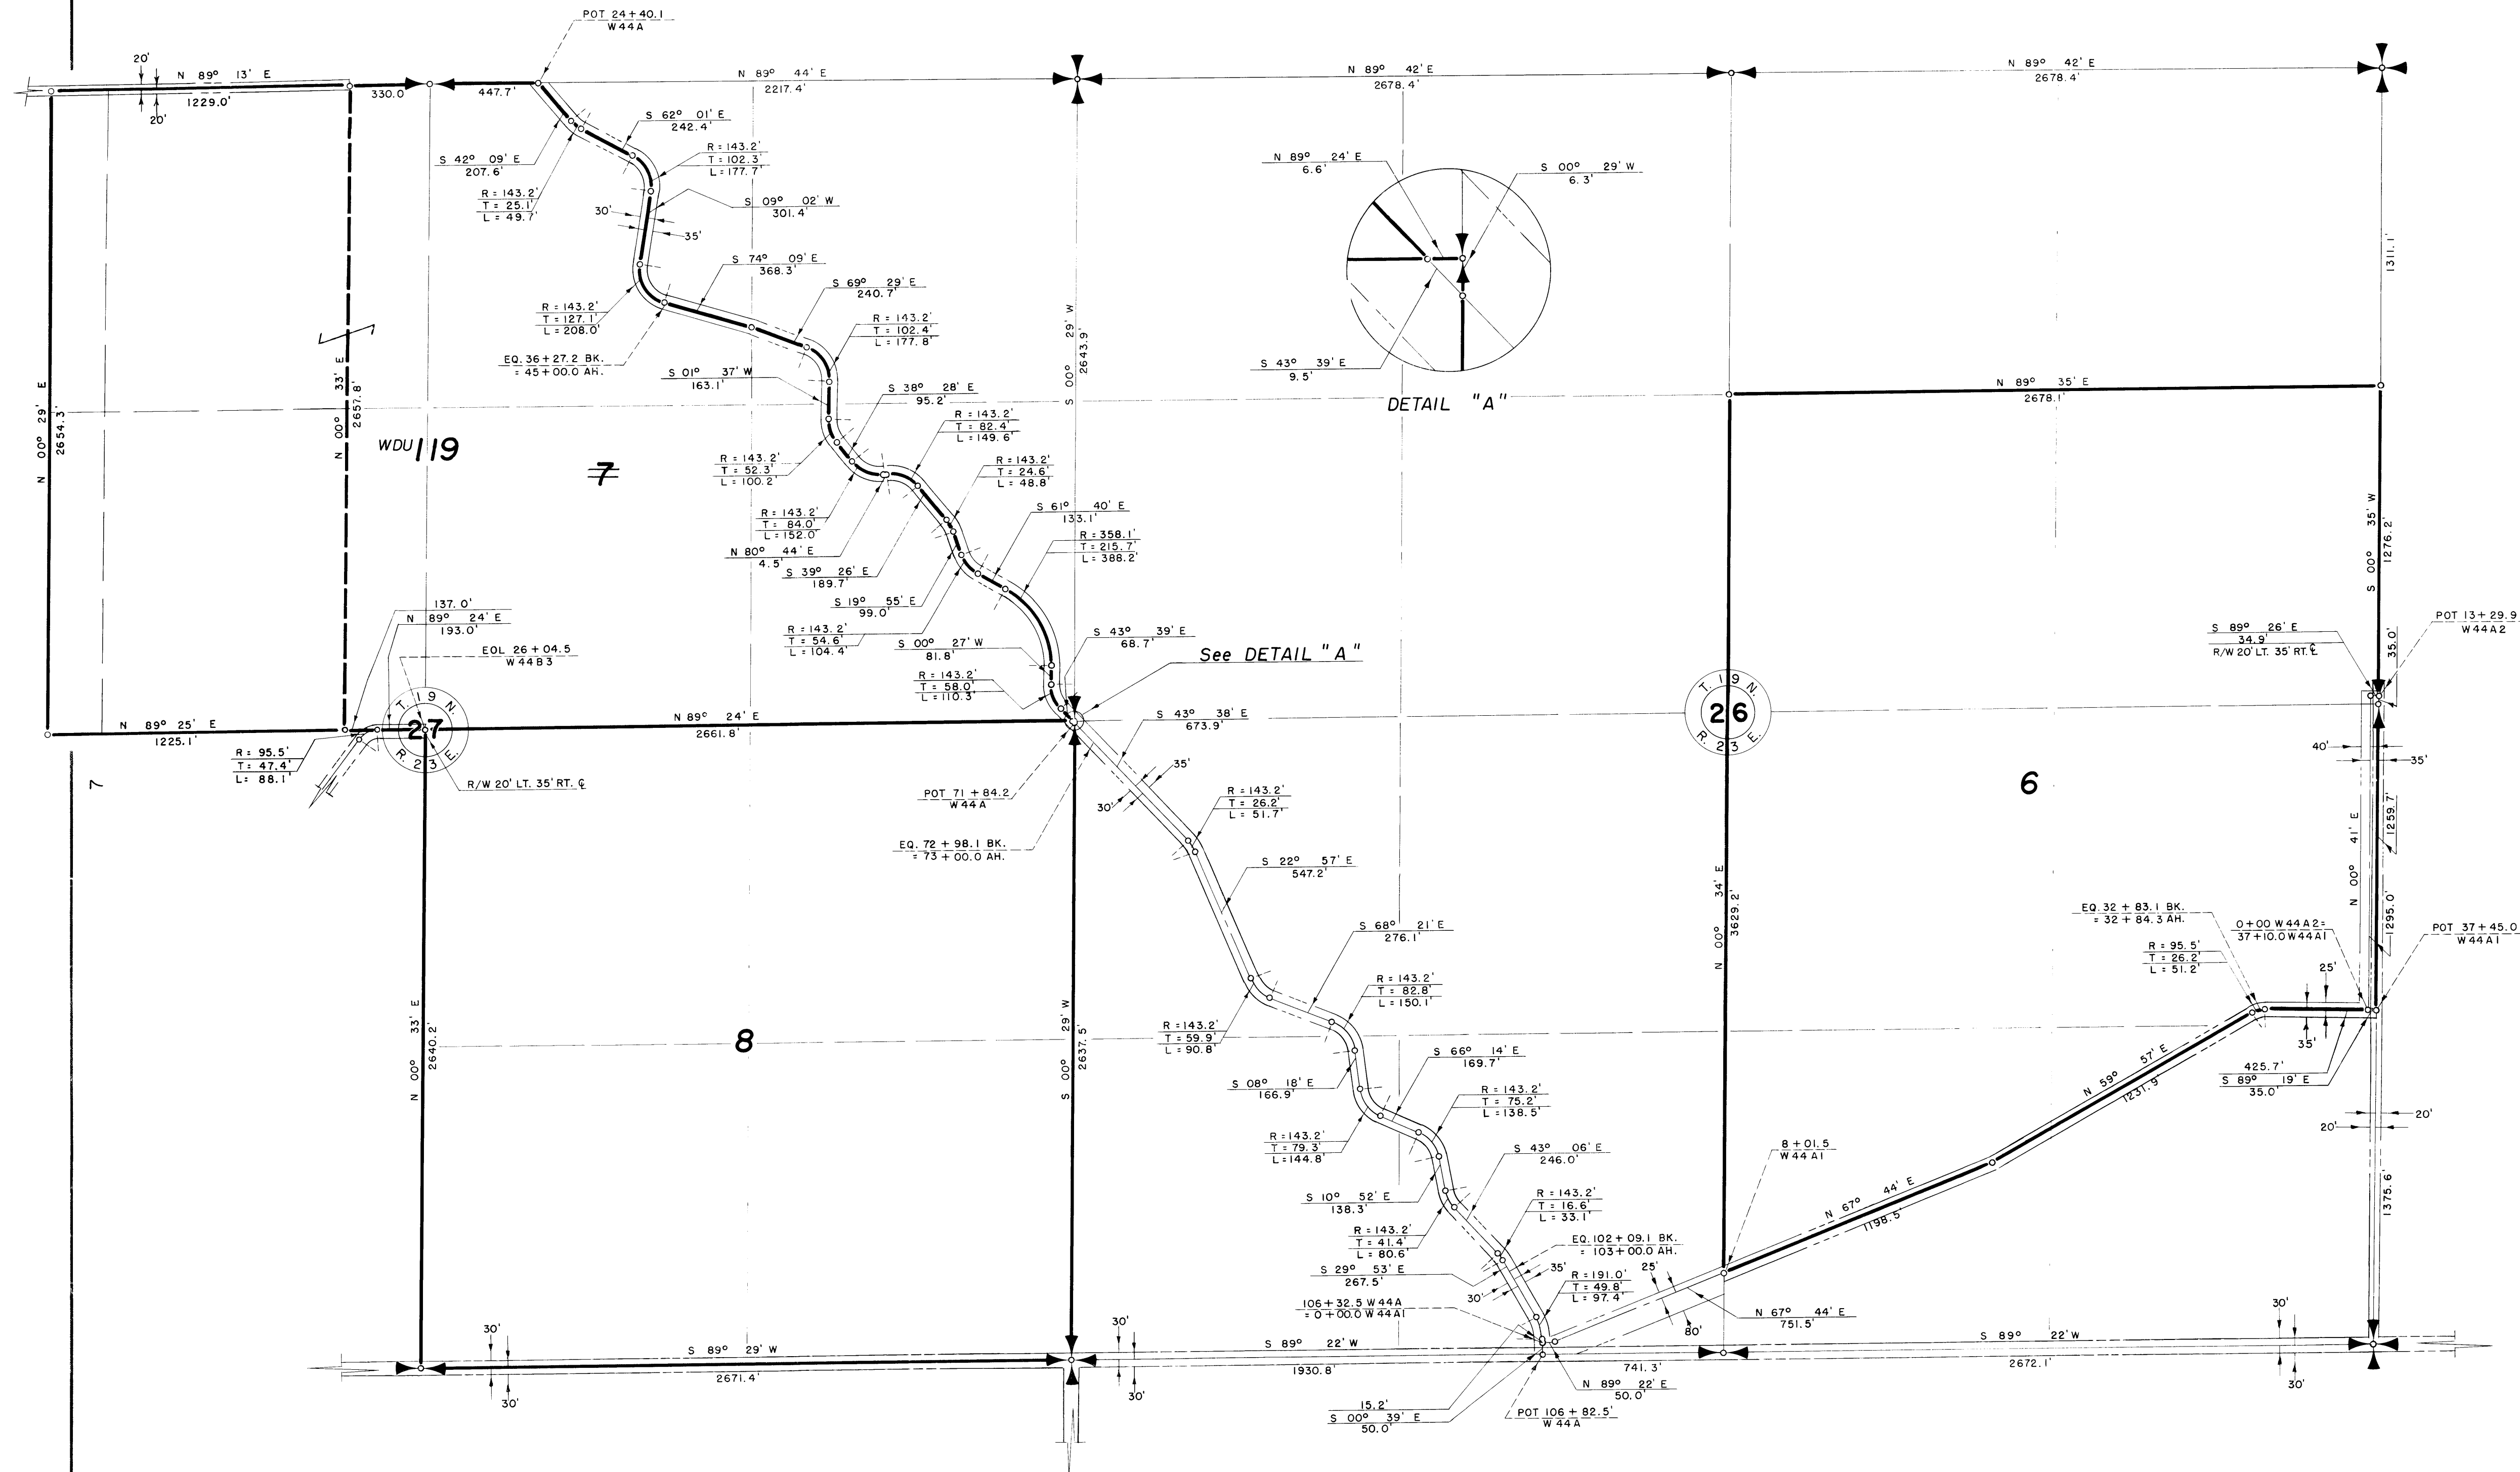

LEGEND


- Boundaries of Units
- Rights of Way for Roads
- Rights of Way for Canals
- Rights of Way for Drains

6 Unit Number
 — Former Unit Boundary

Drawn O.K.O.
 Checked R.E.W.
 Surveys certified
J.D. Humes
 Chief, Engr. Div.

DATE 12-16-55

400 3 2 1 0 2 400
 SCALE OF FEET

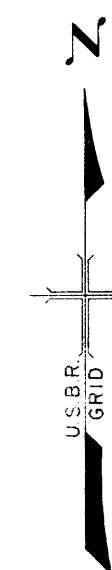

THIS SHEET NOT RECORDED

REV. TO 12-18-68	<i>C.Mc</i>
REV. TO 9-1-65	<i>Rmy</i>

I certify that this is Sheet
 4 of 2' Supplemental Sheets
 of the Revision
 of the Final Farm Unit Plat
 of Irrigation Block 77.

Wm. H. Tuller
 Regional Director (Act.)
 DATE 2-2-56

222-116-27533-8