


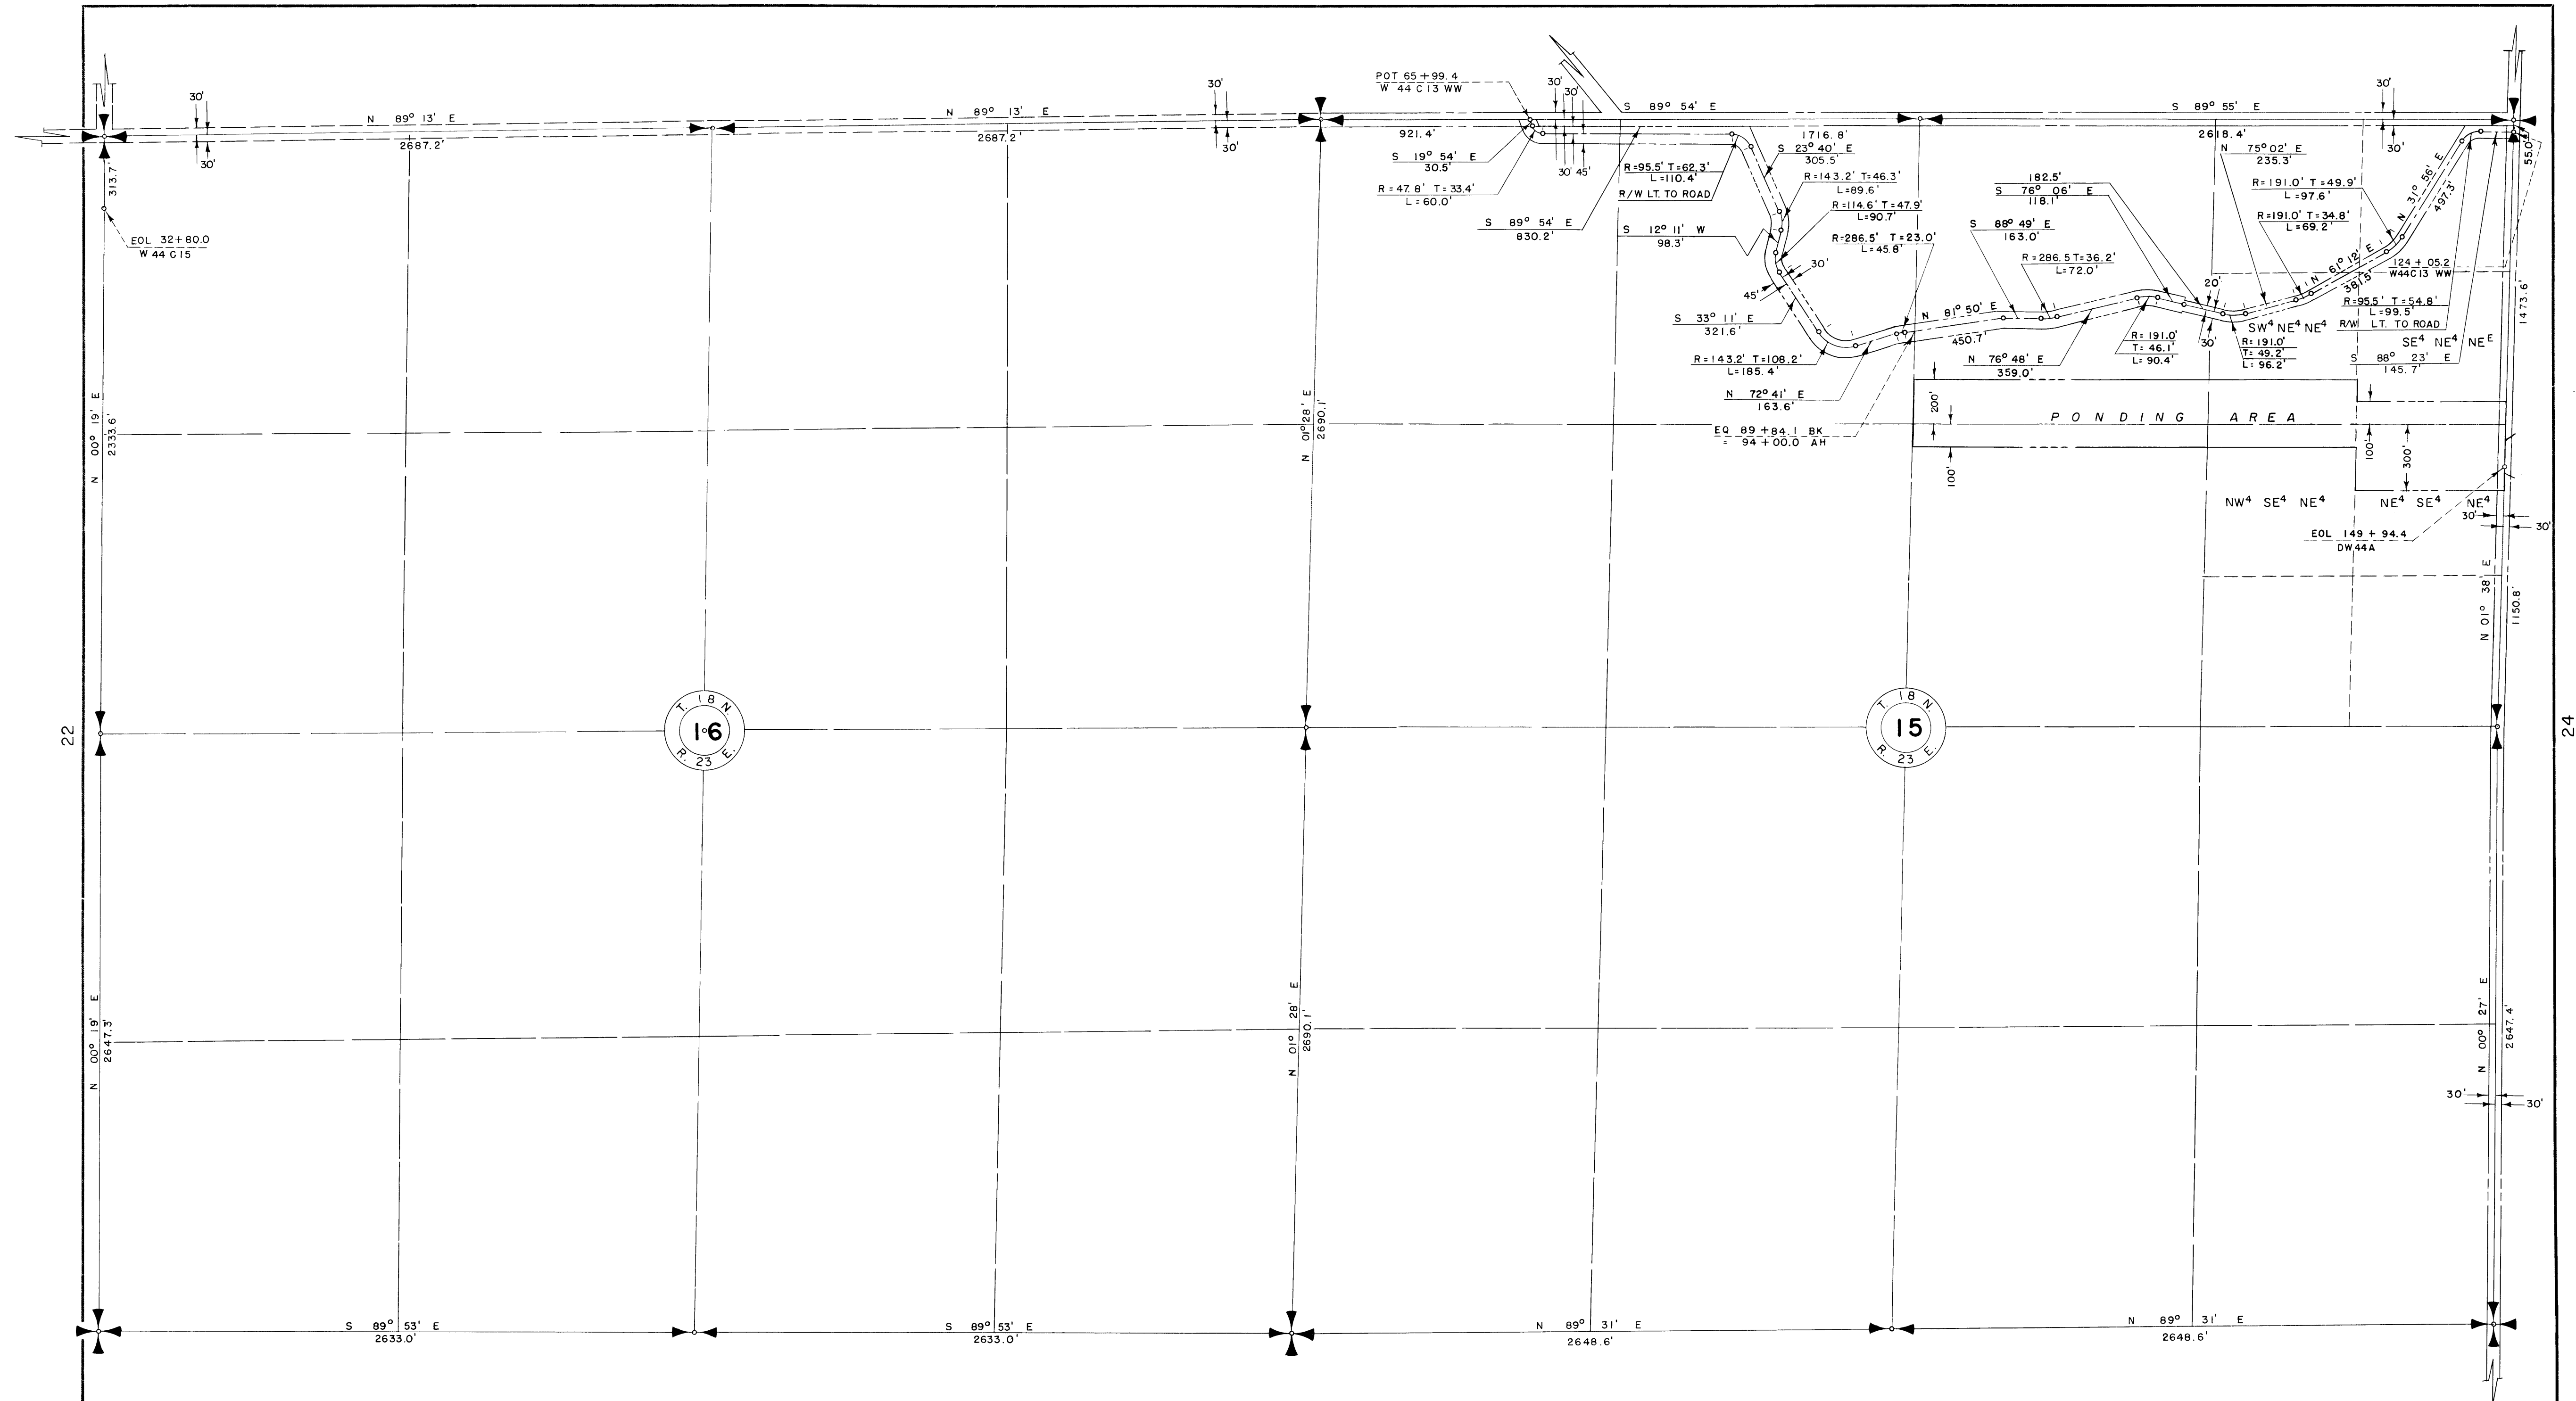

THIS SHEET NOT RECORDED

Drawn W.G.L.
 Checked R.E.H.
 Surveys certified
J.D. Humes
 Chief Eng. Div.
 of D. & C. Div.
 DATE 12-16-55

400 3 2 1 0 2 400
 SCALE OF FEET

LEGEND

- ———○ Boundaries of Units
- ==== Rights of Way for Roads
- ==== Rights of Way for Canals
- ==== Rights of Way for Drains



NOTE: This drawing supersedes and replaces Drawing No. 23 attached to and filed with Farm Unit Plat of Irrigation Block 77 as recorded in Grant County on

REV. TO 9-1-64 Bhm
 REV. TO 10-1-65 W

Wm. H. Tuller
 Regional Director (Acting)
 DATE 2-2-56

222-116-27533-23