



COLUMBIA BASIN PROJECT - IRRIGATION BLOCK 79 GRANT COUNTY, WASHINGTON

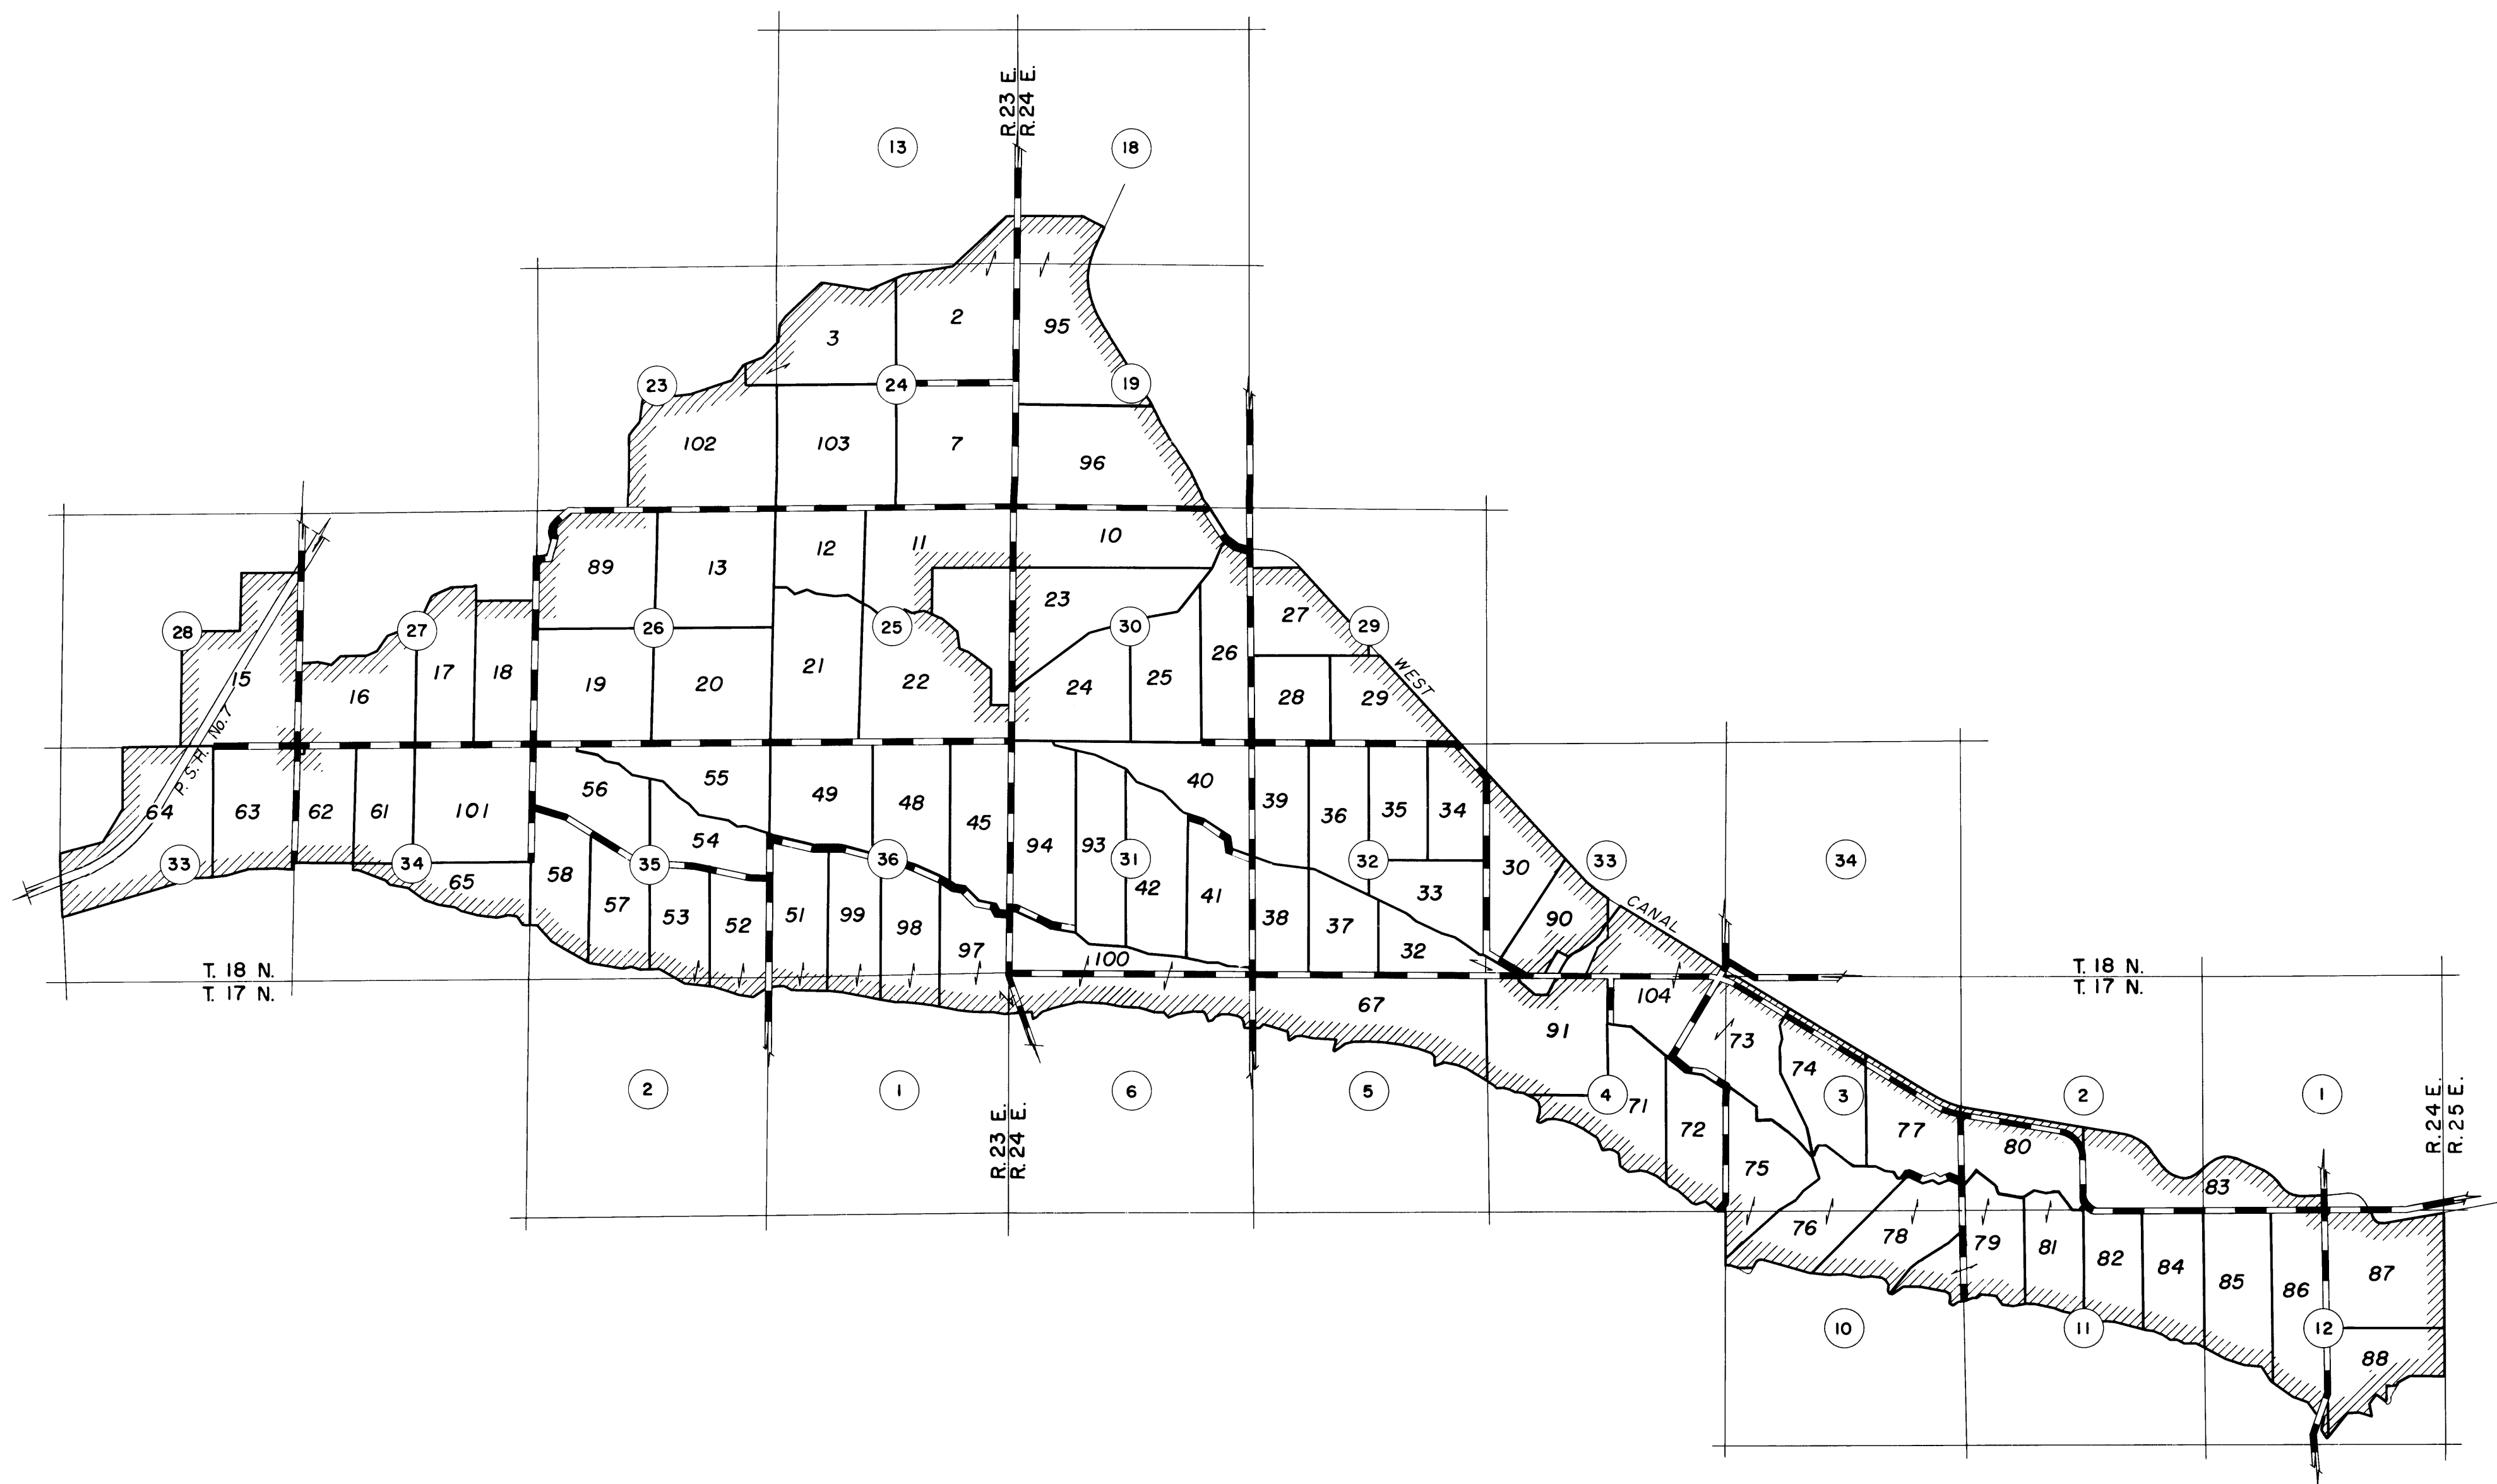

LEGEND

- BOUNDARY OF PLAT
- FARM UNIT BOUNDARY
- ROAD THROUGH FARM UNIT
- ROAD
- SECTION NUMBER
- FARM UNIT NUMBER
- SECTION LINE

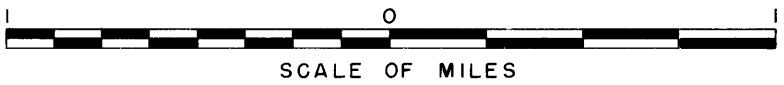

Drawn H.M.R.
 Checked R.E.W.
 Surveys certified
A.J. Davidson
 Chief, Engr. Div.
 DATE 6-18-62

I certify that this is Sheet
 1 of 2 General Map Sheet of
 the Fifth Revision of the
 Final Farm Unit Plat for
 Irrigation Block 79 showing
 the farm unit boundaries and
 a tabulation of the acreages
 by land classes in each farm
 unit.
M.B. Austin
 Regional Director (Acting)
 DATE 6-25-62