


NOTE: Buried Pipe Drain R/W

- ① 65' W. & 35' E.
- ② 45' W. & 55' E.
- ③ 55' W. & 45' E.
- ④ 55' N. & 45' S.
- ⑤ 45' N. & 55' S.
- ⑧ 55' W. & ROAD E.
- ⑨ 75' W. & 25' E.
- ⑩ 35' N. & 65' S.
- ⑪ 60' W. & ROAD E.

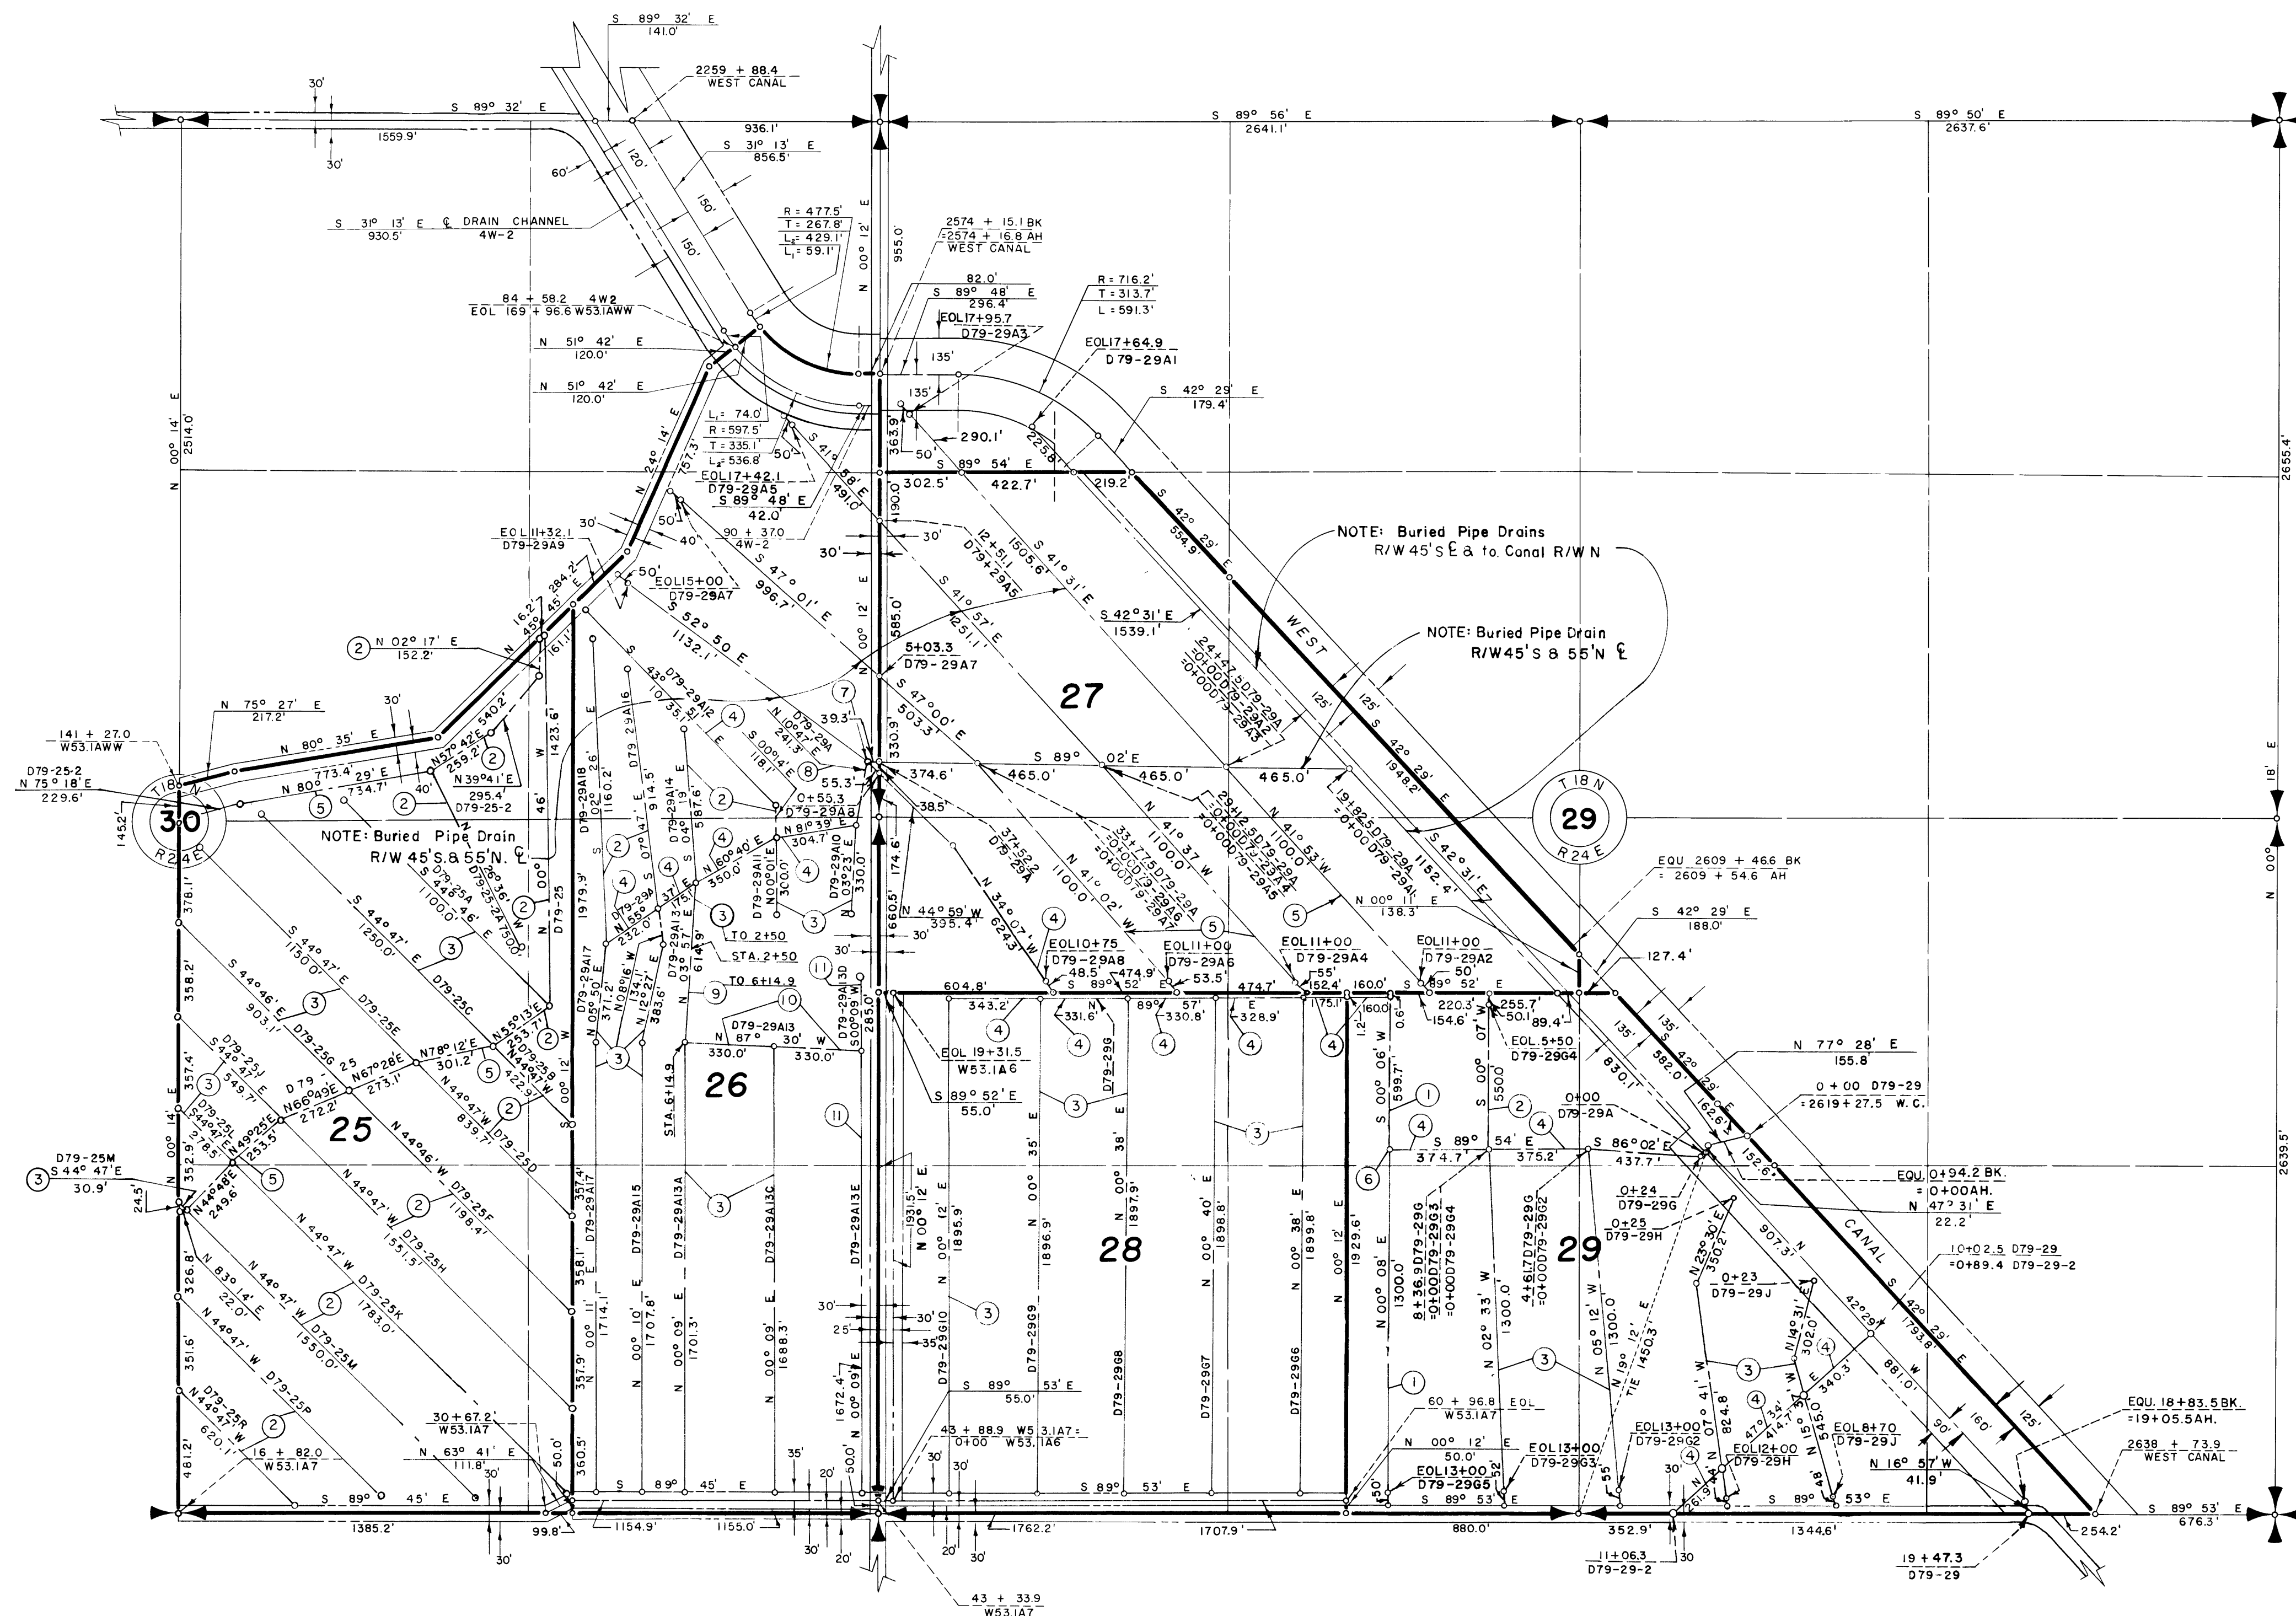

LEGEND

- Boundaries of Units
- Rights of Way for Roads
- Rights of Way for Canals
- Rights of Way for Drains

25

Unit Number

Drawn W.R.T.
 Checked REH.
 Surveys certified
J.D. Humes
 Chief, Eng. Div.
 of D.C. Div.
 DATE 7-16-58

REV. TO 11-5-76	<u>de</u>
REV. TO 12-28-73	<u>de</u>
REV. TO 7-31-69	<u>C.M.</u>
REV. TO 7-31-67	<u>C.M.</u>
REV. TO 9-1-64	<u>R.M.</u>

I certify that this is Sheet
 2 of 13 Supplemental Sheets
 of the First Revision
 of the Final Farm Unit Plat
 of Irrigation Block 79

Wm. H. Tuller
 Regional Director (Acting)
 DATE 8-11-58