


18

Drawn WRT
Checked REW
Surveys certified
V.D. Humes
Chief, D&C, Div.
DATE 8-24-59

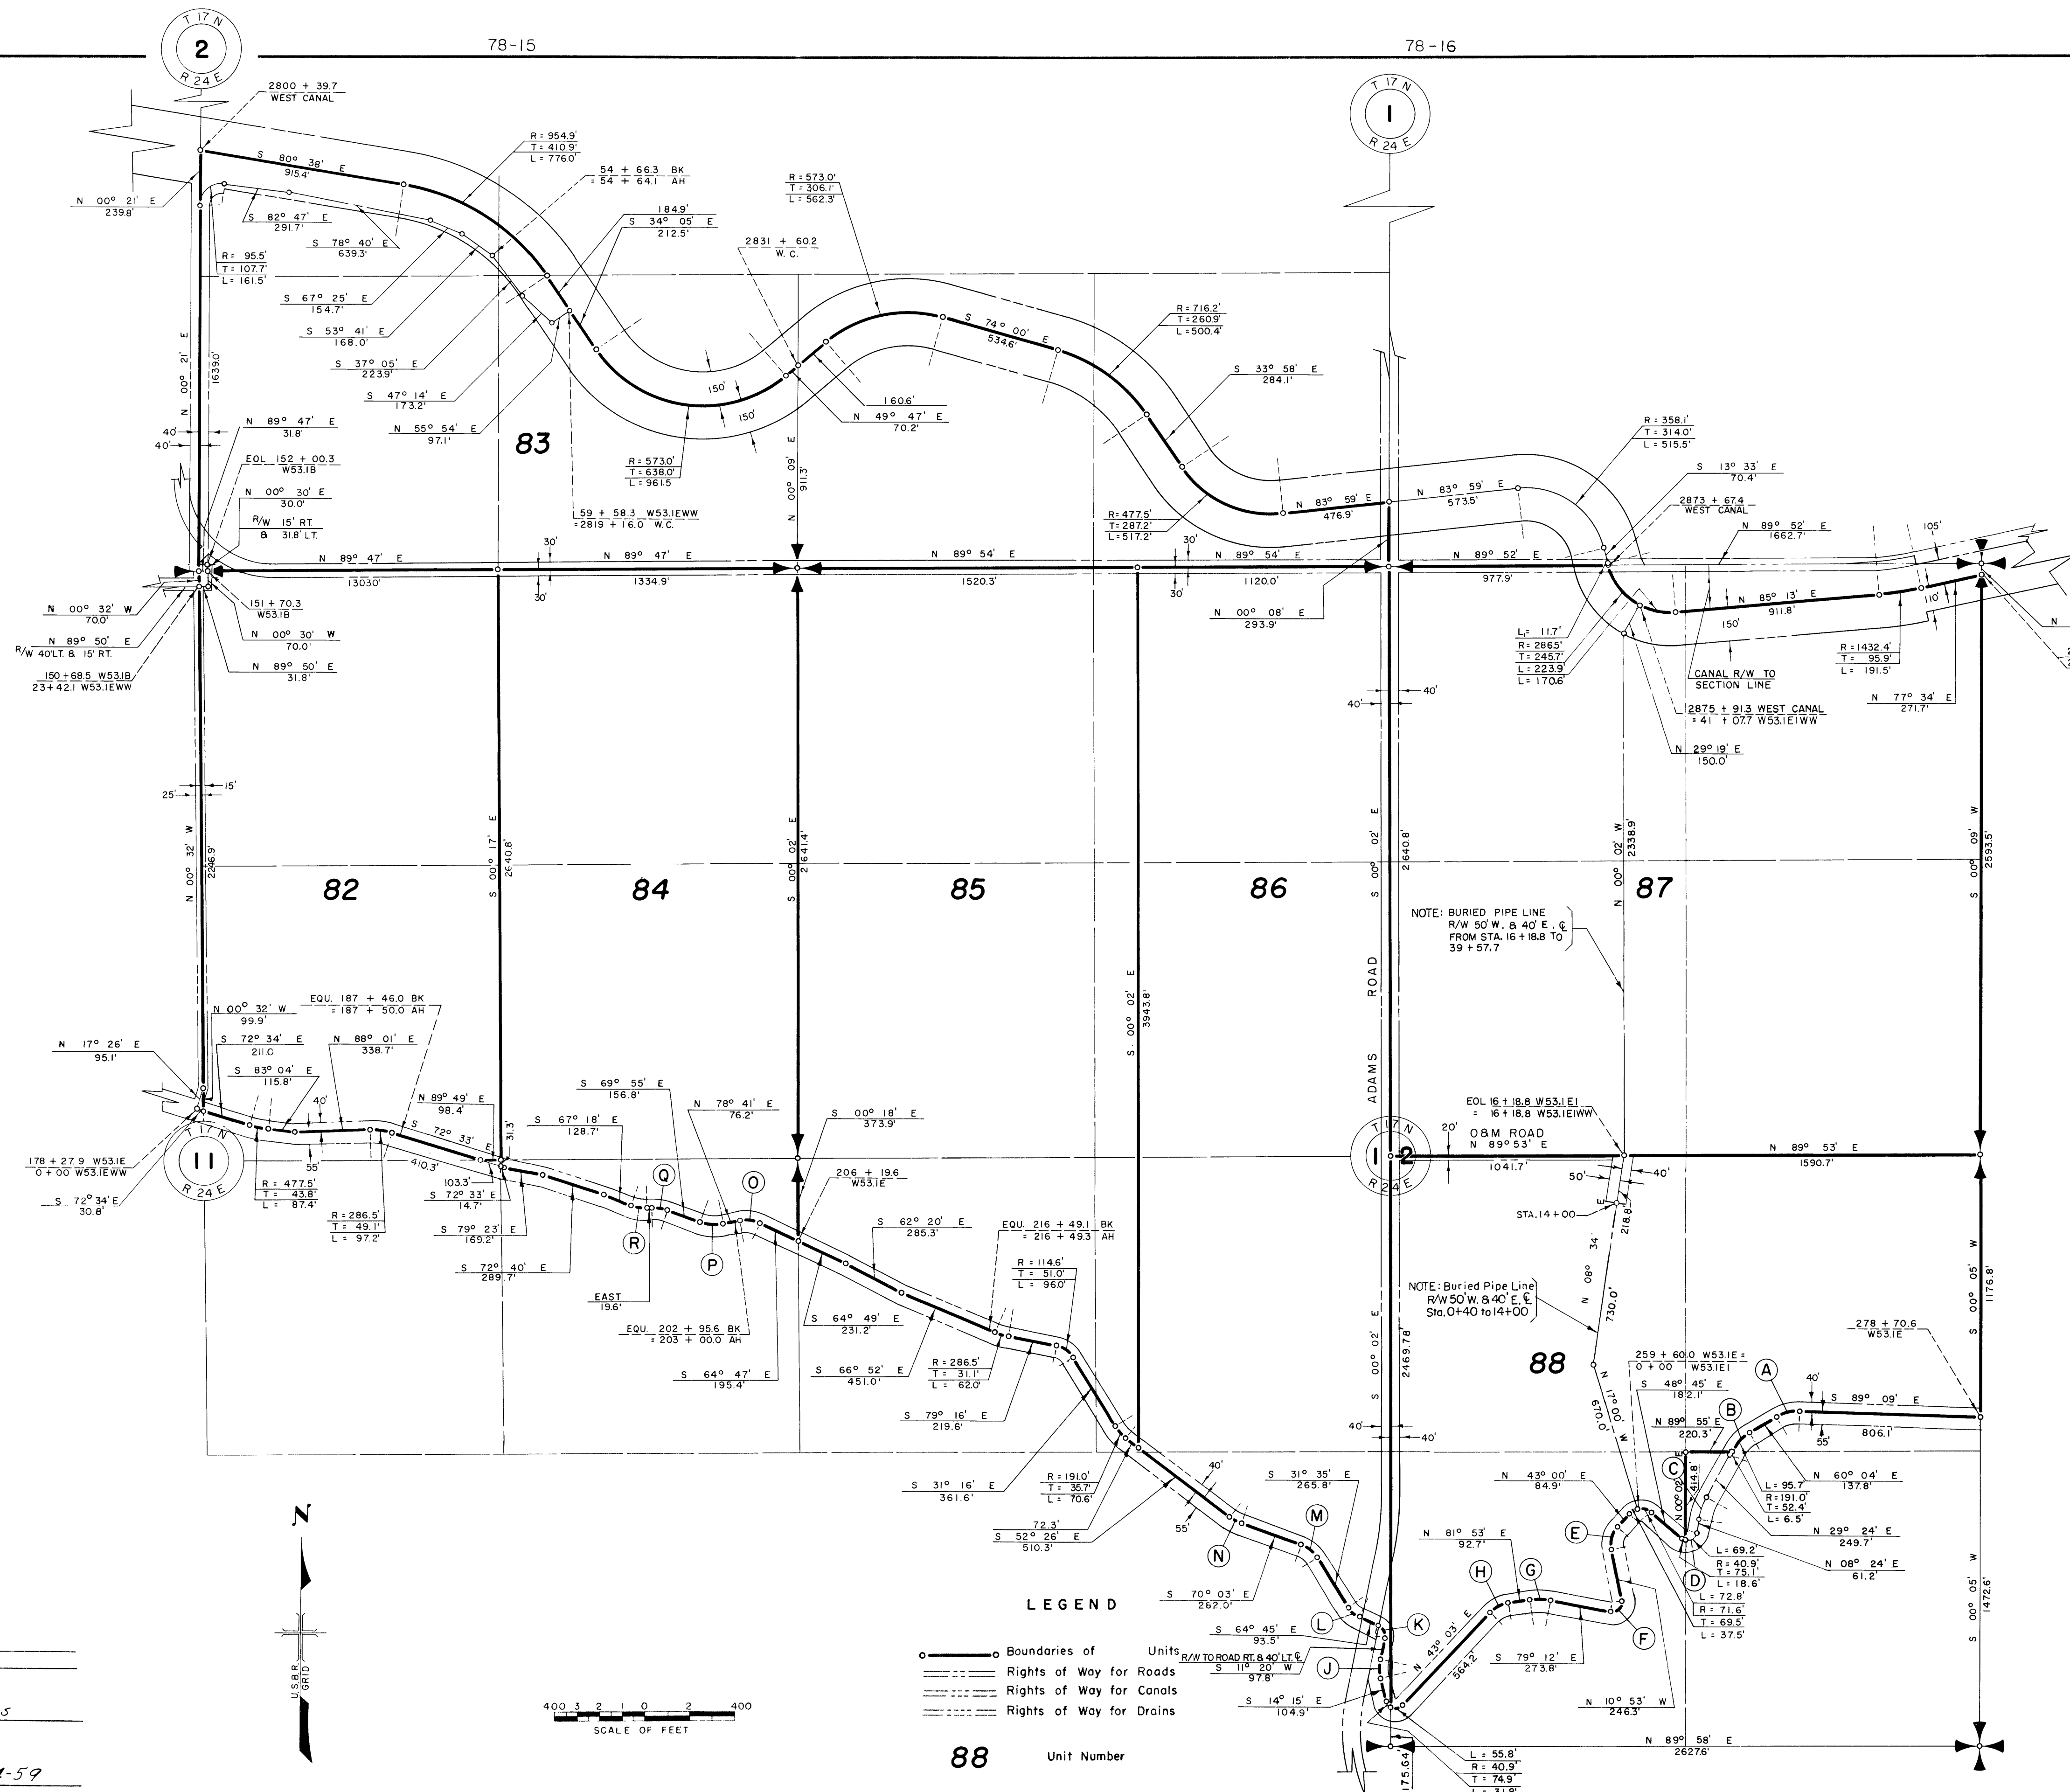

LEGEND

- Boundaries of Units
- Rights of Way for Roads
- Rights of Way for Canals
- Rights of Way for Drains

Unit Number **88**

CURVE DATA	
A	R = 191.0' T = 54.4' L = 105.9'
B	R = 191.0' T = 52.4' L = 6.5' L = 95.7'
C	R = 286.5' T = 53.1' L = 105.0'
D	R = 40.9' T = 75.1' L = 18.6' L = 69.2'
E	R = 114.6' T = 59.2' L = 107.8'
F	R = 40.9' T = 60.3' L = 79.8'
G	R = 286.5' T = 47.7' L = 94.6'
H	R = 143.2' T = 50.5' L = 97.1'
J	R = 191.0' T = 43.4' L = 85.3'
K	R = 47.8' T = 37.4' L = 63.4'
L	R = 114.6' T = 34.1' L = 66.3'
M	R = 143.2' T = 50.0' L = 96.2'
N	R = 191.0' T = 29.6' L = 58.7'
O	R = 143.2' T = 47.3' L = 91.3'
P	R = 191.0' T = 53.7' L = 104.6'
Q	R = 191.0' T = 33.8' L = 66.9'
R	R = 191.0' T = 38.3' L = 75.7'

REV TO 12-11-68 CM
I certify that this is Sheet
9 of 9 Supplemental Sheets
of the Second Revision
of the Final Form Unit Plot
of Irrigation Block 79.
W.G. Draper
Regional Director (Acting)
DATE 8-26-59