

Drawn C.M.S.
 Checked J.L.R.
 Surveys certified
K.S. Ehrman
 Chief, Engr. Div. (Act.)


DATE 10-6-61

400 3 2 1 0 2 400
 SCALE OF FEET

LEGEND
 --- Former Unit Boundary
 --- Boundaries of Units
 --- Rights of Way for Roads
 --- Rights of Way for Canals
 --- Rights of Way for Drains
 --- Rights of Way for Proposed Roads

72

Unit Number

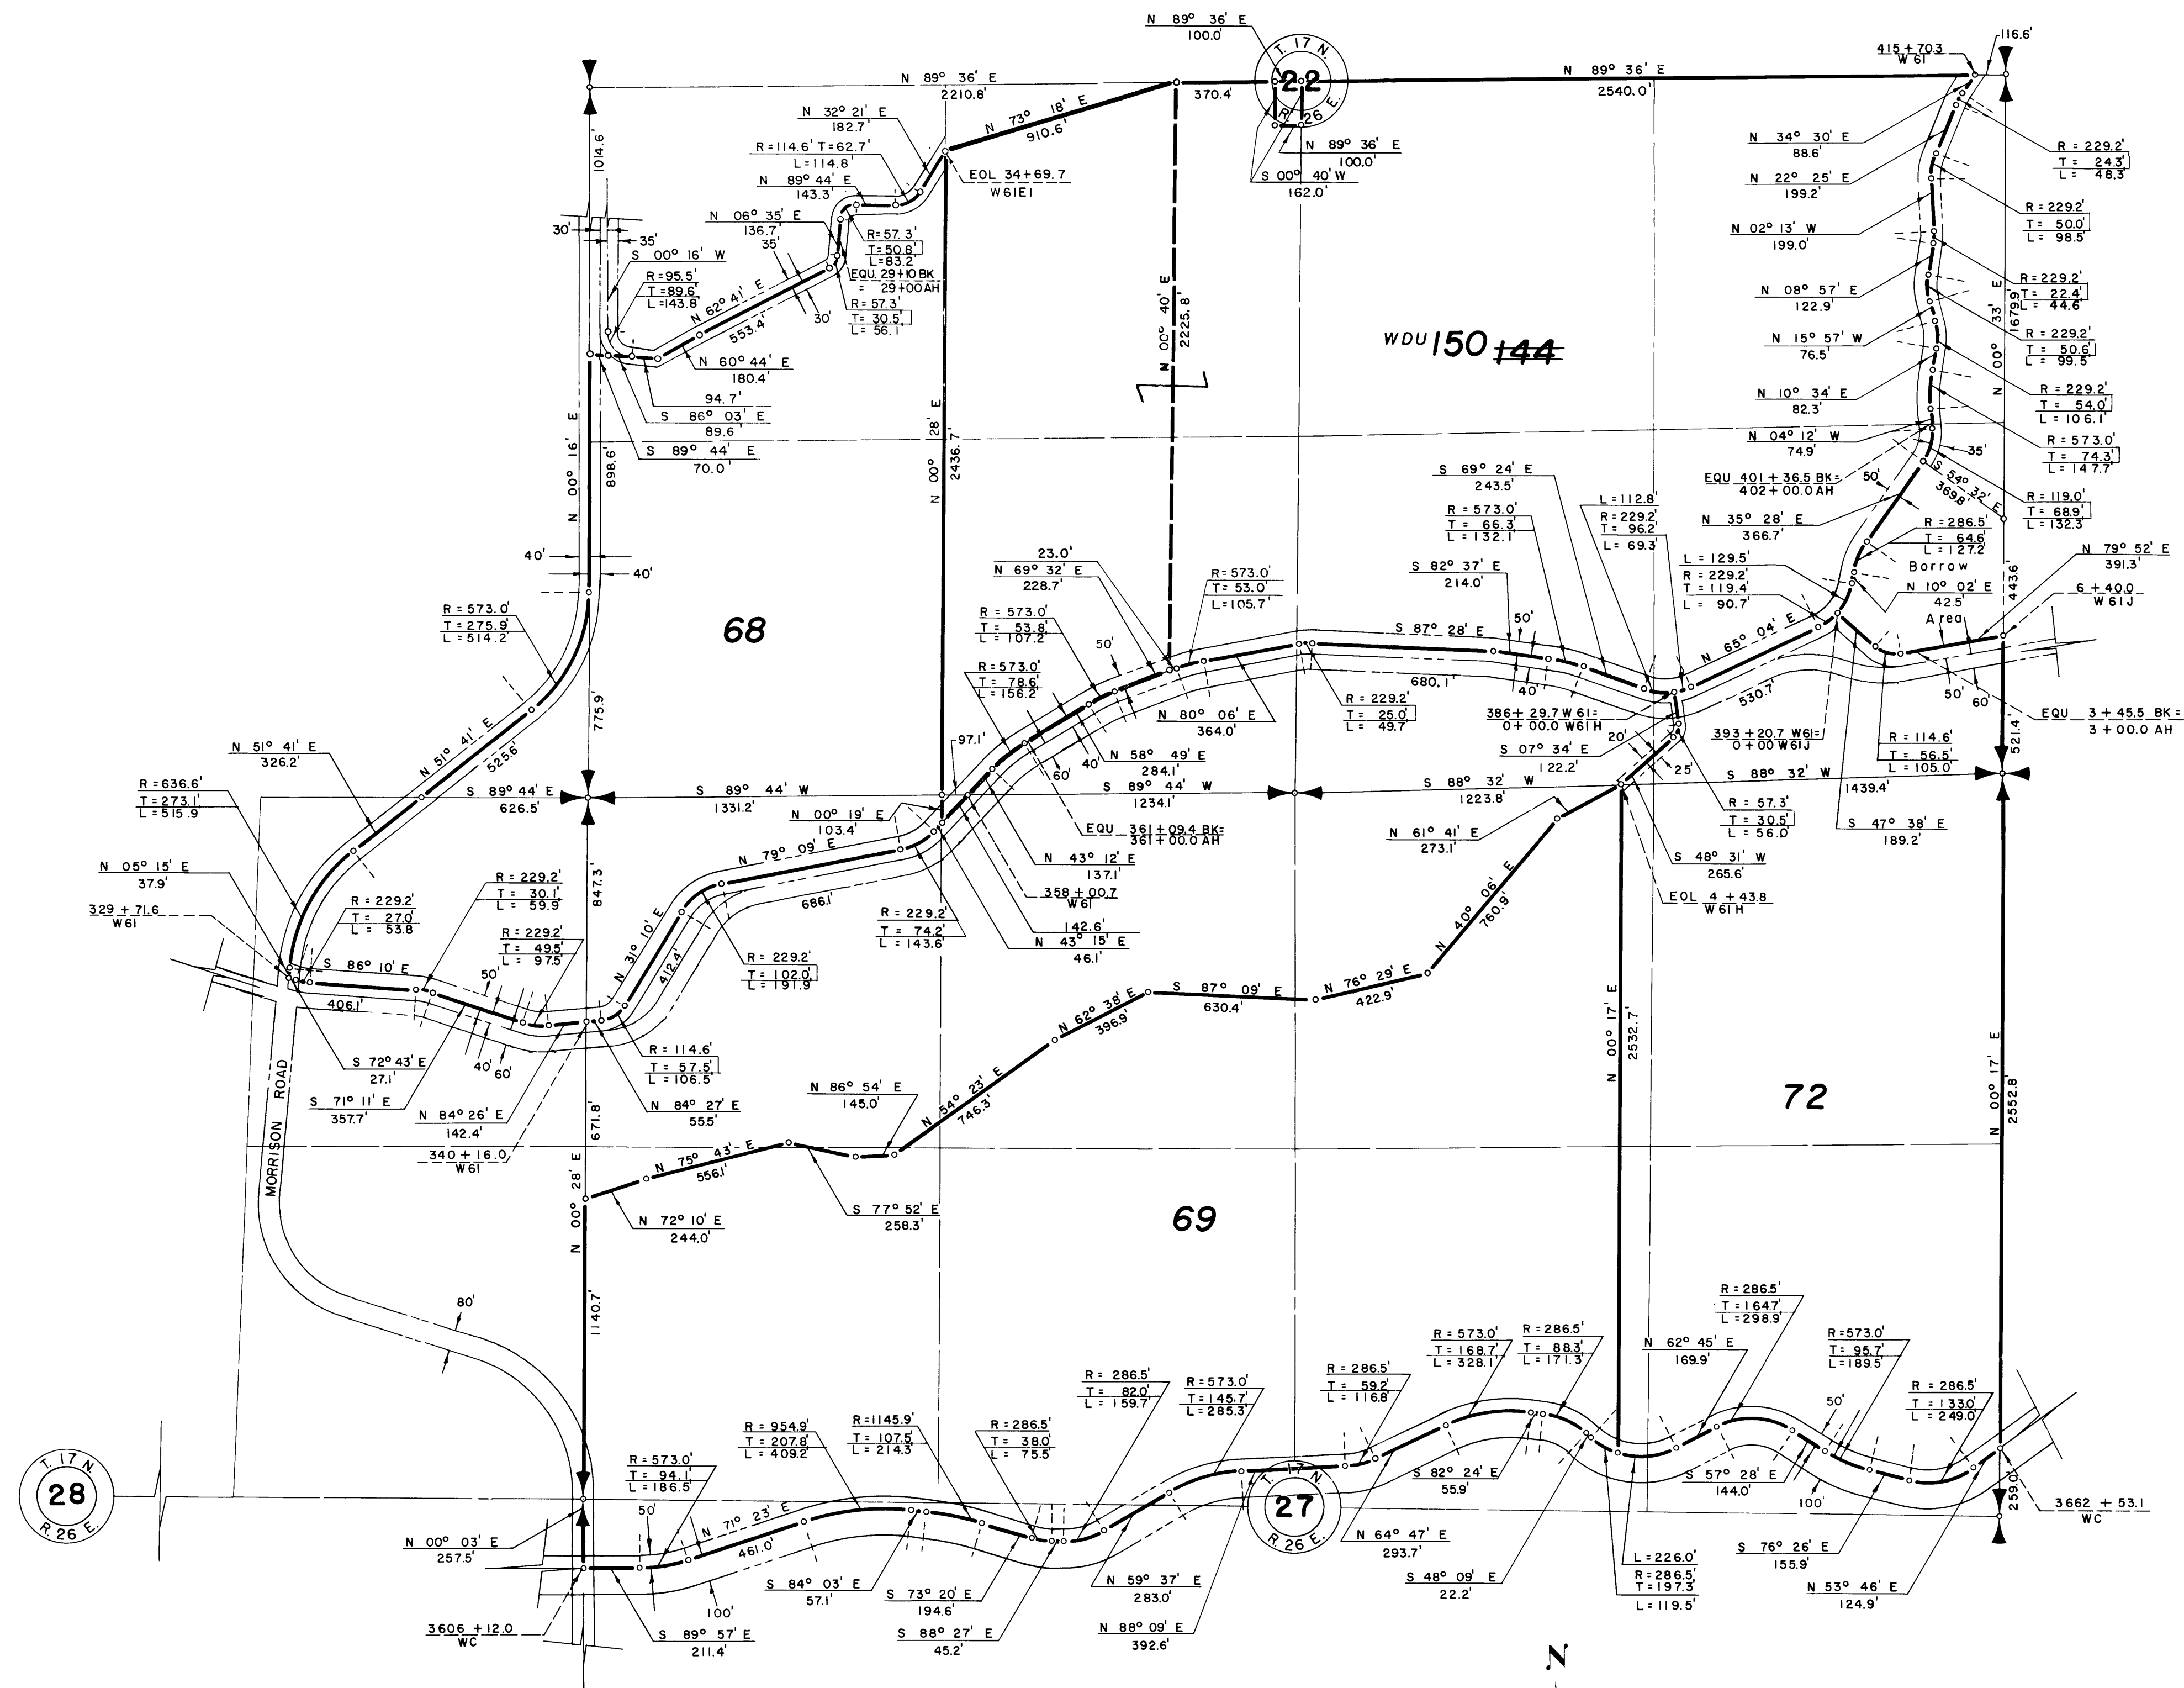

REV. TO 12-16-82 de
 REV. TO 9-1-65 de

I certify that this is Sheet
 4 of 9 Supplemental Sheets
 of the First Revision
 of the Final Farm Unit Plat
 of irrigation Block 80

M. B. Austin
 Regional Director (Acting)
 DATE 10-9-61

N