


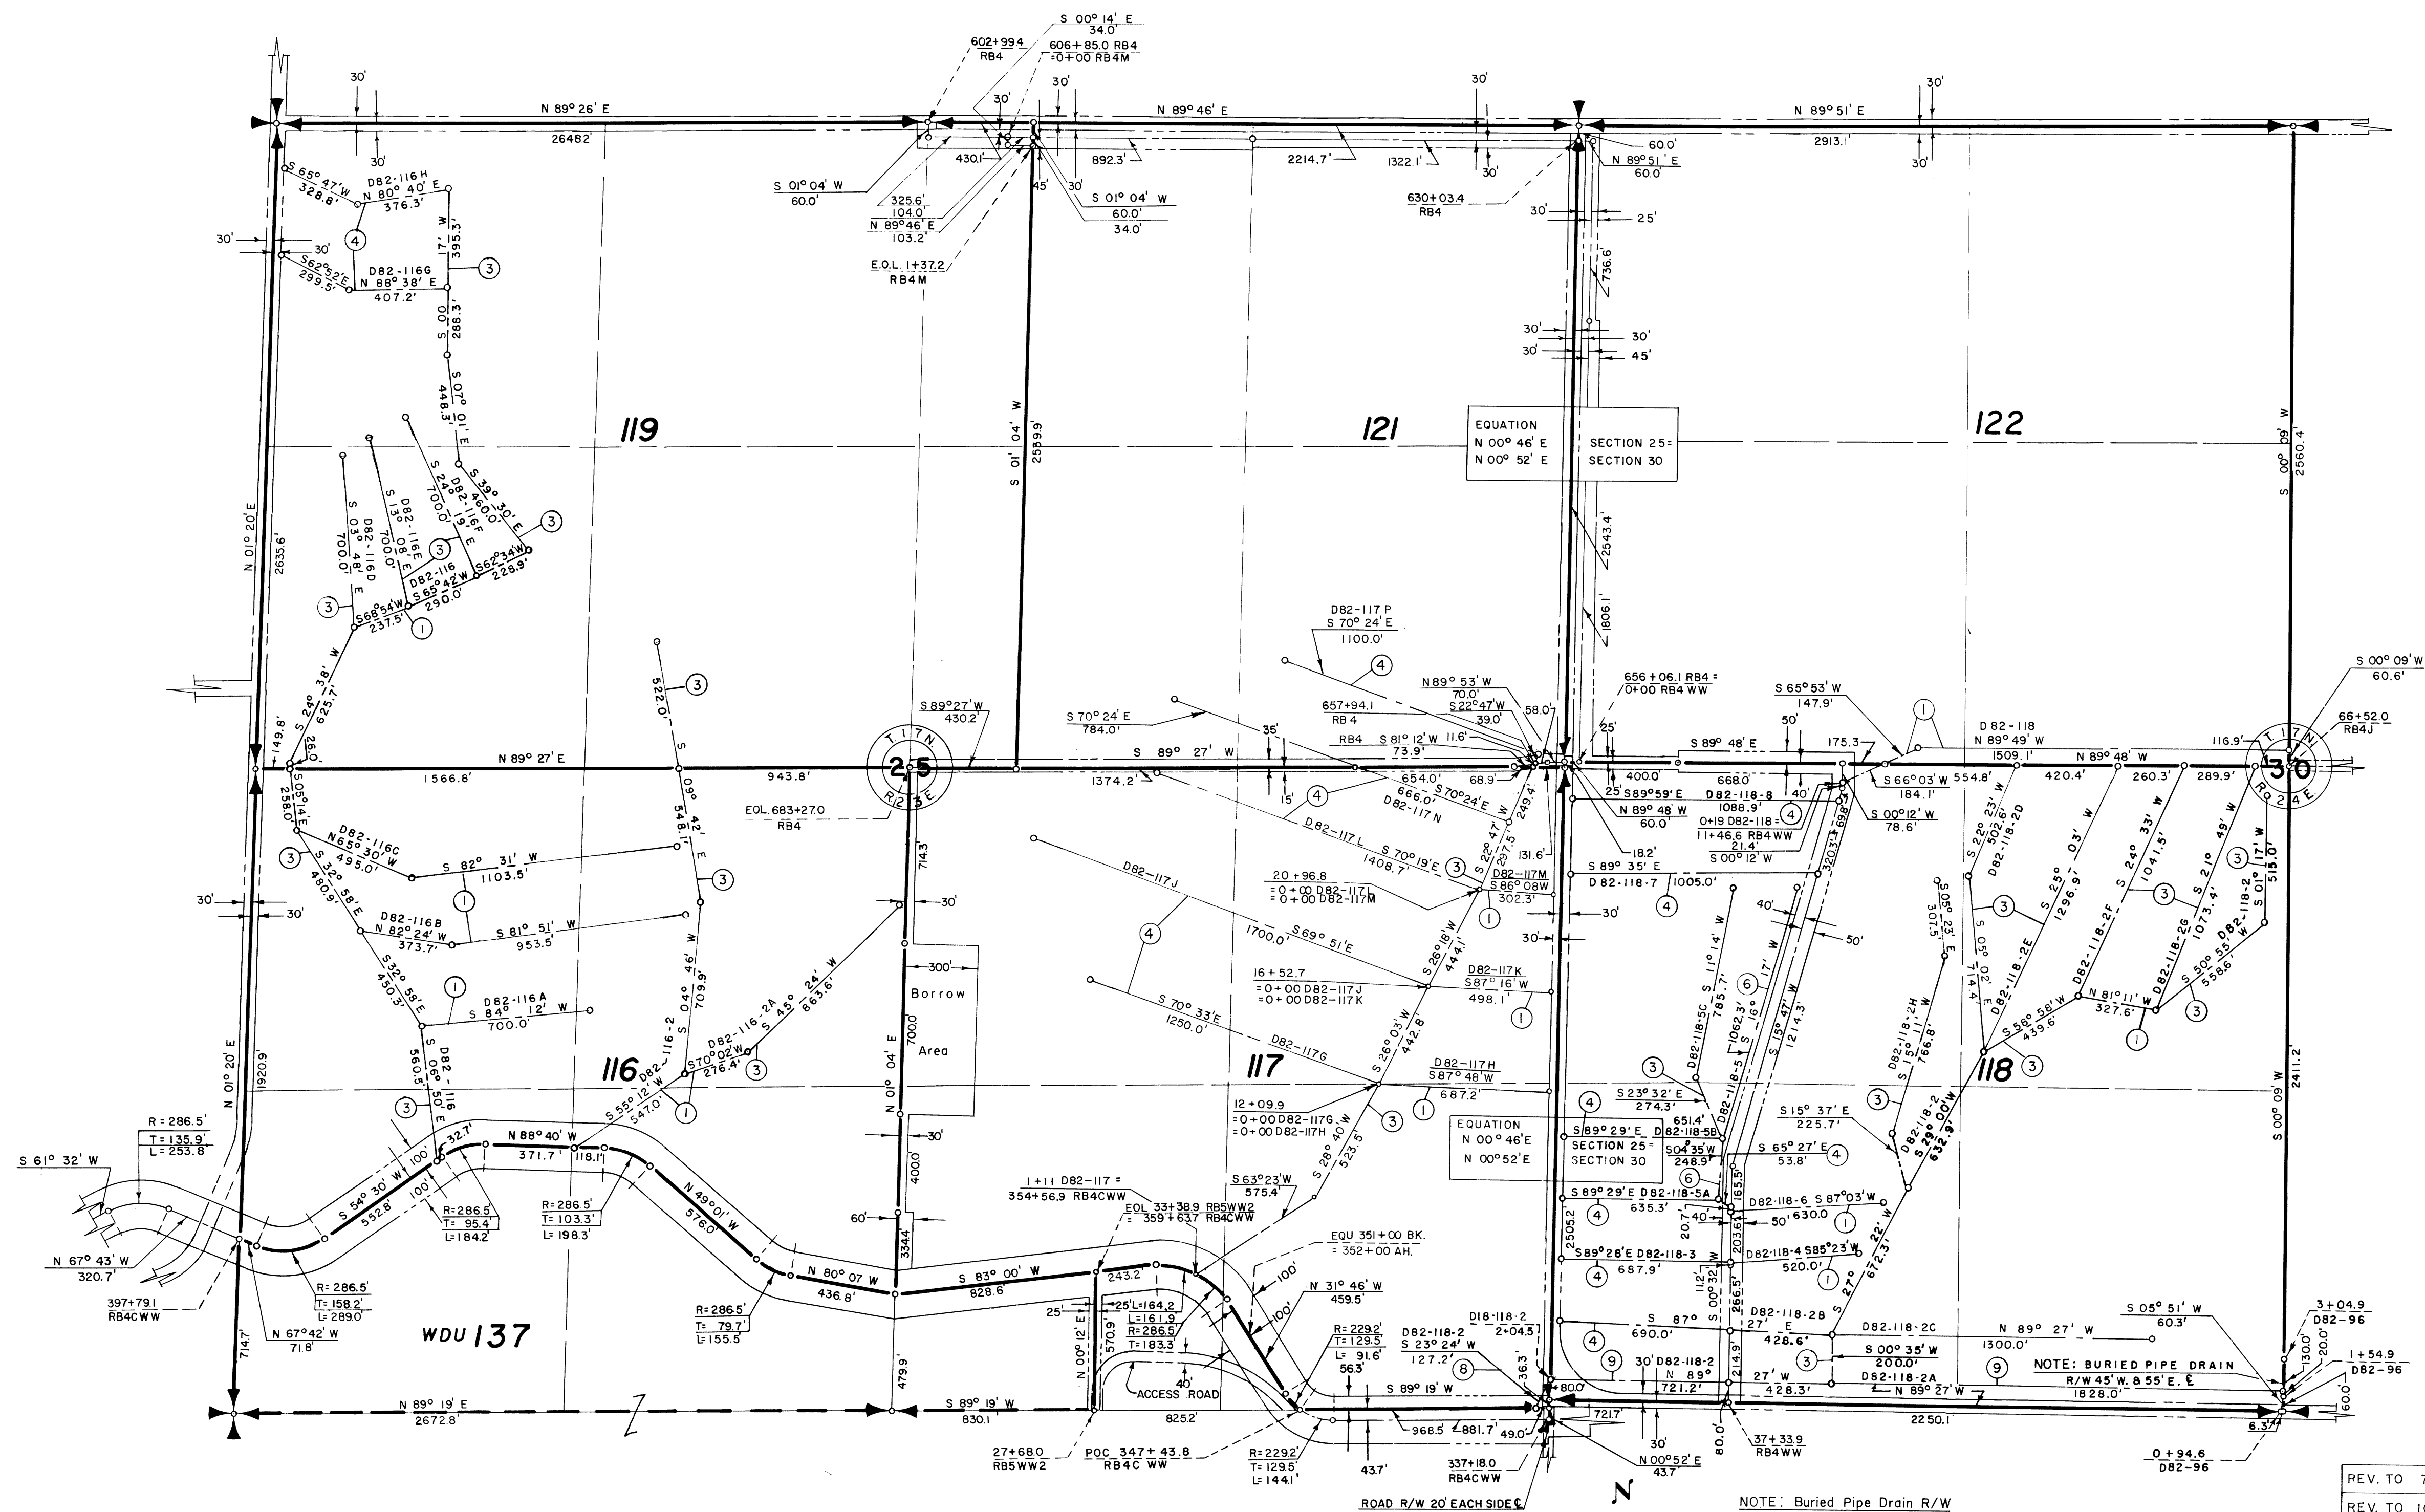

Drawn WAS
 Checked ERP
 Surveys certified
A.J. Davidson
 Chief, Engr. Div.
 DATE 6-22-62

400 3 2 1 0 2 400
 SCALE OF FEET

REV. TO 7-6-79	dc
REV. TO 10-1-78	dc
REV. TO 8-13-75	dc
REV. TO 9-1-64	dc

I certify that this is Sheet
 5 of 11 Supplemental Sheets
 of the First Revision
 of the Final Farm Unit Plat
 of Irrigation Block 82.

M.B. Austin
 Regional Director (Act.)
 DATE 7-6-62