


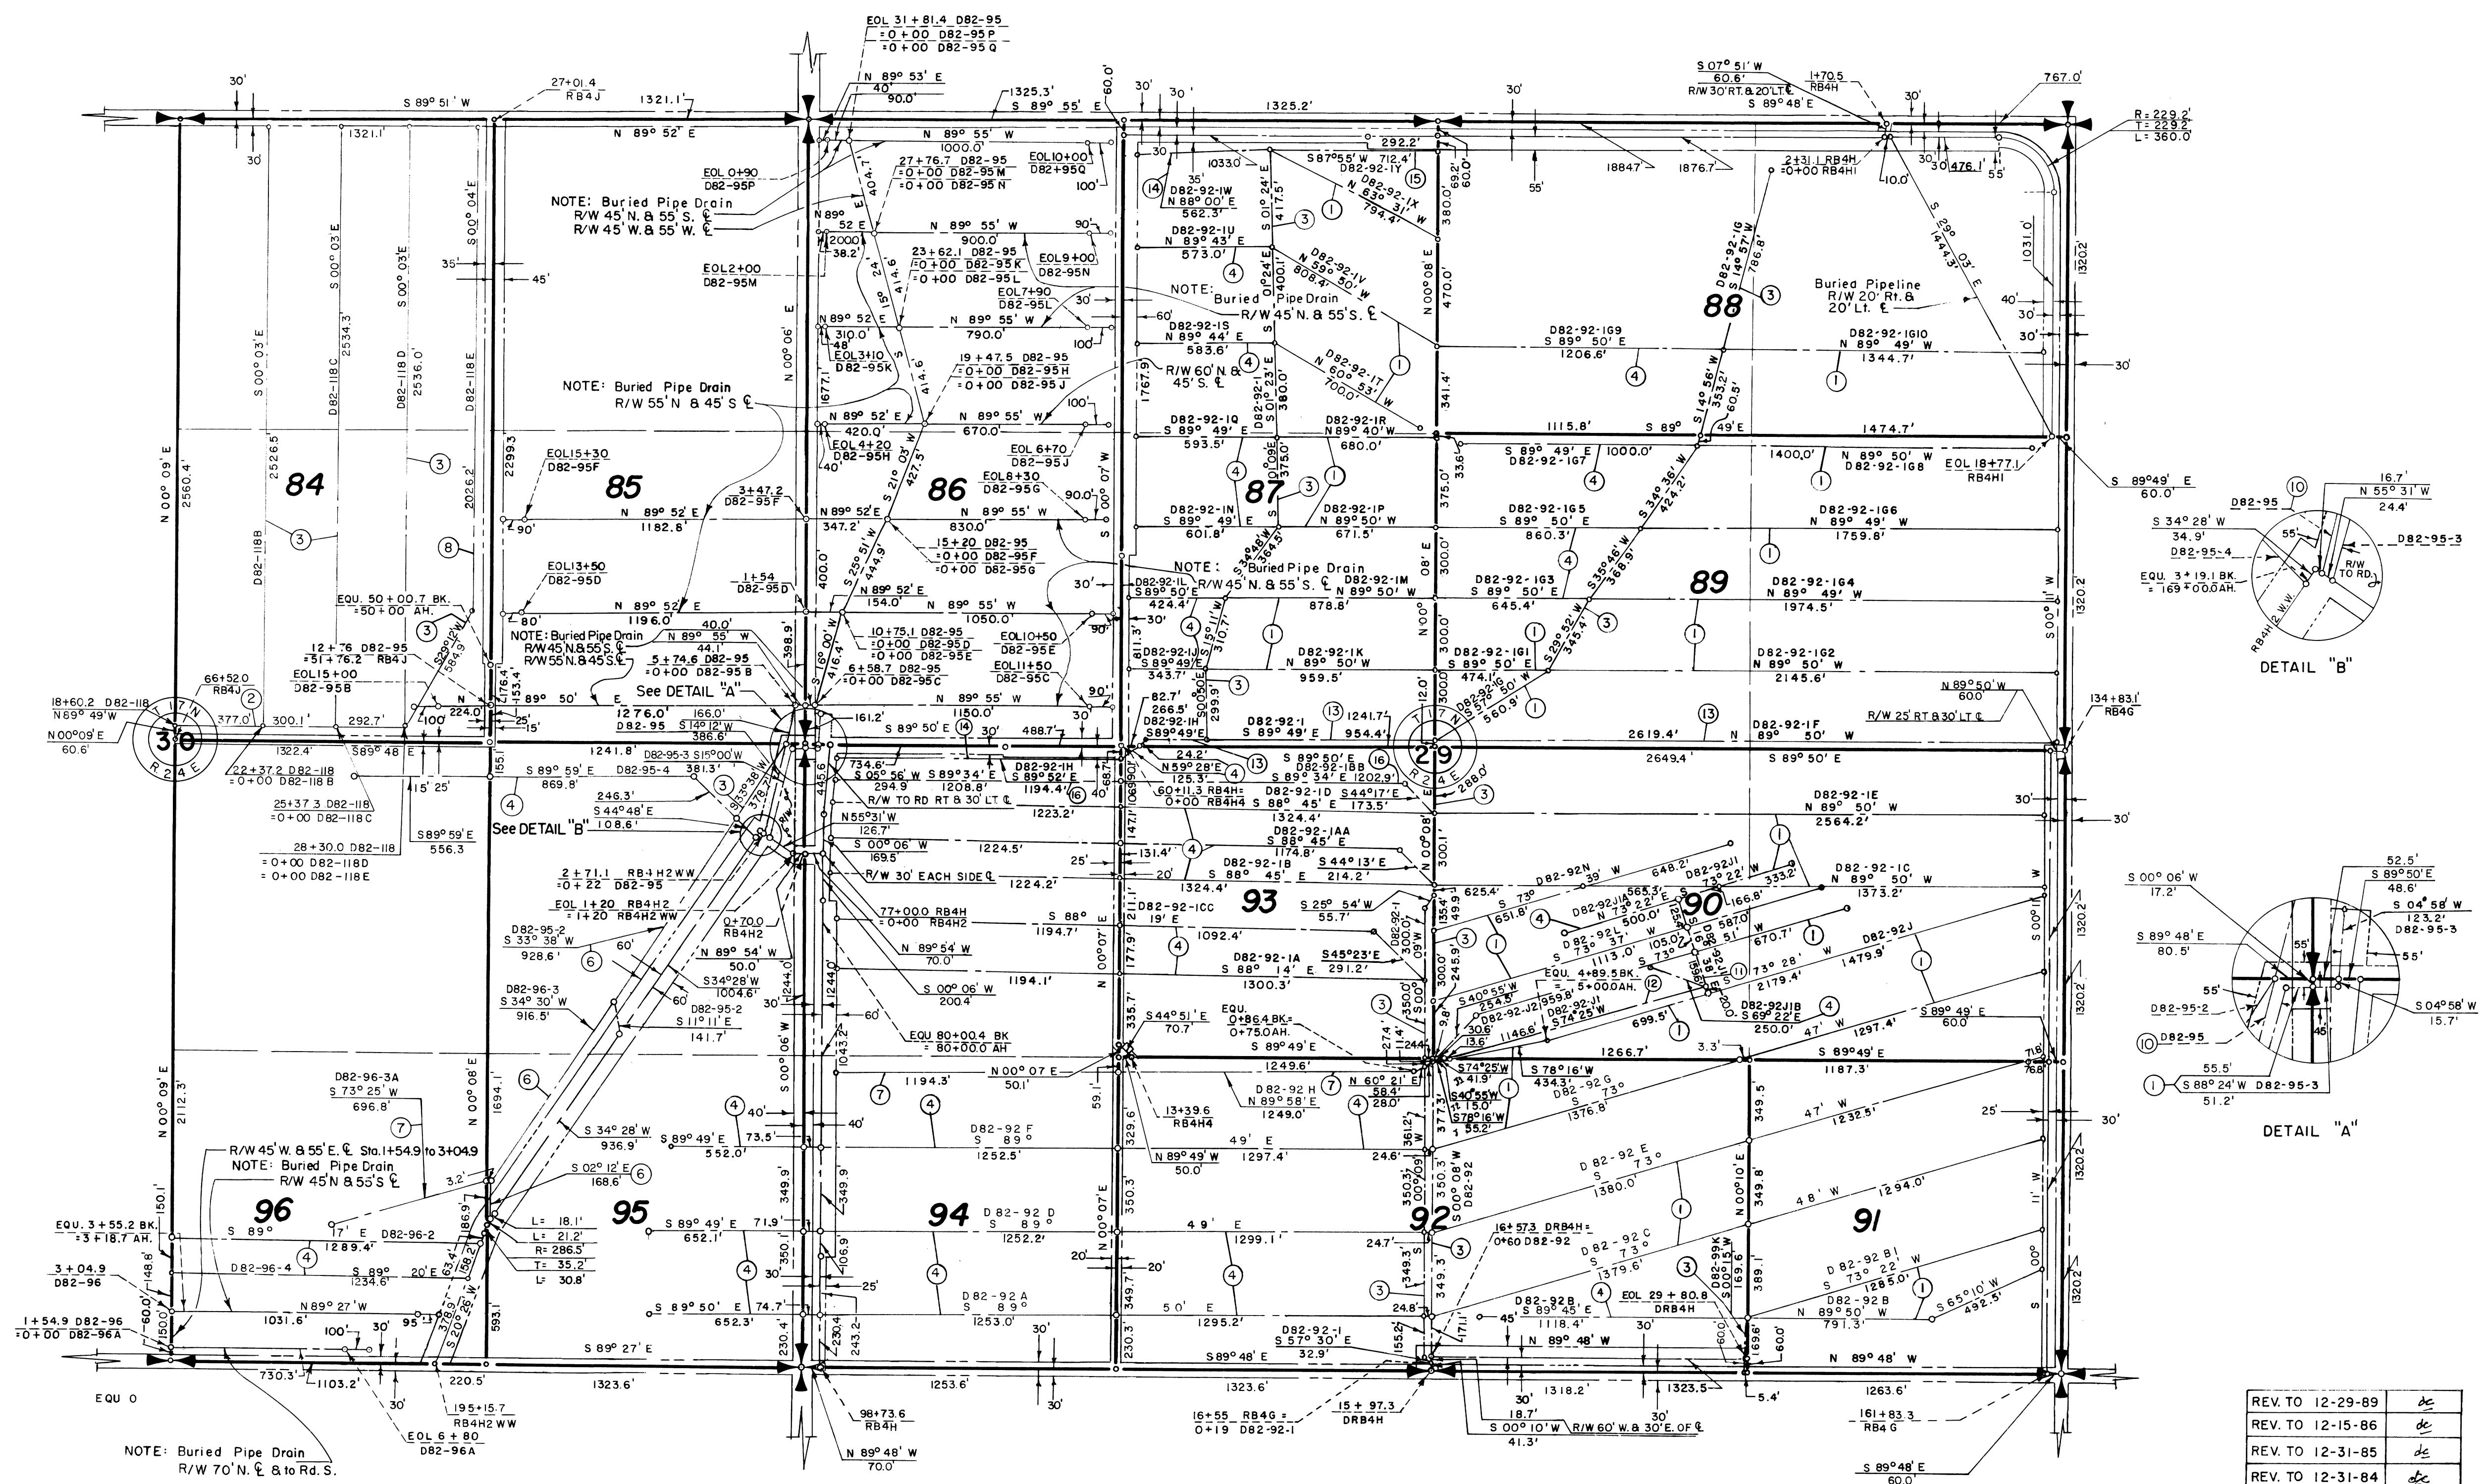

Drawn WAS
Checked ERP
Surveys Certified
V.D. Holmes
Chief, Engr. Div.
DATE 3-24-58

LEGEND

—○— Boundaries of Units
— Rights of Way for Roads
— Rights of Way for Canals
— Rights of Way for Drains

88 Unit Number

NOTE: Buried Pipe Drain R/W

- | | | |
|-----------------------|------------------------------|-----------------------|
| ① 55' N. & 45' S. | ⑧ 55' W. & TO LAT. E | ⑮ TO LAT. N. & 45' S. |
| ② 55' N. & LAT. S. | ⑨ 55' W. & 45' OR RD. E. | ⑯ 35' N. & 60' S. |
| ③ 55' W. & 45' E. | ⑩ 45' W. & 55' OR RD. E. | |
| ④ 45' N. & 55' S. | ⑪ 200' W. & 200' E. | |
| ⑤ 55' E. & CO. RD. W. | ⑫ TO R/W FOR D82-92J N. & S. | |
| ⑥ 55' W. & WW E. | ⑬ 75' N. & 25' S. | |
| ⑦ 40' N. & 60' S. | ⑭ TO LAT. N. & 55' S. | |

REV. TO 12-29-89	dc
REV. TO 12-15-86	dc
REV. TO 12-31-85	dc
REV. TO 12-22-83	dc
REV. TO 11-5-81	dc
REV. TO 10-1-78	dc
REV. TO 8-13-75	dc
REV. TO 10-1-63	440

I certify that this is Sheet
3 of 15 Supplemental Sheets
of the Revision
of the Final Farm Unit Plat
of Irrigation Block 82
Wm. H. Tuller
Regional Director (Acting)
DATE 4-21-58

222-116-28901-12