


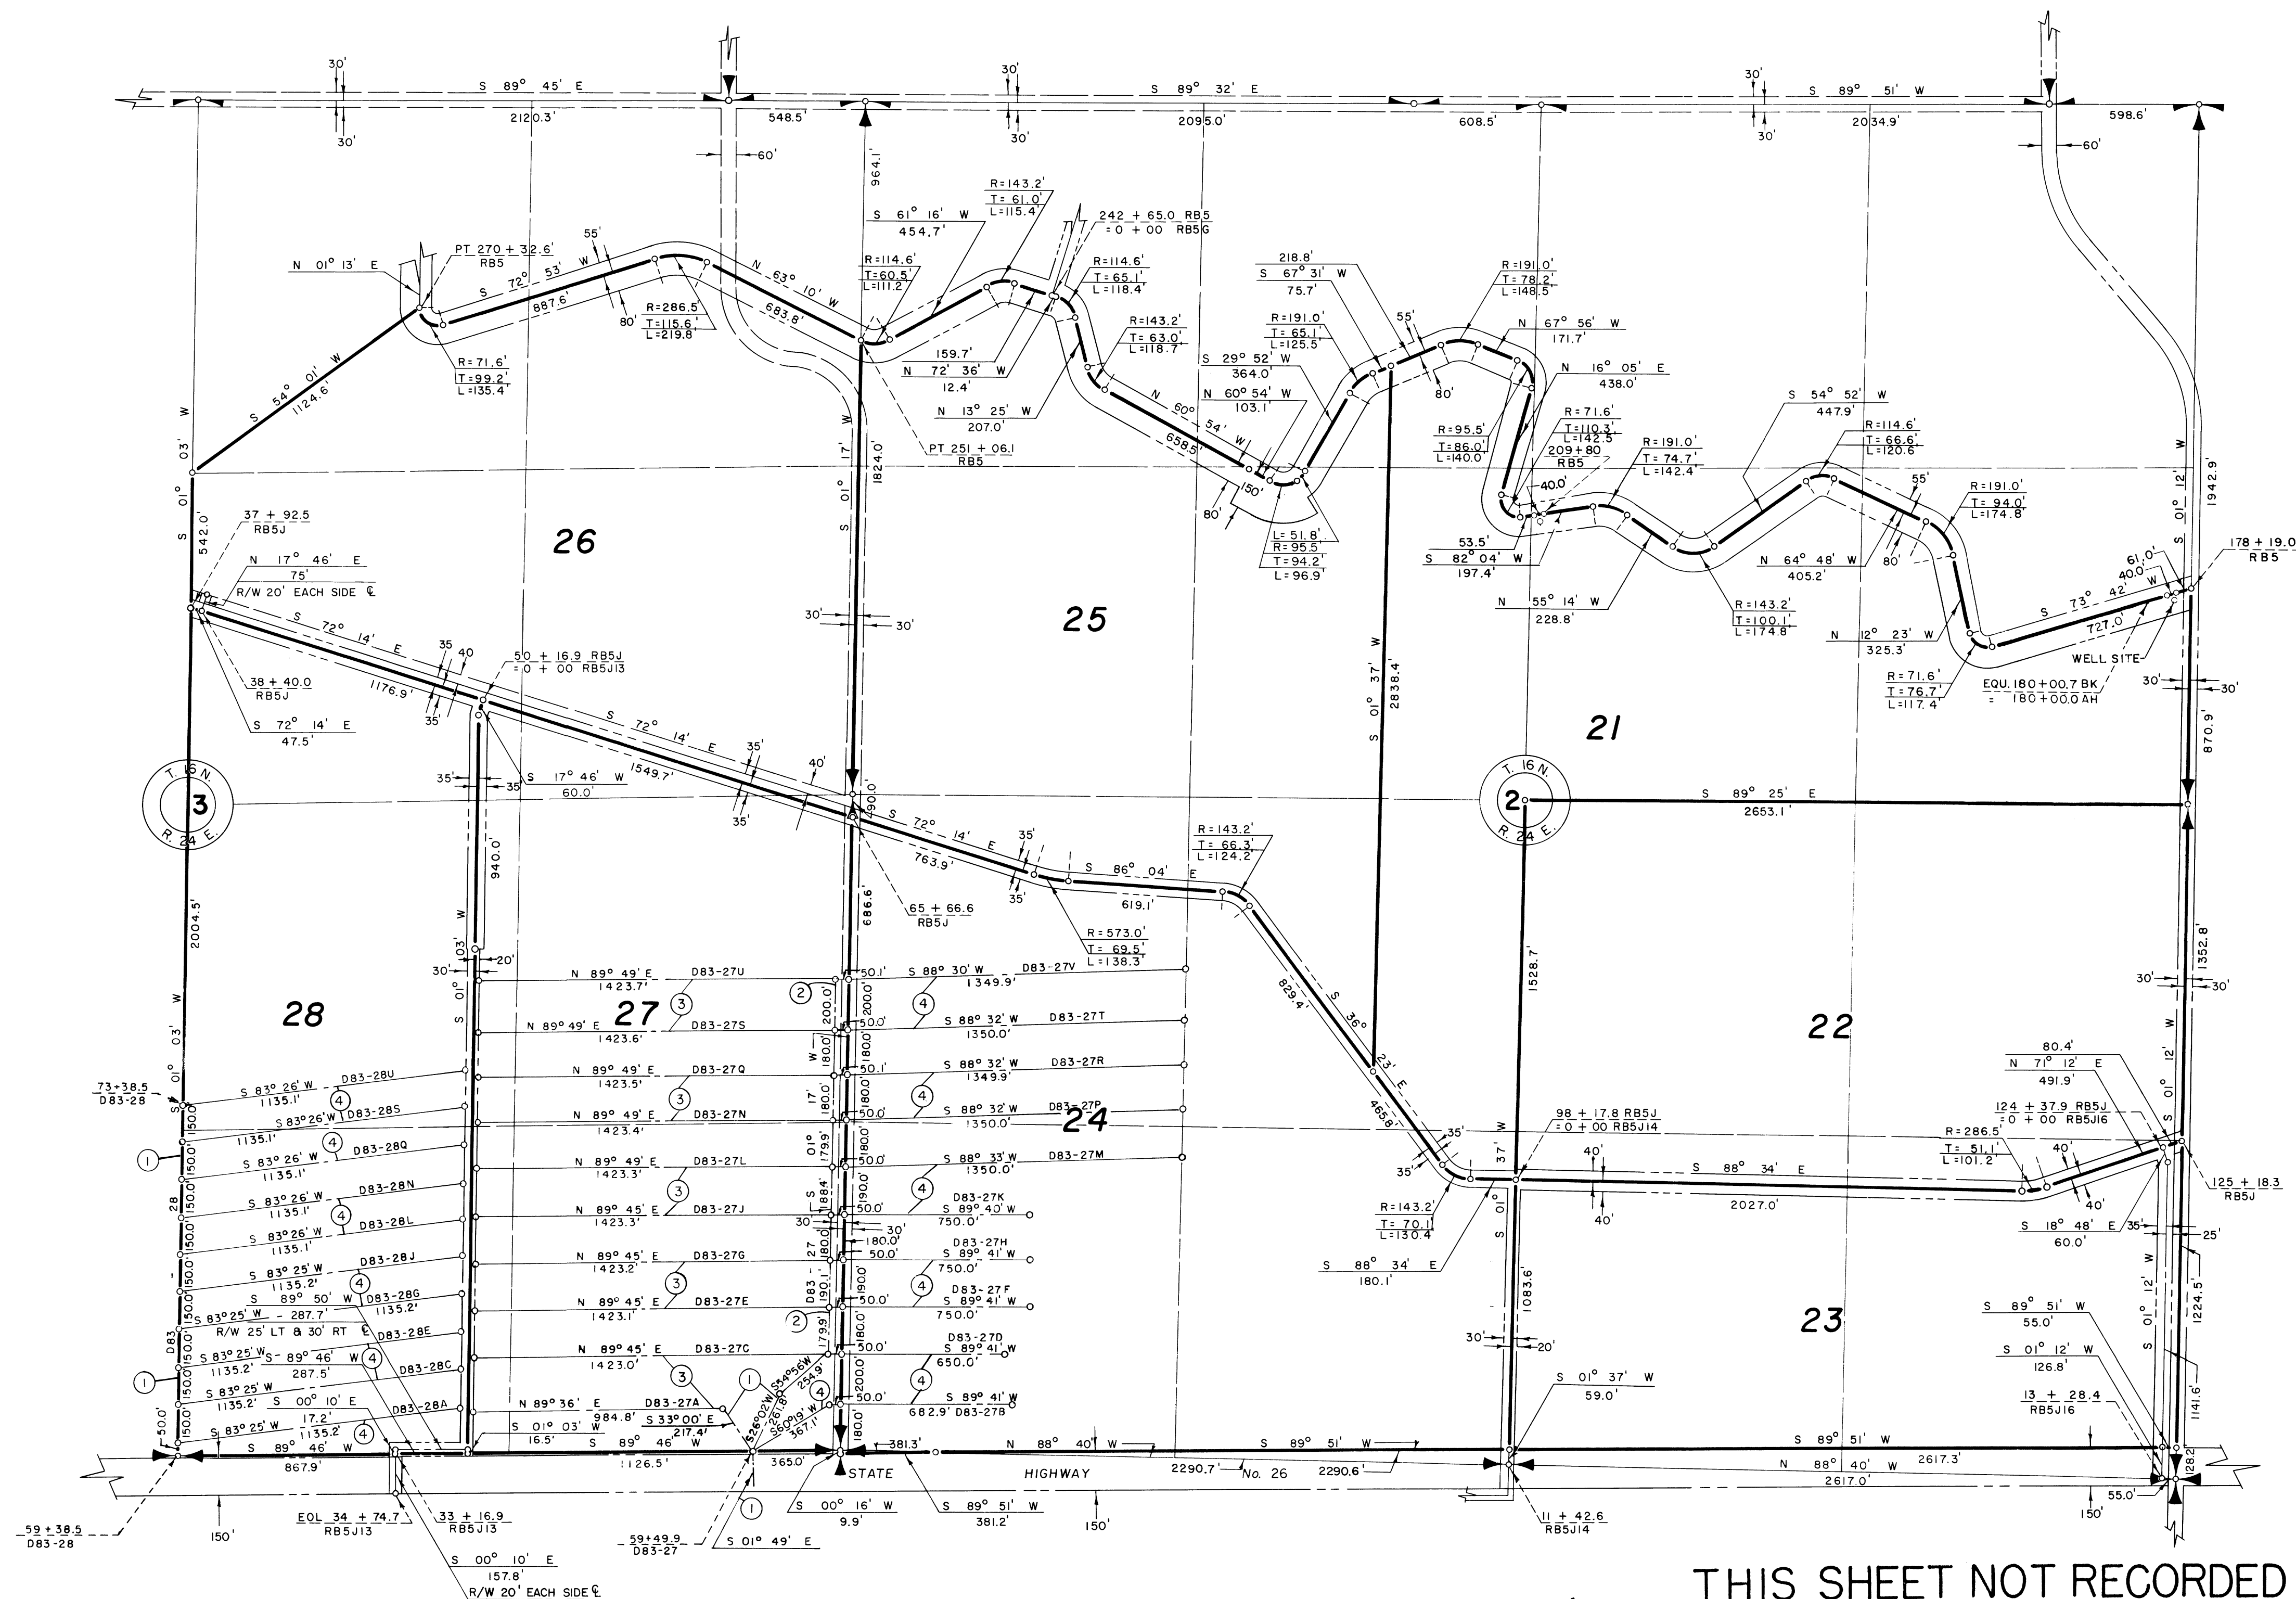

NOTE: Buried Pipe Drain R/W

- ① 55' W. & 45' E.
- ② 80' W. & TORD. E.
- ③ 45' N. & 55' S.
- ④ 55' N. & 45' S.

LEGEND

- Boundaries of Units
 - ==== Rights of Way for Roads
 - ==== Rights of Way for Canals
 - ==== Rights of Way for Drains
 - ==== Rights of Way for Proposed Roads
- 23 Unit Number

400 3 2 1 0 2 400
SCALE OF FEET

Drawn P.J.S.
Checked J.L.R.
Surveys certified
V.D. Humes
Chief, Engr. Div.

DATE 7-17-59

THIS SHEET NOT RECORDED

REV. TO 11-5-76 dc
REV. TO 10-1-63 apd

I certify that this is Sheet
3 of 5 Supplemental Sheets
of the First Revision
of the Final Farm Unit Plat
of Irrigation Block 83.

W.G. Draper
Regional Director (Acting)
DATE 7-27-59