


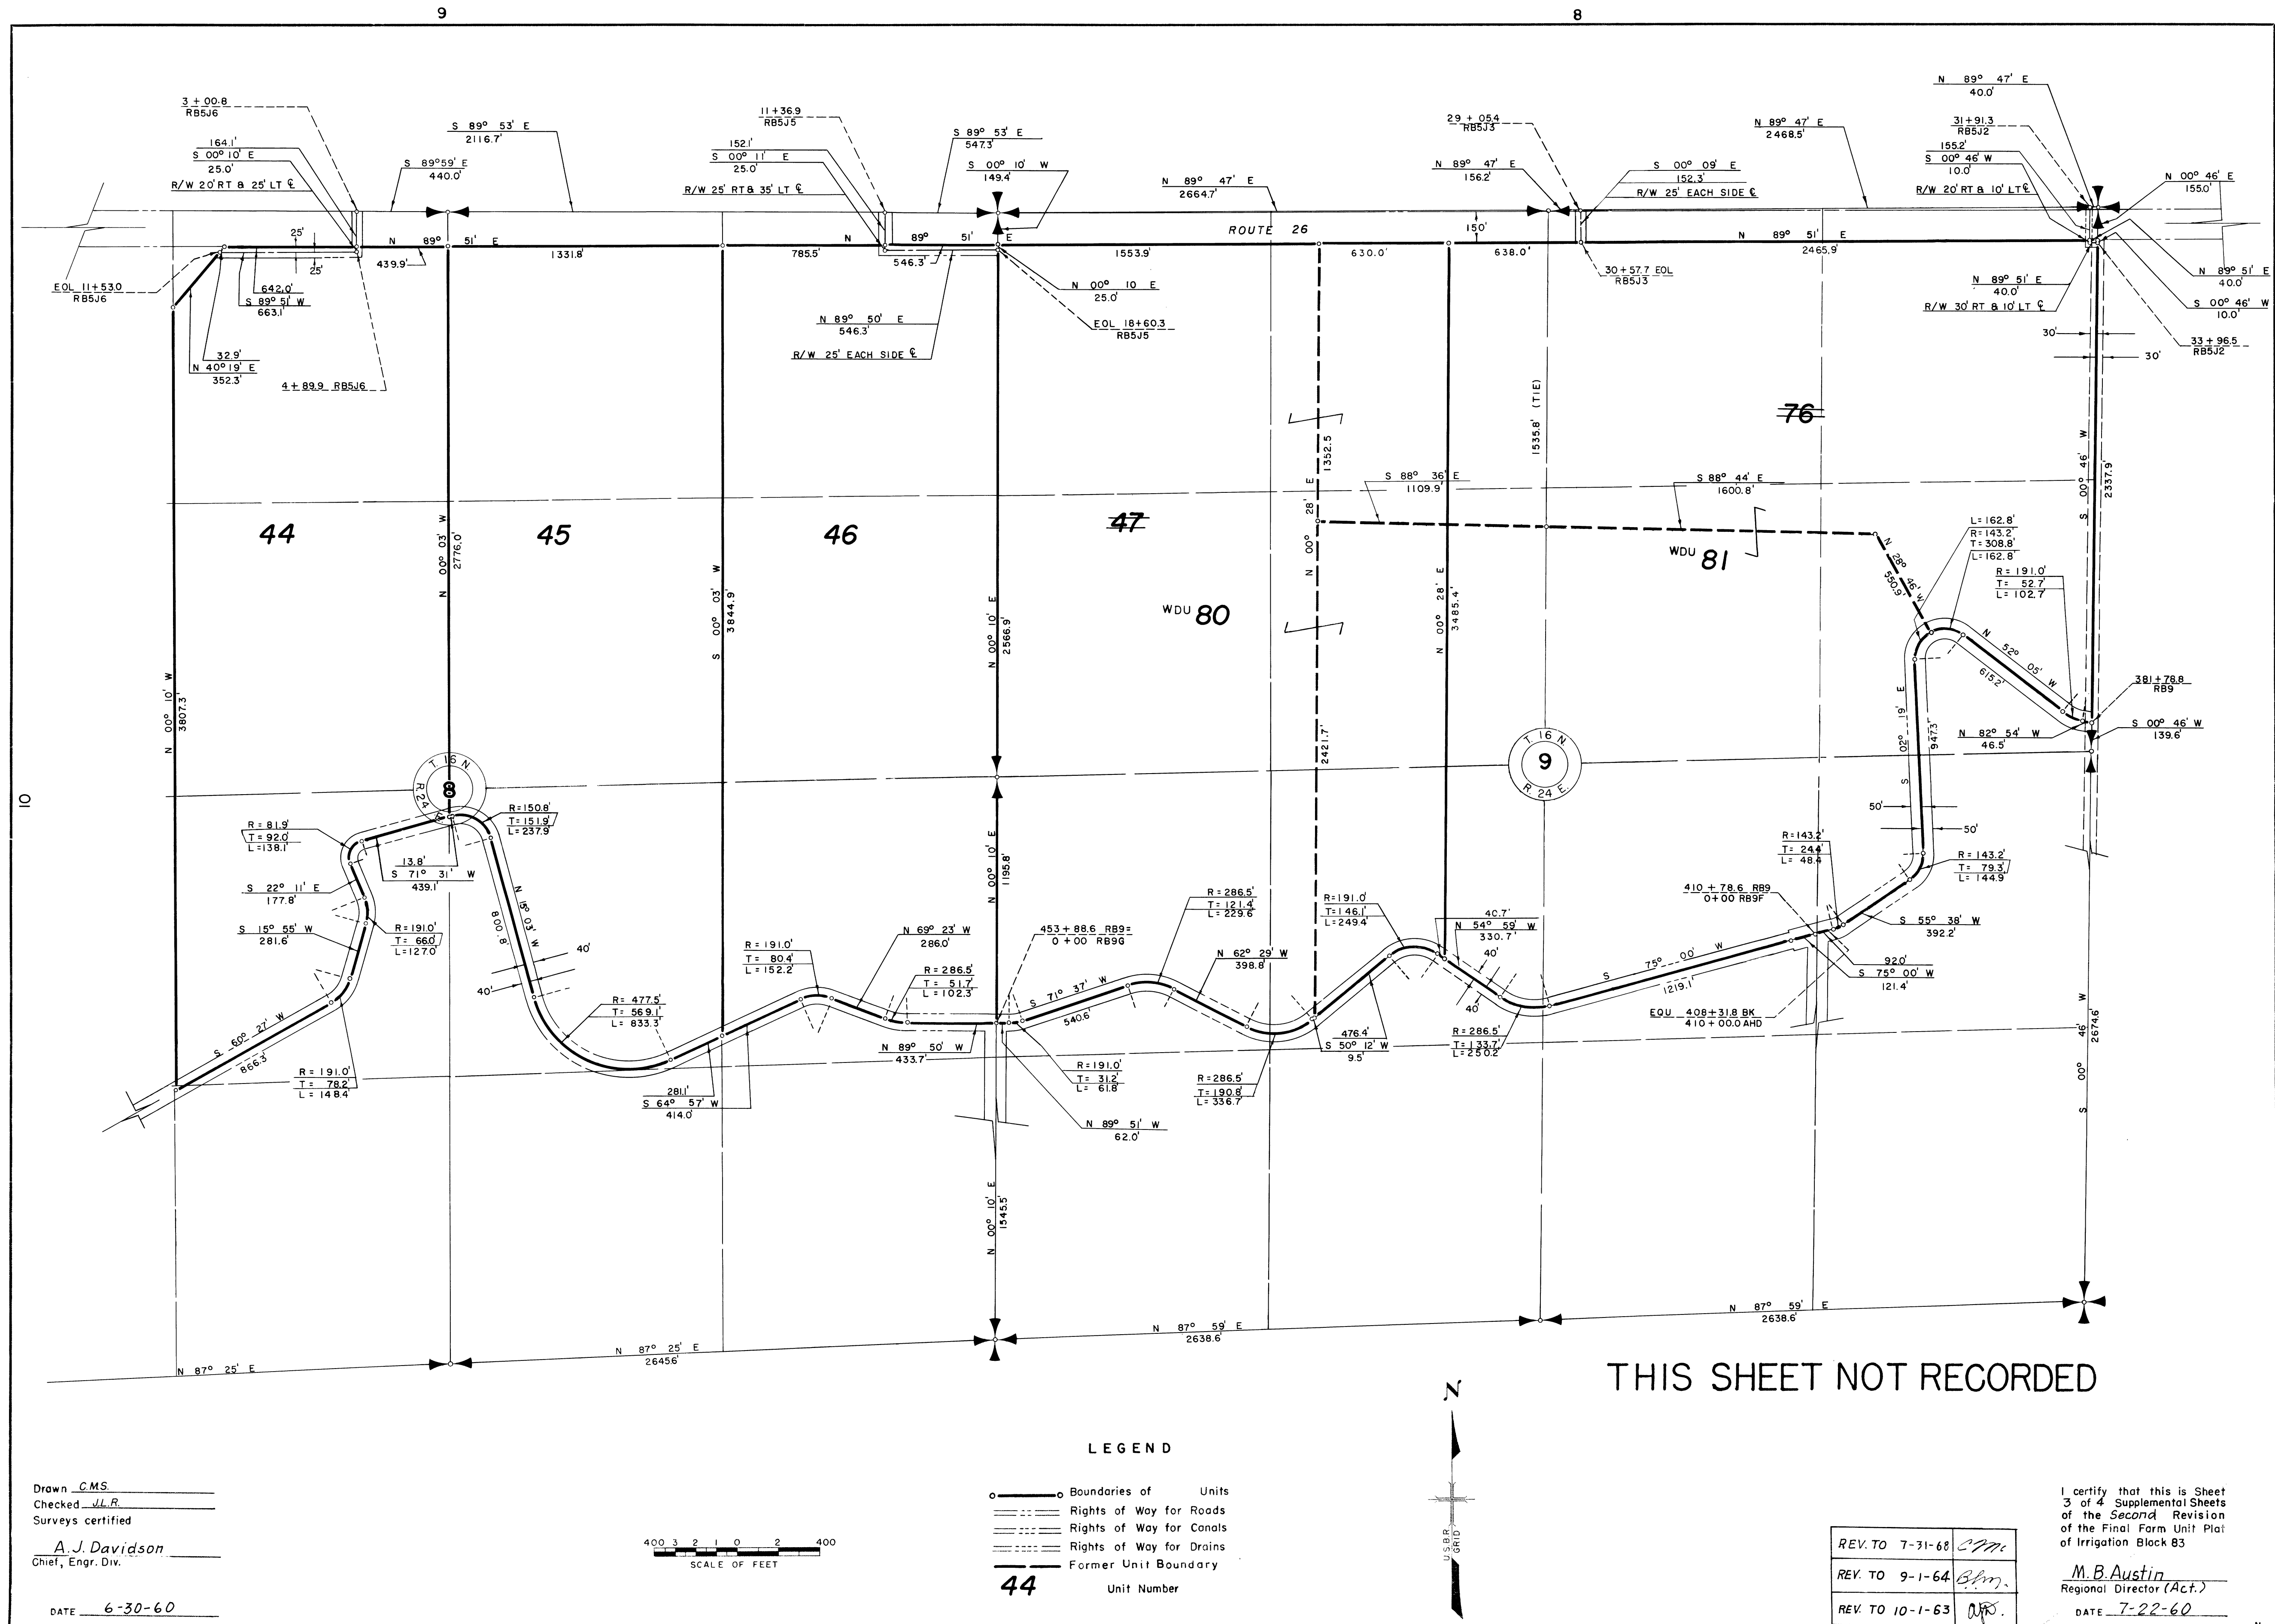

Drawn CMS
Checked WLR
Surveys certified
A. J. Davidson
Chief, Engr. Div.
DATE 6-30-60

400 3 2 1 0 2 400
SCALE OF FEET

LEGEND
— Boundaries of Units
— Rights of Way for Roads
— Rights of Way for Canals
— Rights of Way for Drains
— Former Unit Boundary
44 Unit Number

REV. TO 7-31-68	<u>CPM</u>
REV. TO 9-1-64	<u>CPM</u>
REV. TO 10-1-63	<u>CPM</u>

I certify that this is Sheet
3 of 4 Supplemental Sheets
of the Second Revision
of the Final Farm Unit Plat
of Irrigation Block 83
M. B. Austin
Regional Director (Act.)
DATE 7-22-60