



COLUMBIA BASIN PROJECT - IRRIGATION BLOCK 84
GRANT COUNTY, WASHINGTON

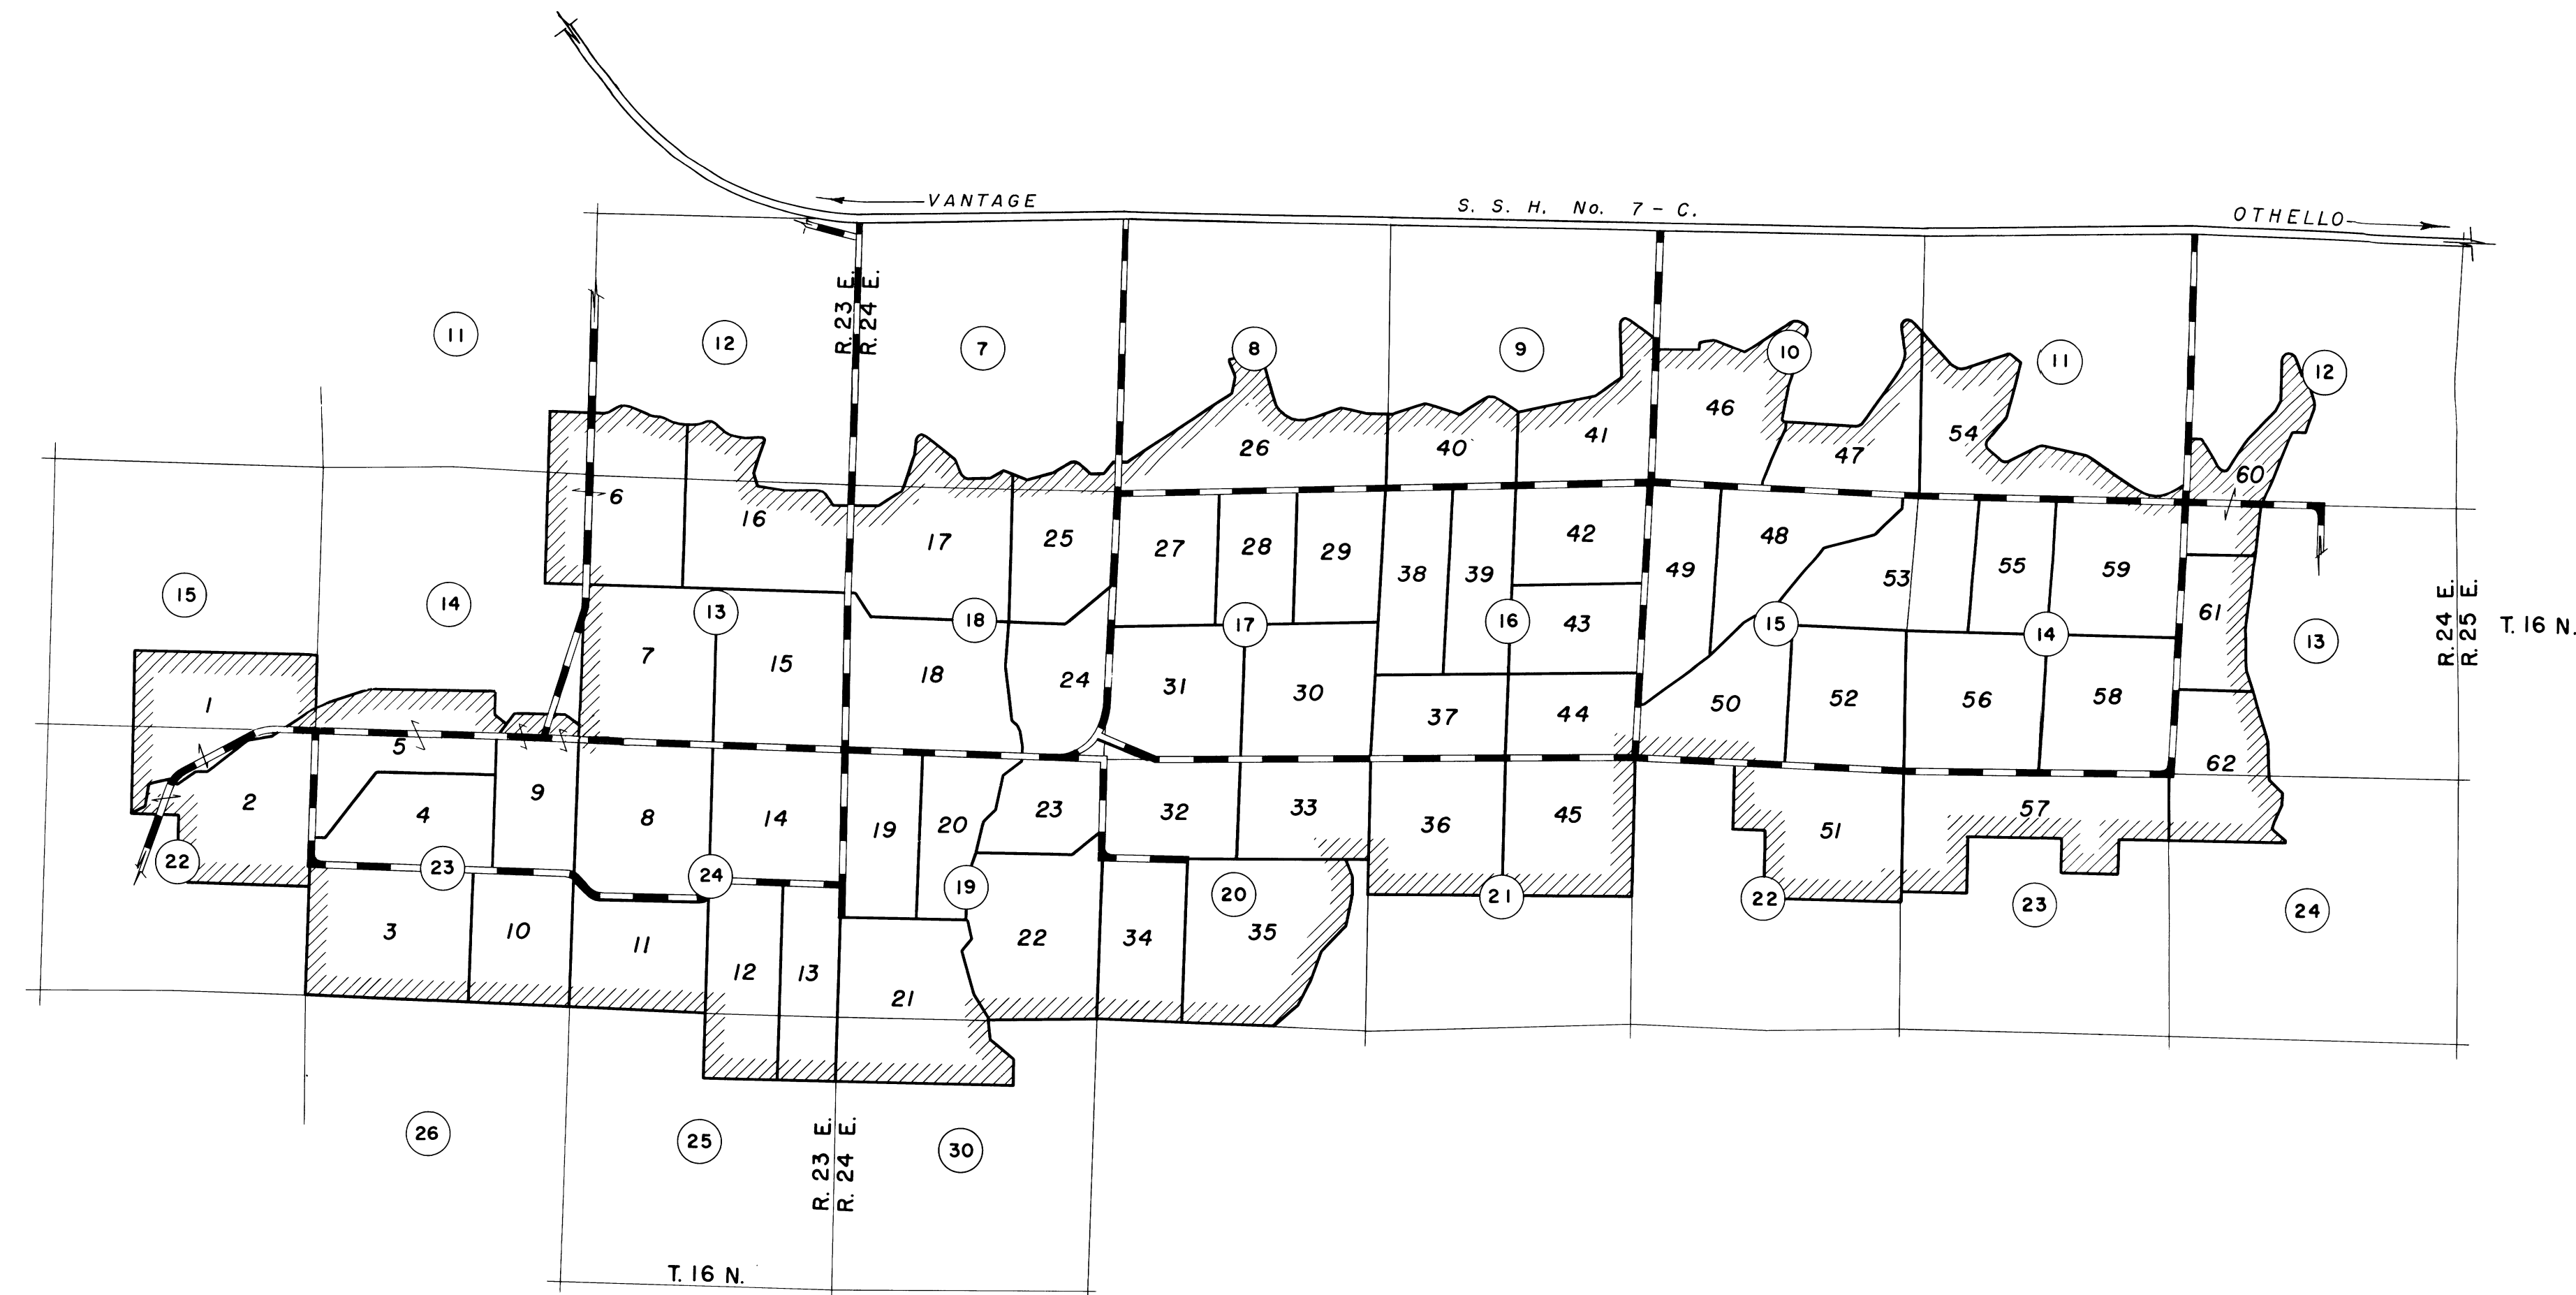

LEGEND

- BOUNDARY OF PLAT
- FARM UNIT BOUNDARY
- ROAD THROUGH FARM UNIT
- ROAD
- SECTION NUMBER
- FARM UNIT NUMBER
- SECTION LINE

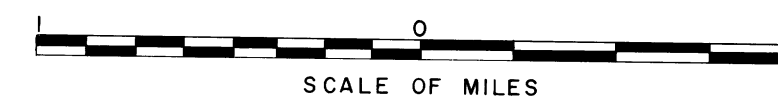

Drawn H.M.R.
Checked H.E.M.

A.V. Davidson
Chief, D. & C. Div. (Acting)

DATE 7-31-1956

BLOCK 84 HAS NOT BEEN DEVELOPED BY THE U.S.

I certify that this is Sheet
1 of 2 General Map Sheets of
the Revision of
the Final Farm Unit Plat for
Irrigation Block 84 showing
the farm unit boundaries and
a tabulation of the acreages
by land classes in each farm
unit.

Wm. H. Tuller
Regional Director (Acting)
DATE 9-11-1956