



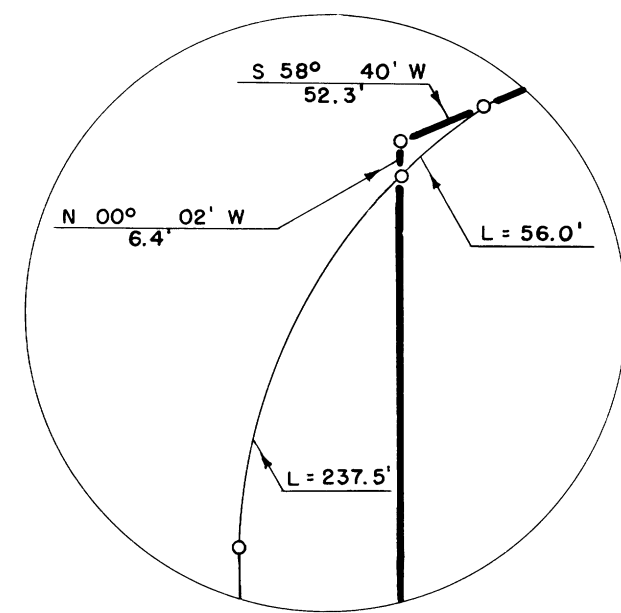

DETAIL "A"

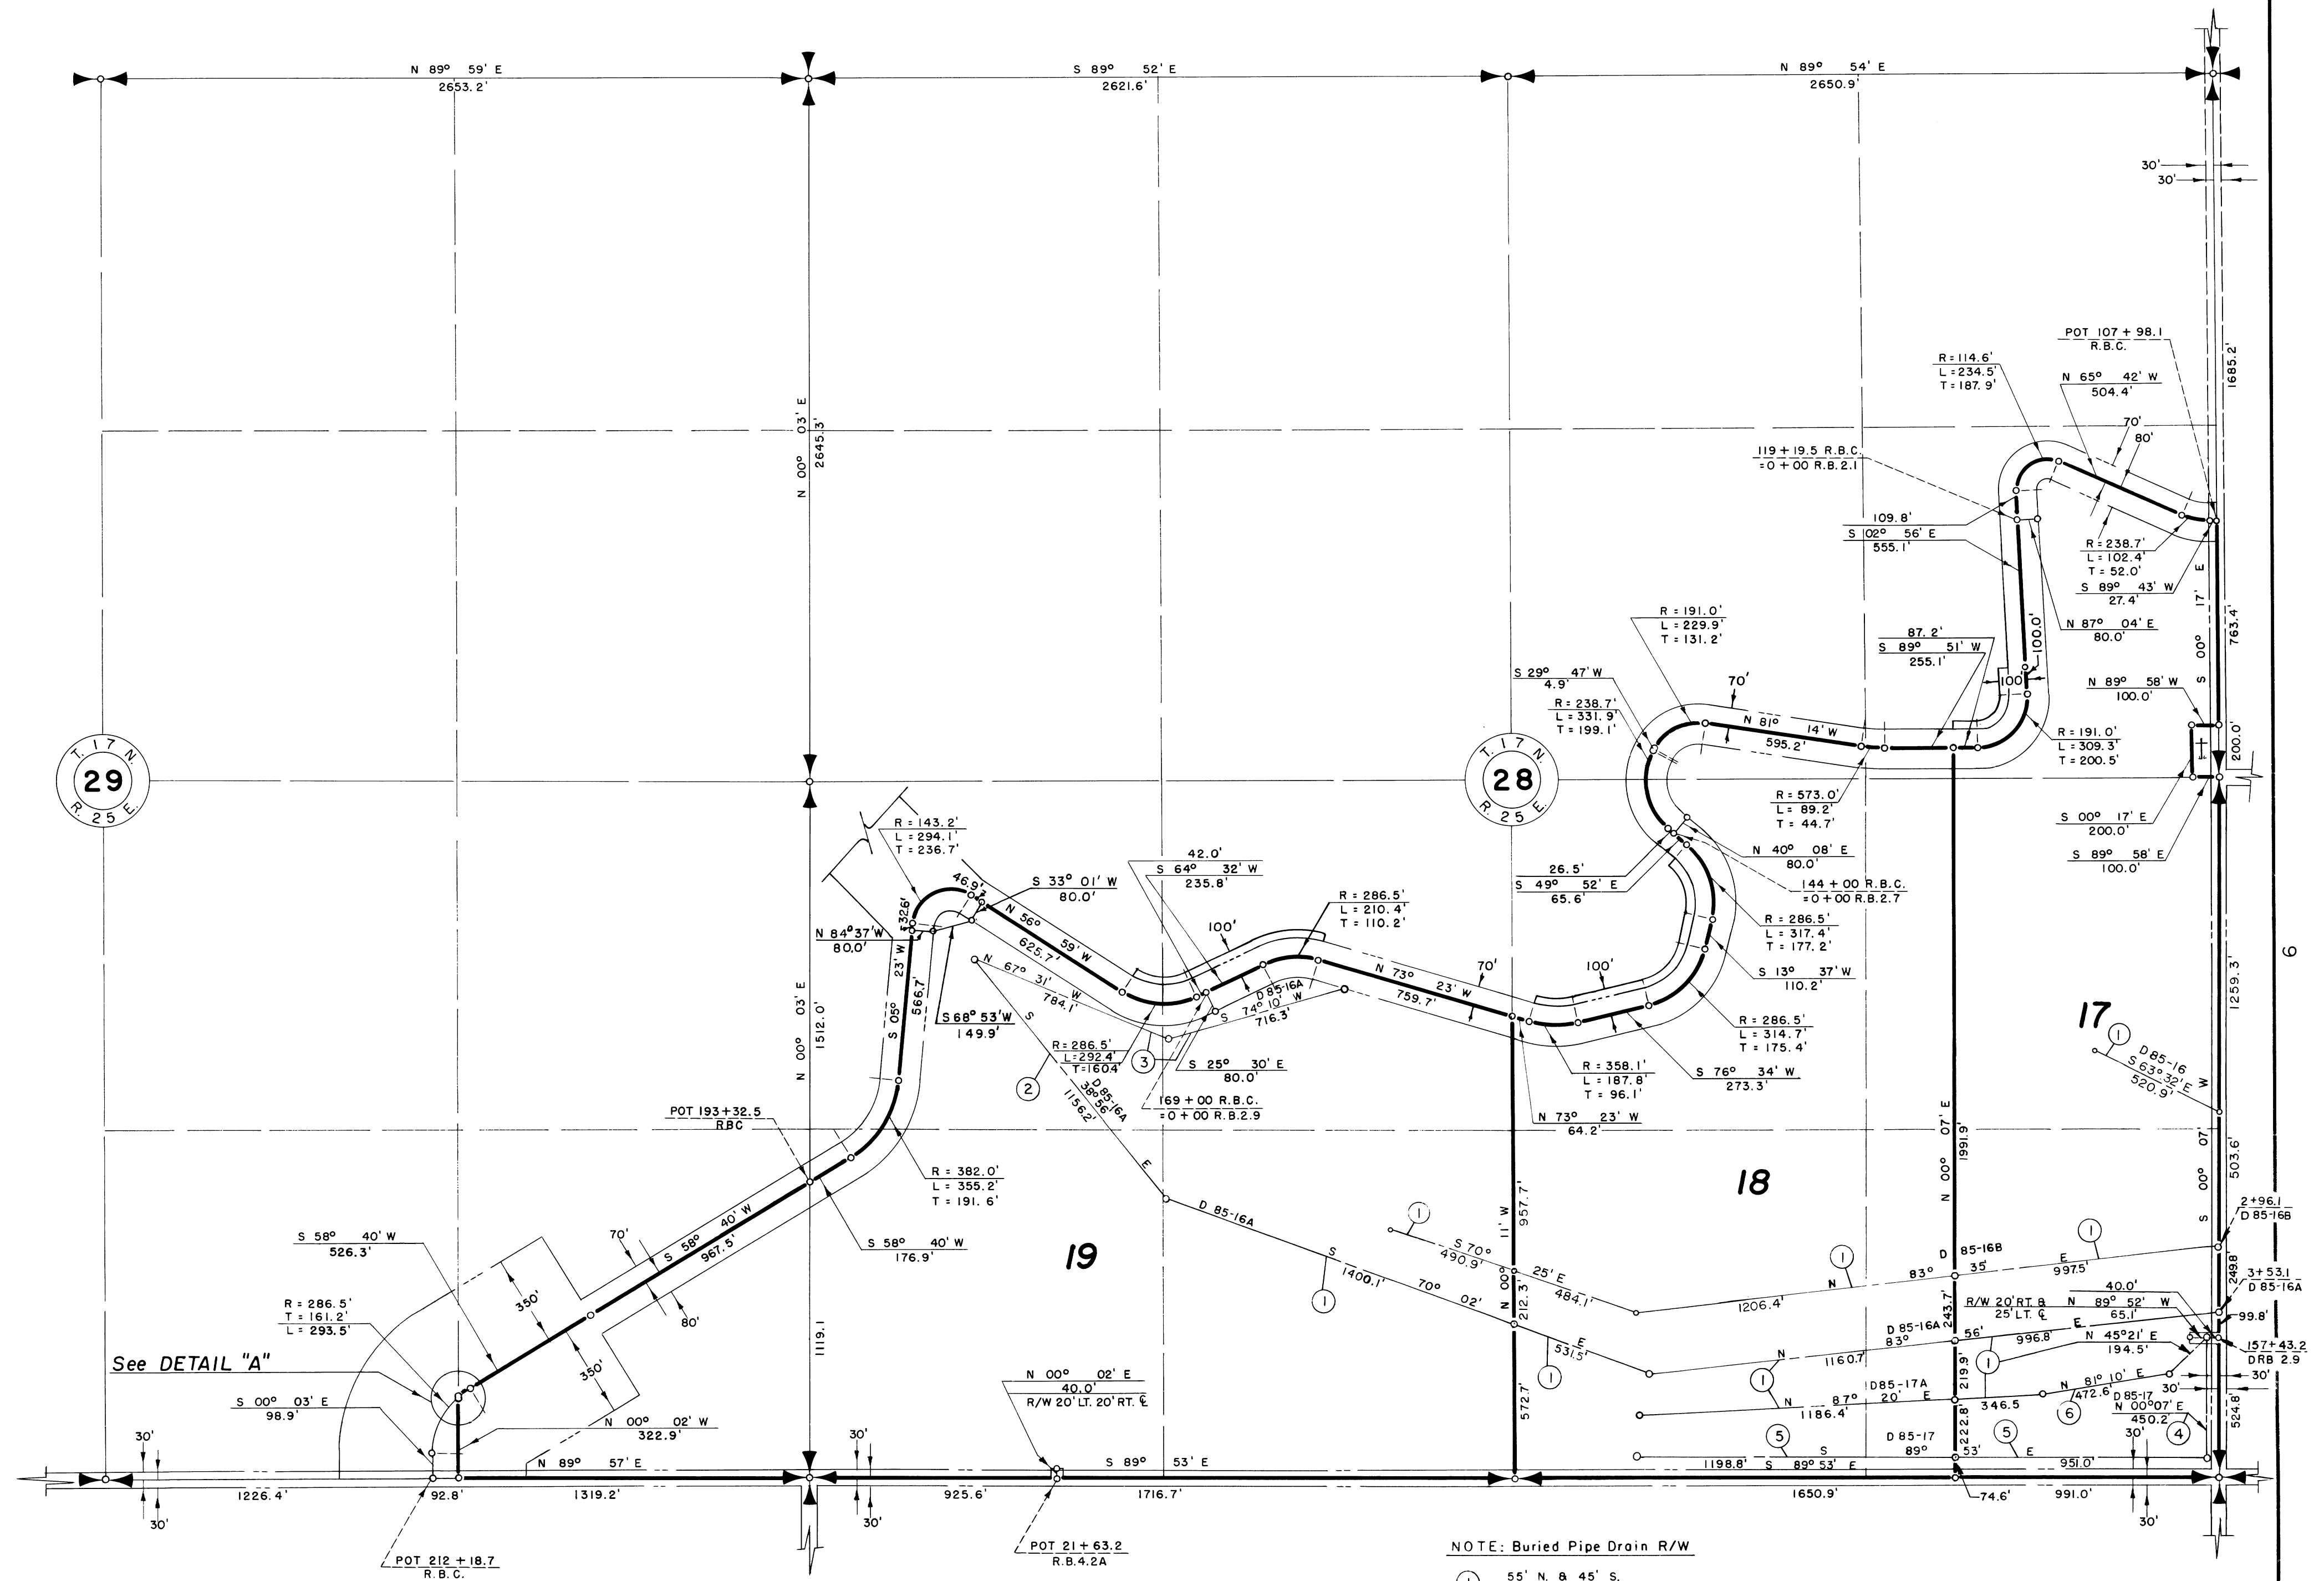


NOTE: Buried Pipe Drain R/W

- ① 55' N. & 45' S.
- ② 45' W. & 55' E.
- ③ 55' S. & 45' OR LAT. N.
- ④ 70' W. & ROAD E.
- ⑤ 55' N. & ROAD S.
- ⑥ 65' N. & 35' S.

LEGEND

- Boundaries of Units
- Rights of Way for Roads
- Rights of Way for Canals
- Rights of Way for Drains
- Rights of Way for Proposed Roads

17 Unit Number

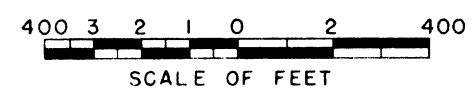

Drawn O.K.O.
Checked R.E.W.
Surveys certified
V.D. Humes
Chief, D.B.C. Div.

DATE 7-21-58

REV. TO 12-16-82	de
REV. TO 4-17-75	de

I certify that this is Sheet
3 of 13 Supplemental Sheets
of the First Revision
of the Final Farm Unit Plat
of Irrigation Block 85.

Wm.H. Tuller
Regional Director (Acting)

DATE 8-1-58

222-116-30725-7