



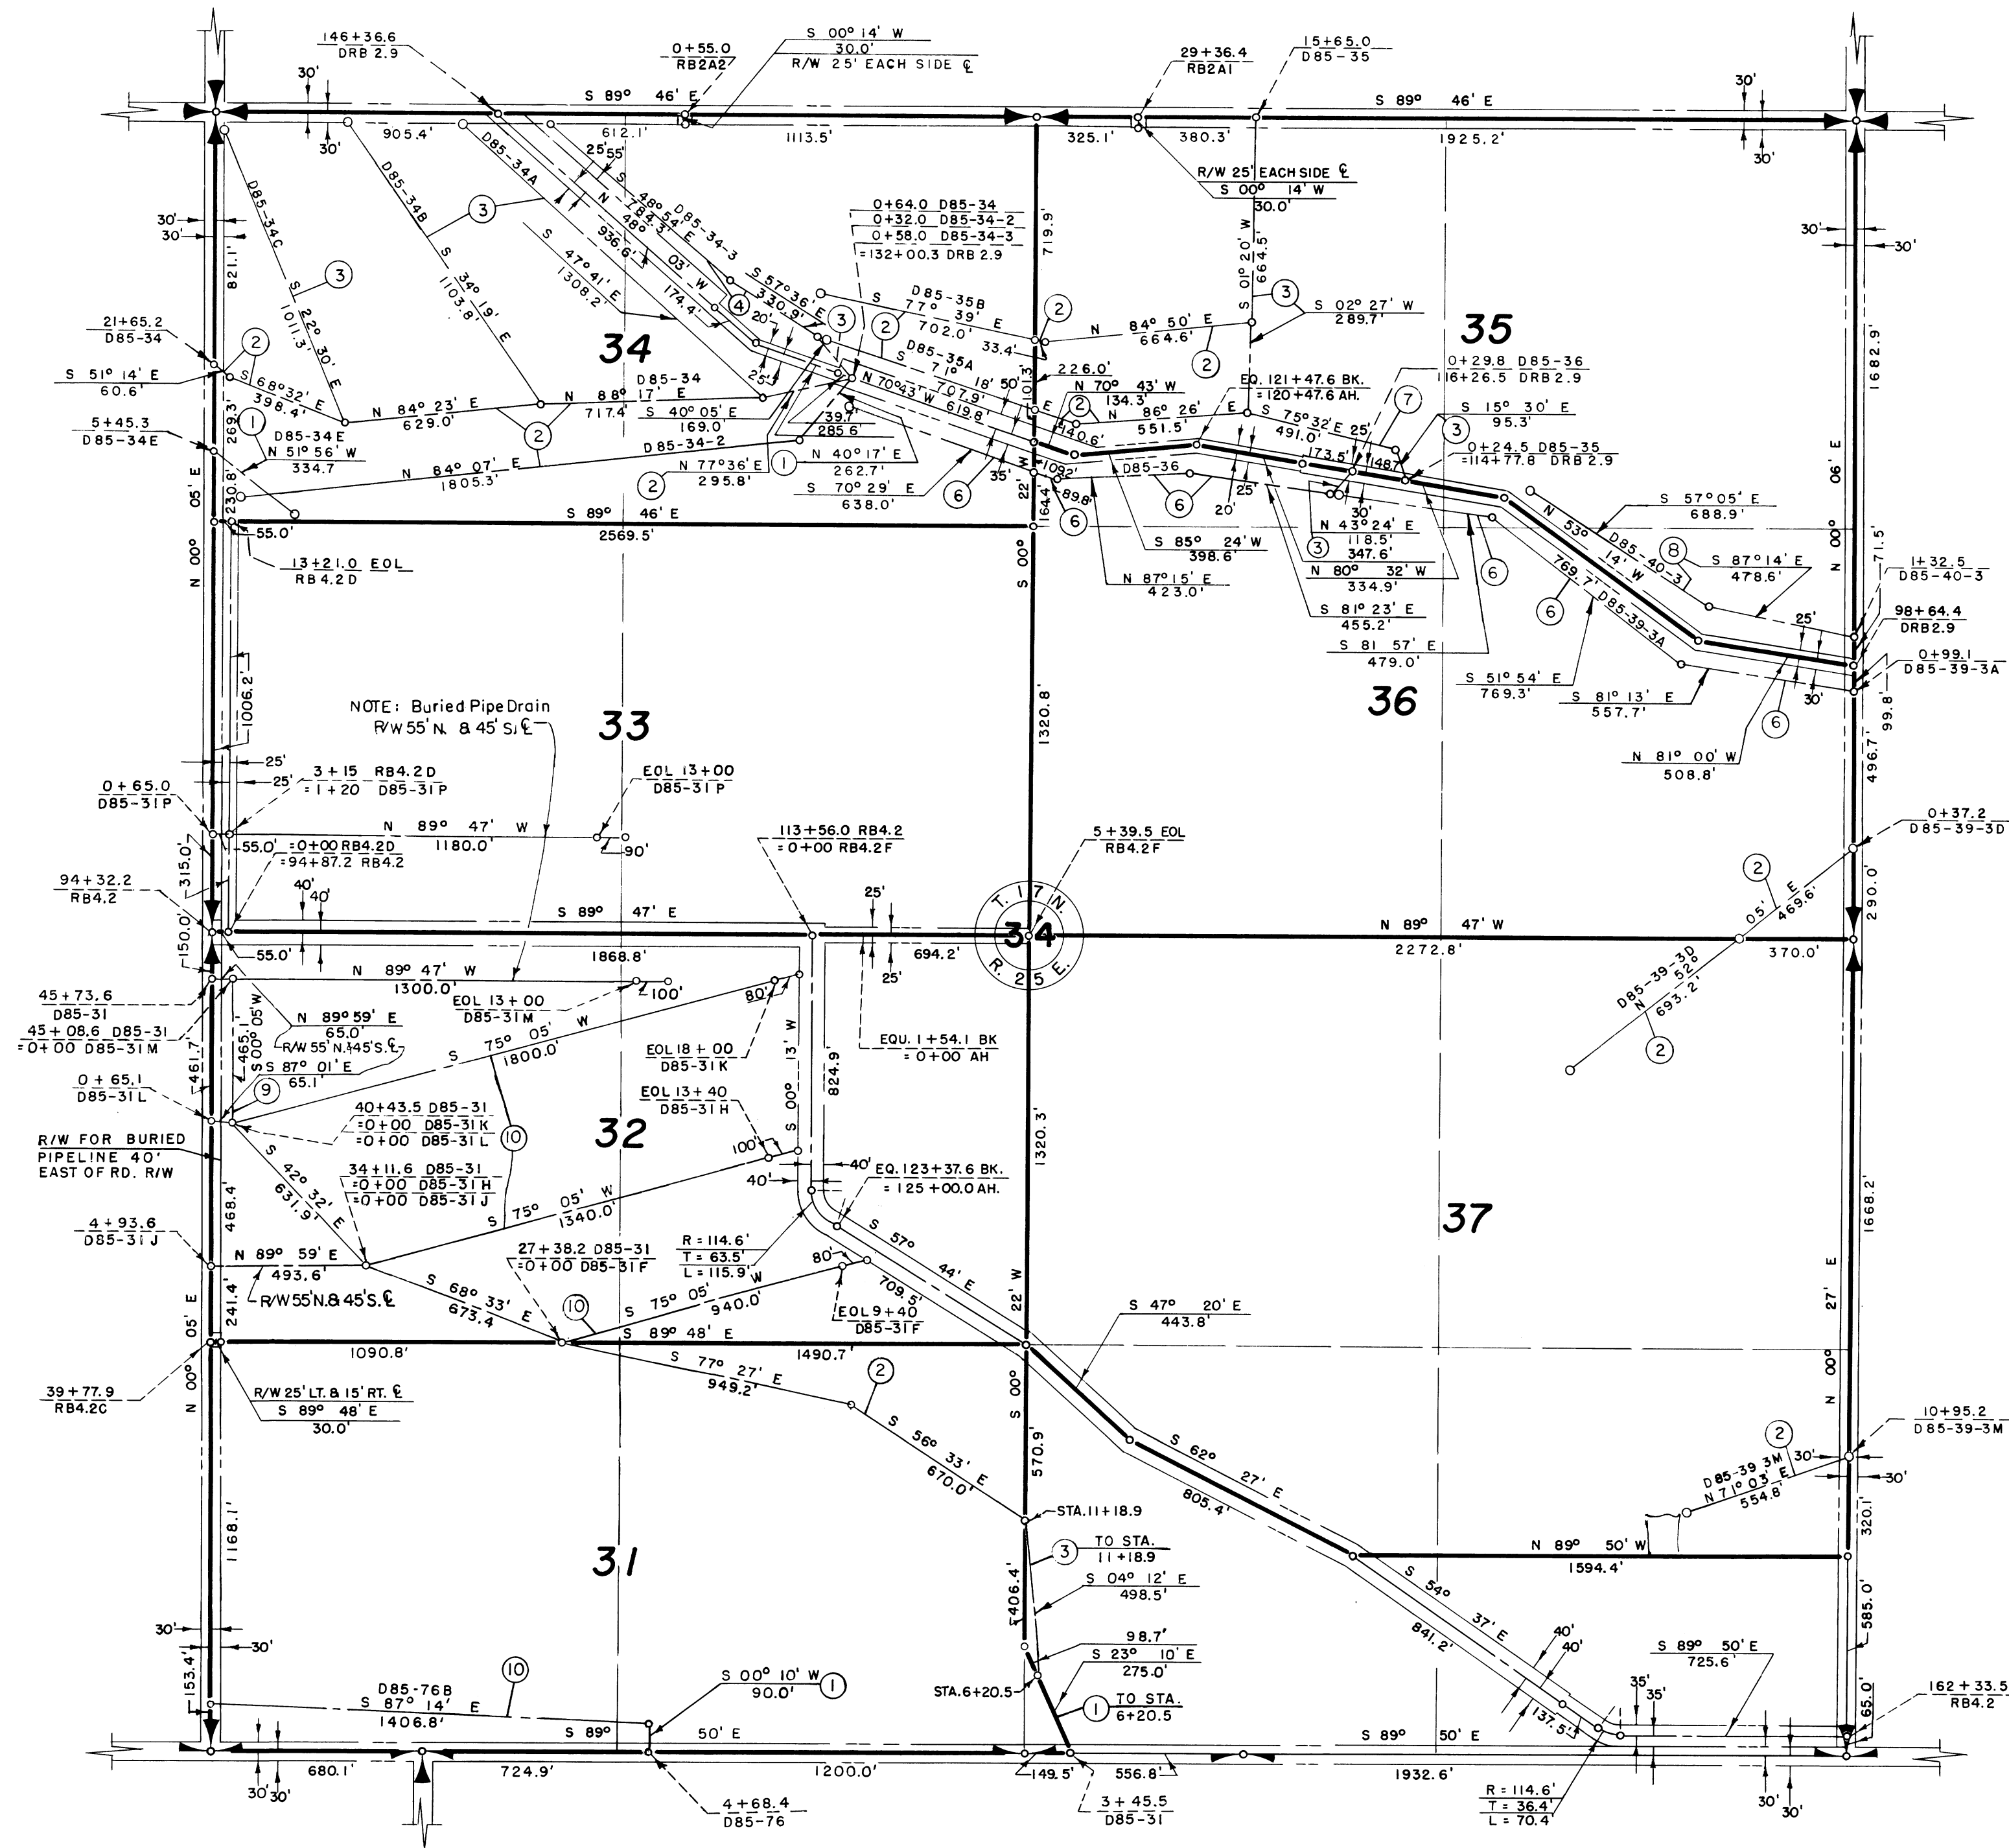


- NOTE: Buried Pipe Drain R/W
- ① 55' W. & 45' E.
 - ② 55' N. & 45' S.
 - ③ 45' W. & 55' E.
 - ④ 55' N. & 45' OR LAT. S.
 - ⑤ 45' E. & LAT. W.
 - ⑥ 45' S. & LAT. N.
 - ⑦ 70' N. & 25' S.
 - ⑧ 55' N. & DRAIN S.
 - ⑨ 35' W. & 65' E.
 - ⑩ 55' S. & 45' N.

LEGEND

- Boundaries of Units
- == Rights of Way for Roads
- ==== Rights of Way for Canals
- Rights of Way for Drains

35 Unit Number

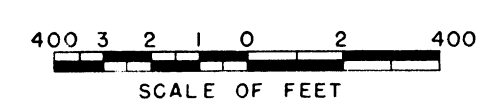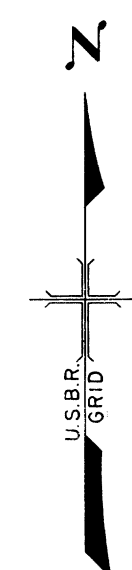

Drawn O.K.O.
Checked V.S.A.
Surveys certified
V.D. Humes
Chief, D. & C. Div.
DATE 7-17-59

REV. TO 12-15-86	dc
REV. TO 12-31-84	cs
REV. TO 4-17-75	dc
REV. TO 7-31-70	C M.

I certify that this is Sheet
3 of 15 Supplemental Sheets
of the Second Revision
of the Final Farm Unit Plat
of Irrigation Block 85.
W.G. Draper
Regional Director (Acting)
DATE 7-30-59