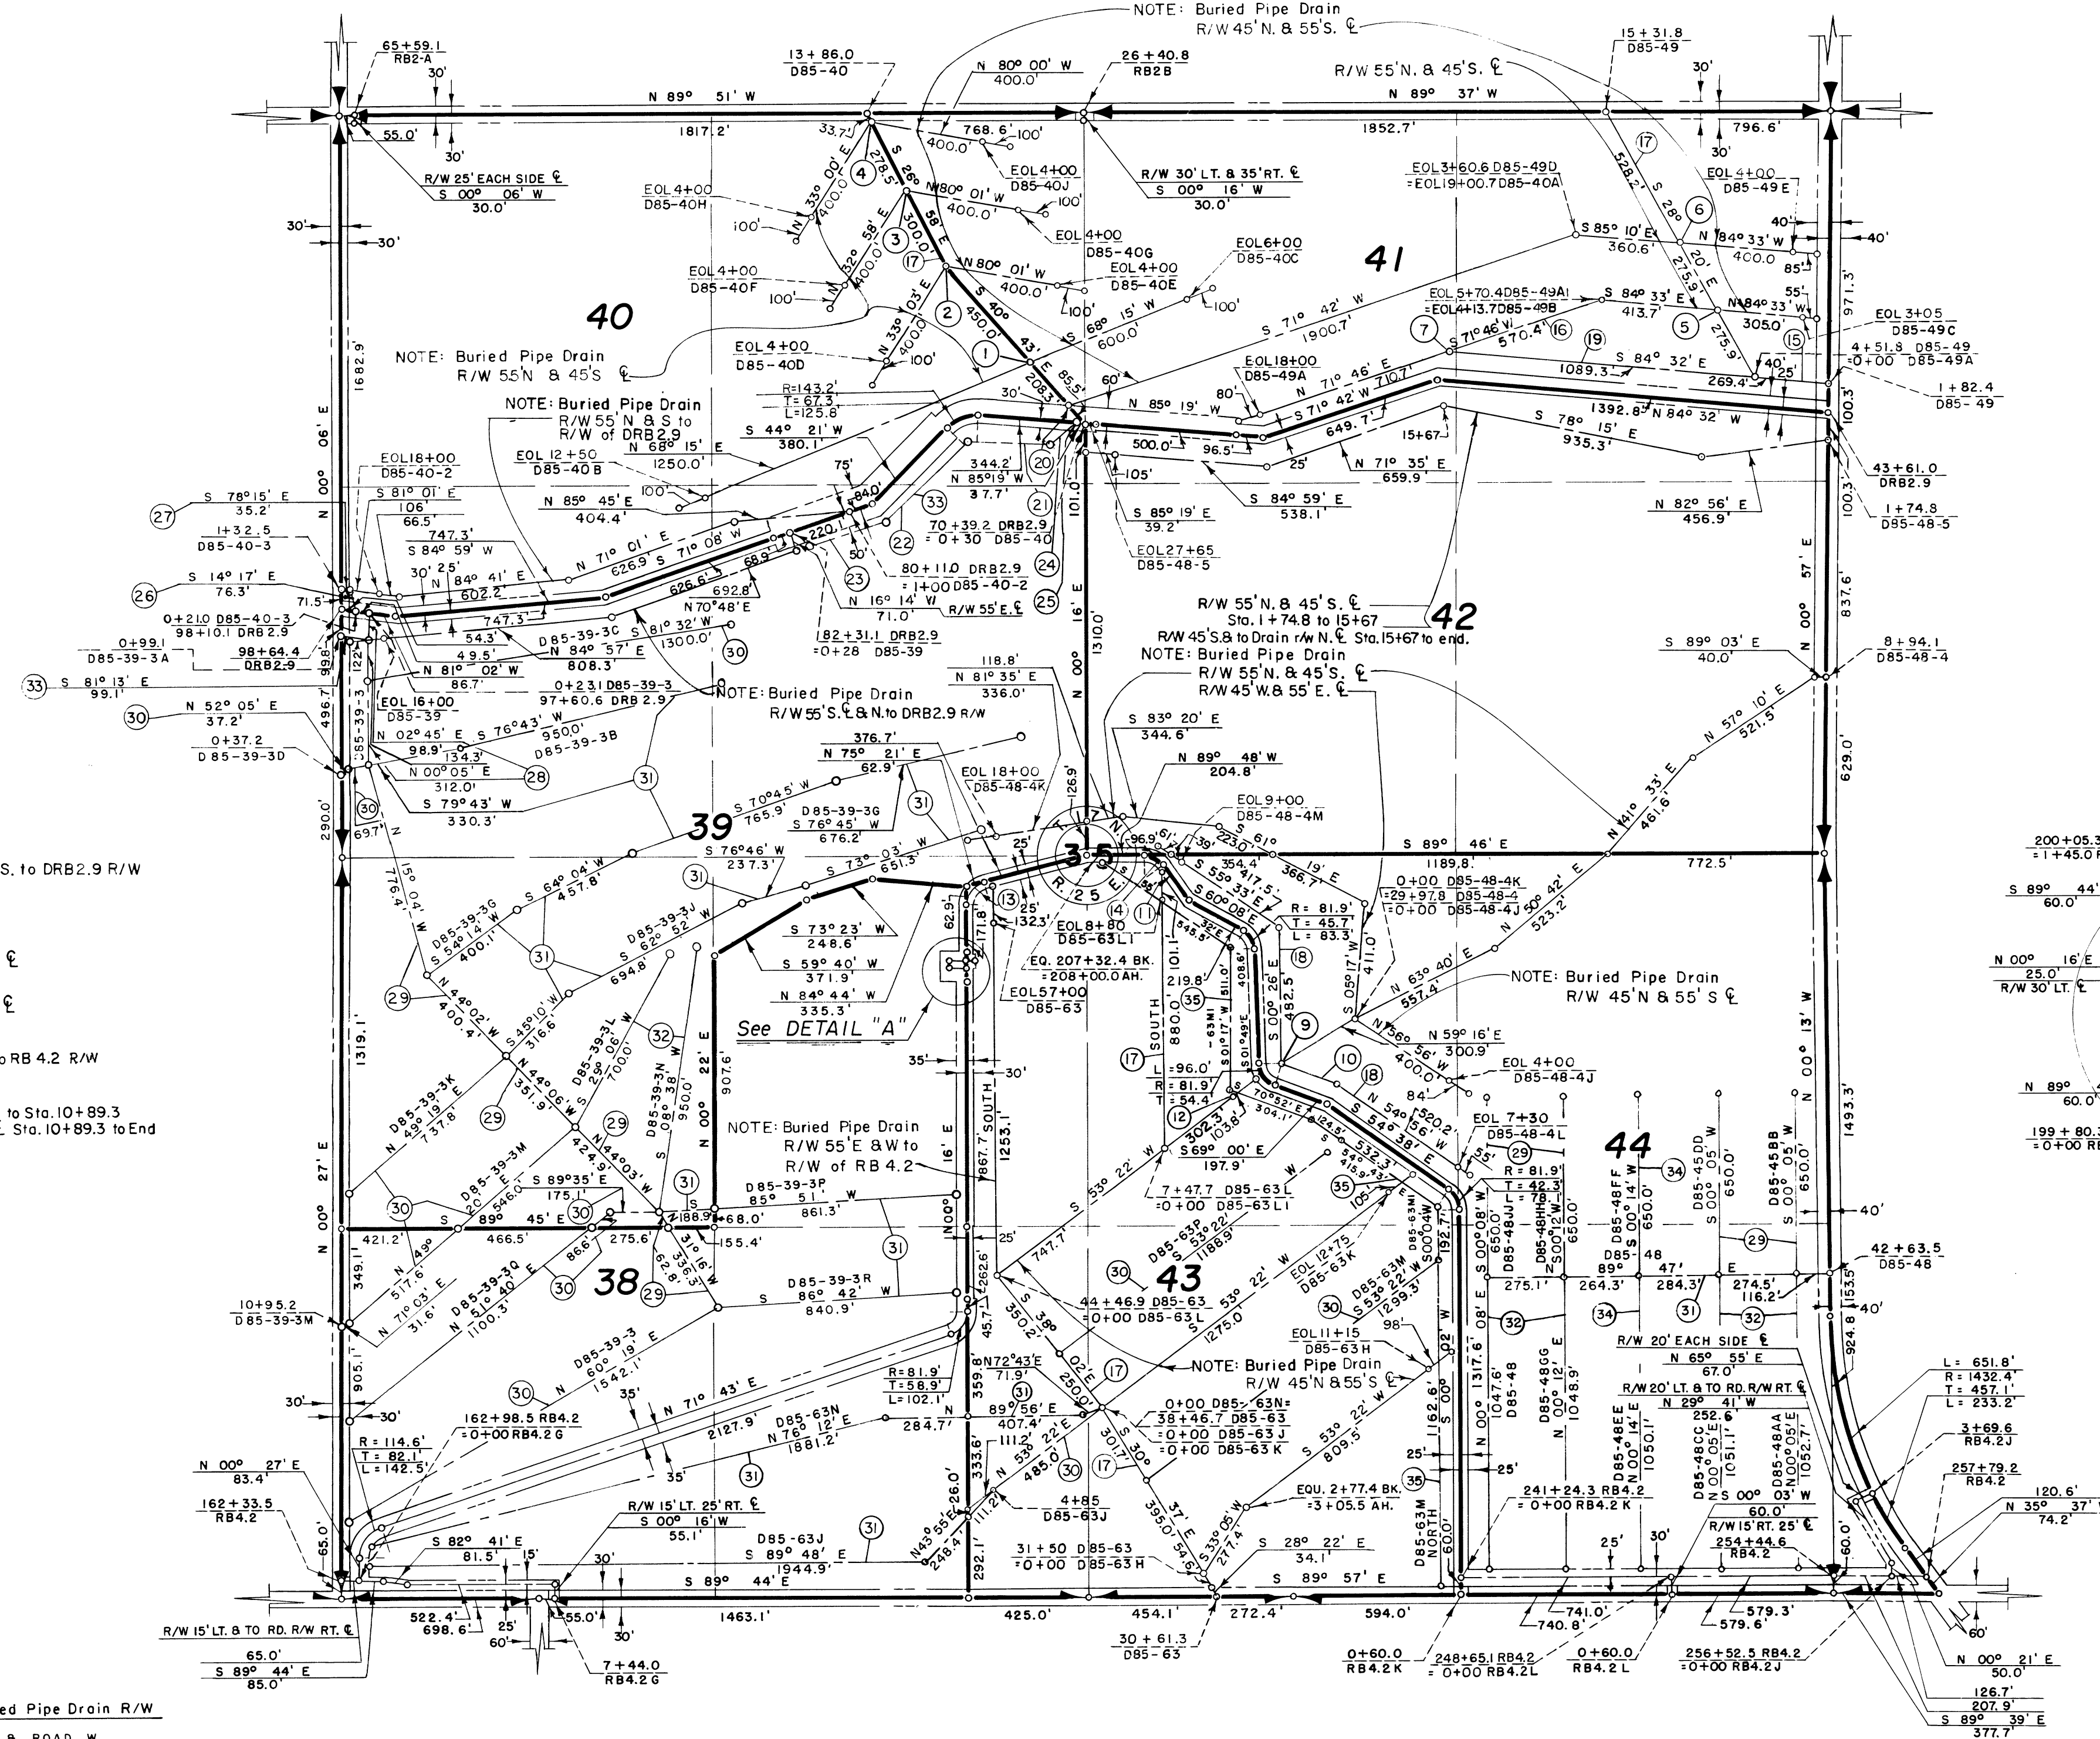


- 1 3+23.8 D85-40
0+00 D85-40B
0+00 D85-40C
- 2 7+73.8 D85-40
0+00 D85-40D
0+00 D85-40E
- 3 10+73.8 D85-40
0+00 D85-40F
0+00 D85-40G
- 4 13+52.3 D85-40
0+00 D85-40H
0+00 D85-40J
- 5 7+27.7 D85-49
0+00 D85-49B
0+00 D85-49C
- 6 10+03.6 D85-49
0+00 D85-49D
0+00 D85-49E
- 7 10+89.3 D85-49A
0+00 D85-49A1
0+00 D85-49A2
- 8 0+00 D85-49
0+00 D85-49B
0+00 D85-49C
- 9 EOL 32+98.7 D85-48-4
0+00 D85-48-4M
0+00 D85-48-4L
- 10 N 68° 51' W
209.8'
- 11 S 35° 31' E
149.5'
- 12 EOL 10+50
D85-63L
- 13 R=81.9'
T=62.9'
L=107.3'
- 14 R=81.9'
T=77.6'
L=42.0'
- 15 NOTE: Buried Pipe Drain
R/W 70' N. of C. & S. to DRB2.9 R/W
Sta. 1+82.4 to 4+51.8
- 16 NOTE: Buried Pipe Drain
R/W 60' N. & 40' S. C.
- 17 NOTE: Buried Pipe Drain
R/W 45' W. & 55' E. C.
- 18 NOTE: Buried Pipe Drain
R/W 65' E. C. & W. to RB 4.2 R/W
- 19 Buried Pipe Drain
R/W 40' N. & to Drain R/W S. C. to Sta. 10+89.3
R/W 60' N. & to Drain R/W S. C. Sta. 10+89.3 to End
- 20 1+15.5 D85-40
0+00 D85-40A
- 21 S 87° 23' E 33
- 22 D85-39-2
407.9'
- 23 N 72° 14' E 33
- 24 N 49° 33' E 33
- 25 70+76.9 DRB 2.9
0+00 D85-39-2

NOTE: Buried Pipe Drain R/W

- 26 55' E. & ROAD W.
- 27 55' N. & DRAIN S.
- 28 45' E. & ROAD W.
- 29 55' W. & 45' E.
- 30 55' N. & 45' S.
- 31 45' N. & 55' S.
- 32 45' W. & 55' E.
- 33 45' S. & DRAIN N.
- 34 65' W. & 35' E.
- 35 70' W. & TO LAT. E.

Drawn O.K.O.
 Checked R.E.W.
 Surveys certified
V.D. Humes
 Chief, D.B.C. Div.

DATE 7-17-59



LEGEND

- Boundaries of Units
- Rights of Way for Roads
- ==== Rights of Way for Canals
- ===== Rights of Way for Drains

42

Unit Number

400 3 2 1 0 2 400
 SCALE OF FEET

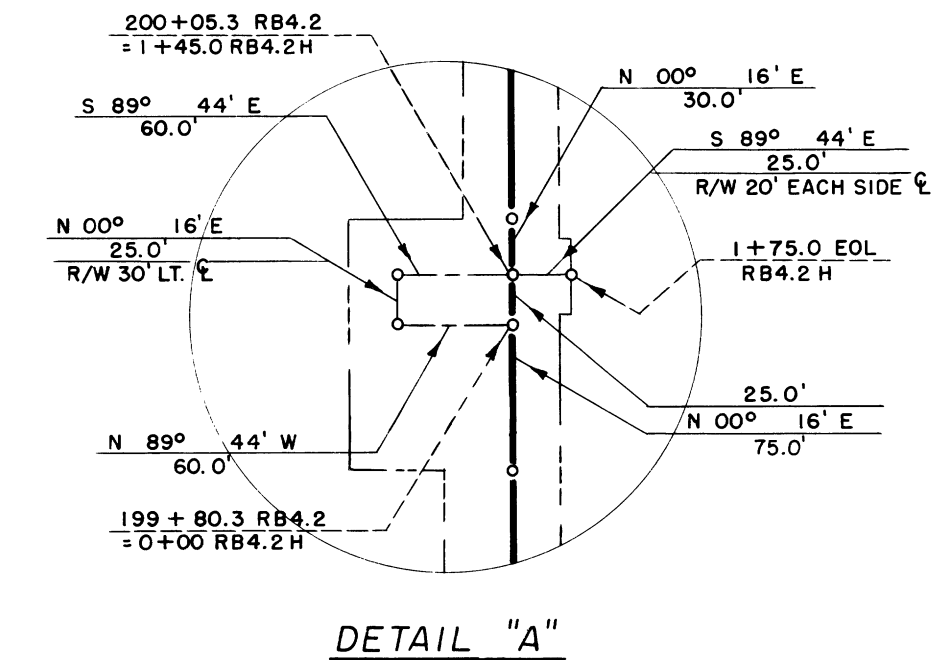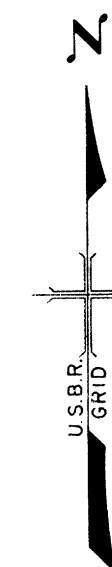

DETAIL "A"

REV. TO 12-15-86	ds
REV. TO 10-1-78	dc
REV. TO 4-17-75	dc

I certify that this is Sheet
 4 of 15 Supplemental Sheets
 of the Second Revision
 of the Final Form Unit Plot
 of Irrigation Block 85.
W.G. Draper
 Regional Director (Acting)
 DATE 7-30-59

222-116-3/294-10