


15

Drawn GRR
Checked ERP
Surveys certified
A.V. Davidson
Chief, Engr. Div.
DATE 7-8-60

- 1 BURIED PIPE DRAIN (D85-64E)
R/W 70' N. & 40' O.T. L.A.S. E. FROM STA. 5+87.6 TO 52+95.1 BK.
R/W 65' N. & 35' S. E. STA. 54+38.3 A.H. TO 59+11.6
R/W TO RD. W. & 65' E. E. STA. 59+11.6 TO END
- 2 47+91.2 D85-64E
+0+00 D85-64E8
- 3 BURIED PIPE DRAIN
R/W 45' W. & 55' E. E.
- 4 BURIED PIPE DRAIN
R/W 70' W. & 30' E. E.
- 5 BURIED PIPE DRAIN
R/W 55' W. & 45' E. E.
- 6 BURIED PIPE DRAIN (D85-64)
R/W 55' N. & 45' S. E. STA. 40+98 TO 68+16.8
R/W 75' W. & 30' E. E. STA. 68+16.8 TO 73+83.7
R/W 55' N. & 45' S. E. STA. 73+83.7 TO 85+00.6
R/W 45' W. & 55' E. E. STA. 85+00.6 TO END.
- 7 BURIED PIPE DRAIN
R/W 75' N. & 65' S. S.

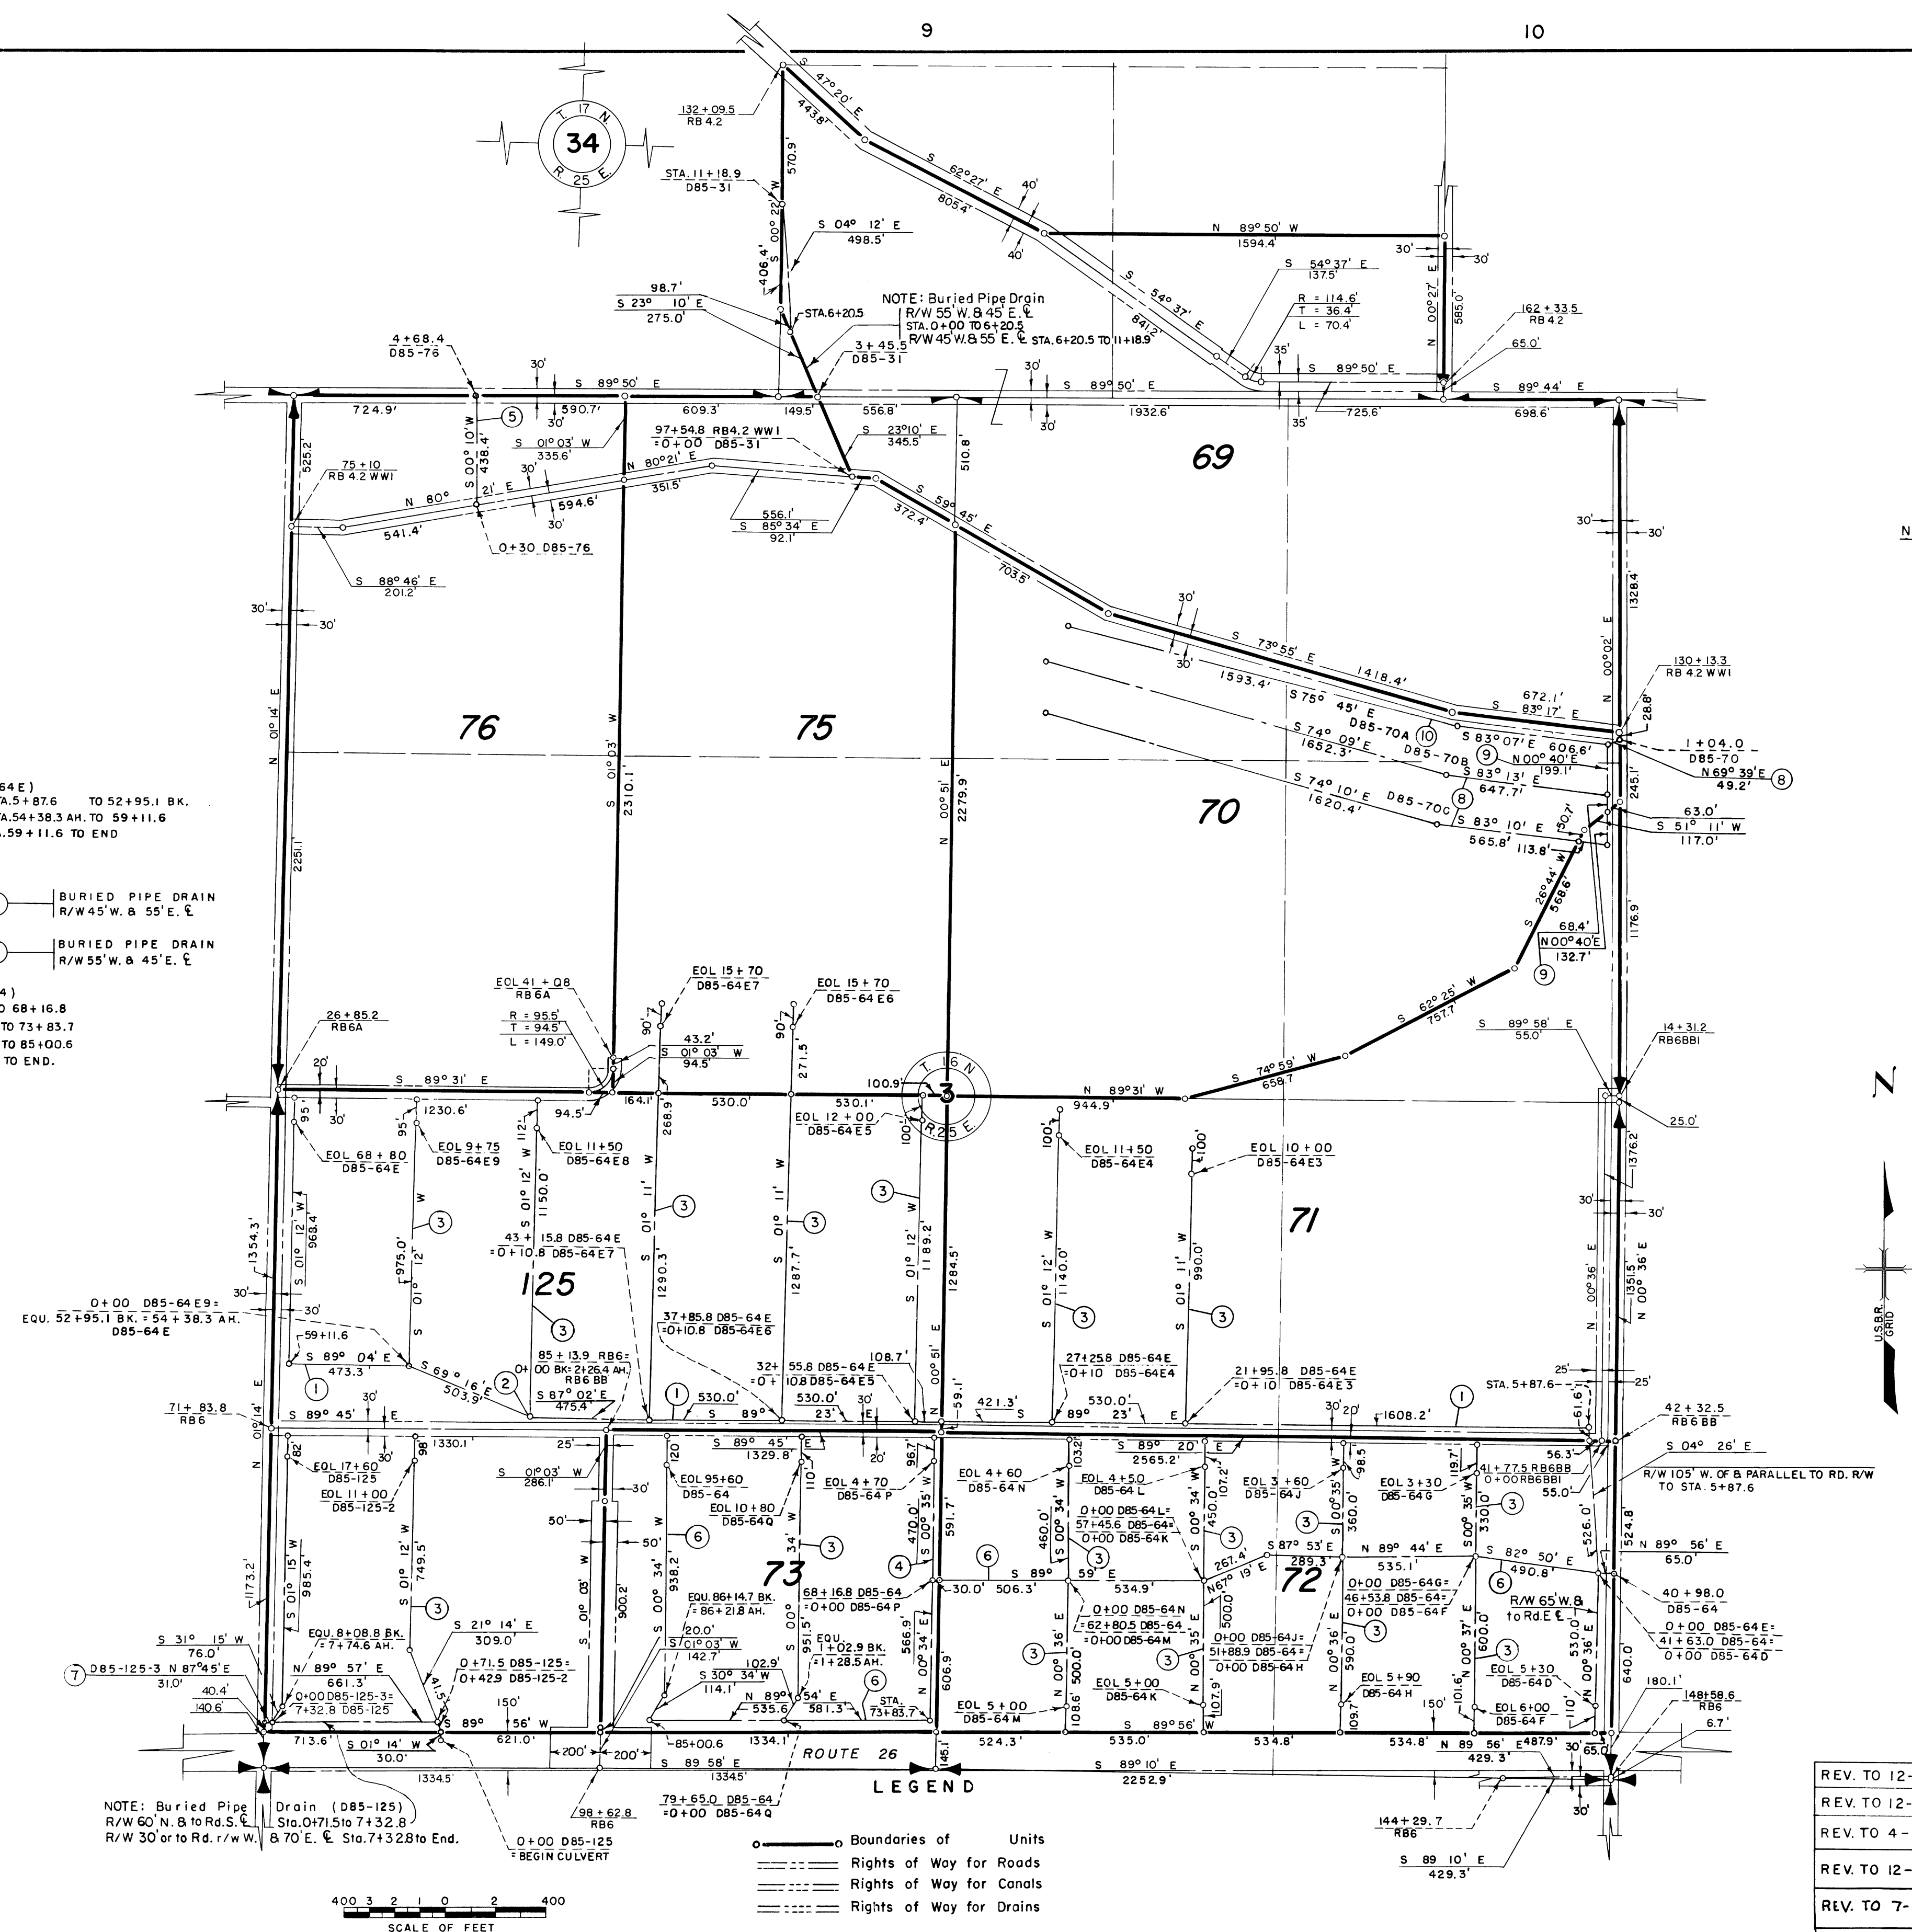

NOTE: Buried Pipe Drain R/W
8 45' N. & 55' S.
9 75' W. & 30' E.
10 TO W.W.N. & 55' S.

REV. TO 12-15-86	de
REV. TO 12-16-82	de
REV. TO 4-17-75	de
REV. TO 12-28-73	de
REV. TO 7-31-70	CM
REV. TO 7-31-69	CM
REV. TO 10-1-63	ap

I certify that this is Sheet
1 of 5 Supplemental Sheets
of the Third Revision
of the Final Farm Unit Plat
of Irrigation Block 85
M.B. Austin
Regional Director (Acting)
DATE 7-22-60

69

Unit Number

THIS SHEET NOT RECORDED