


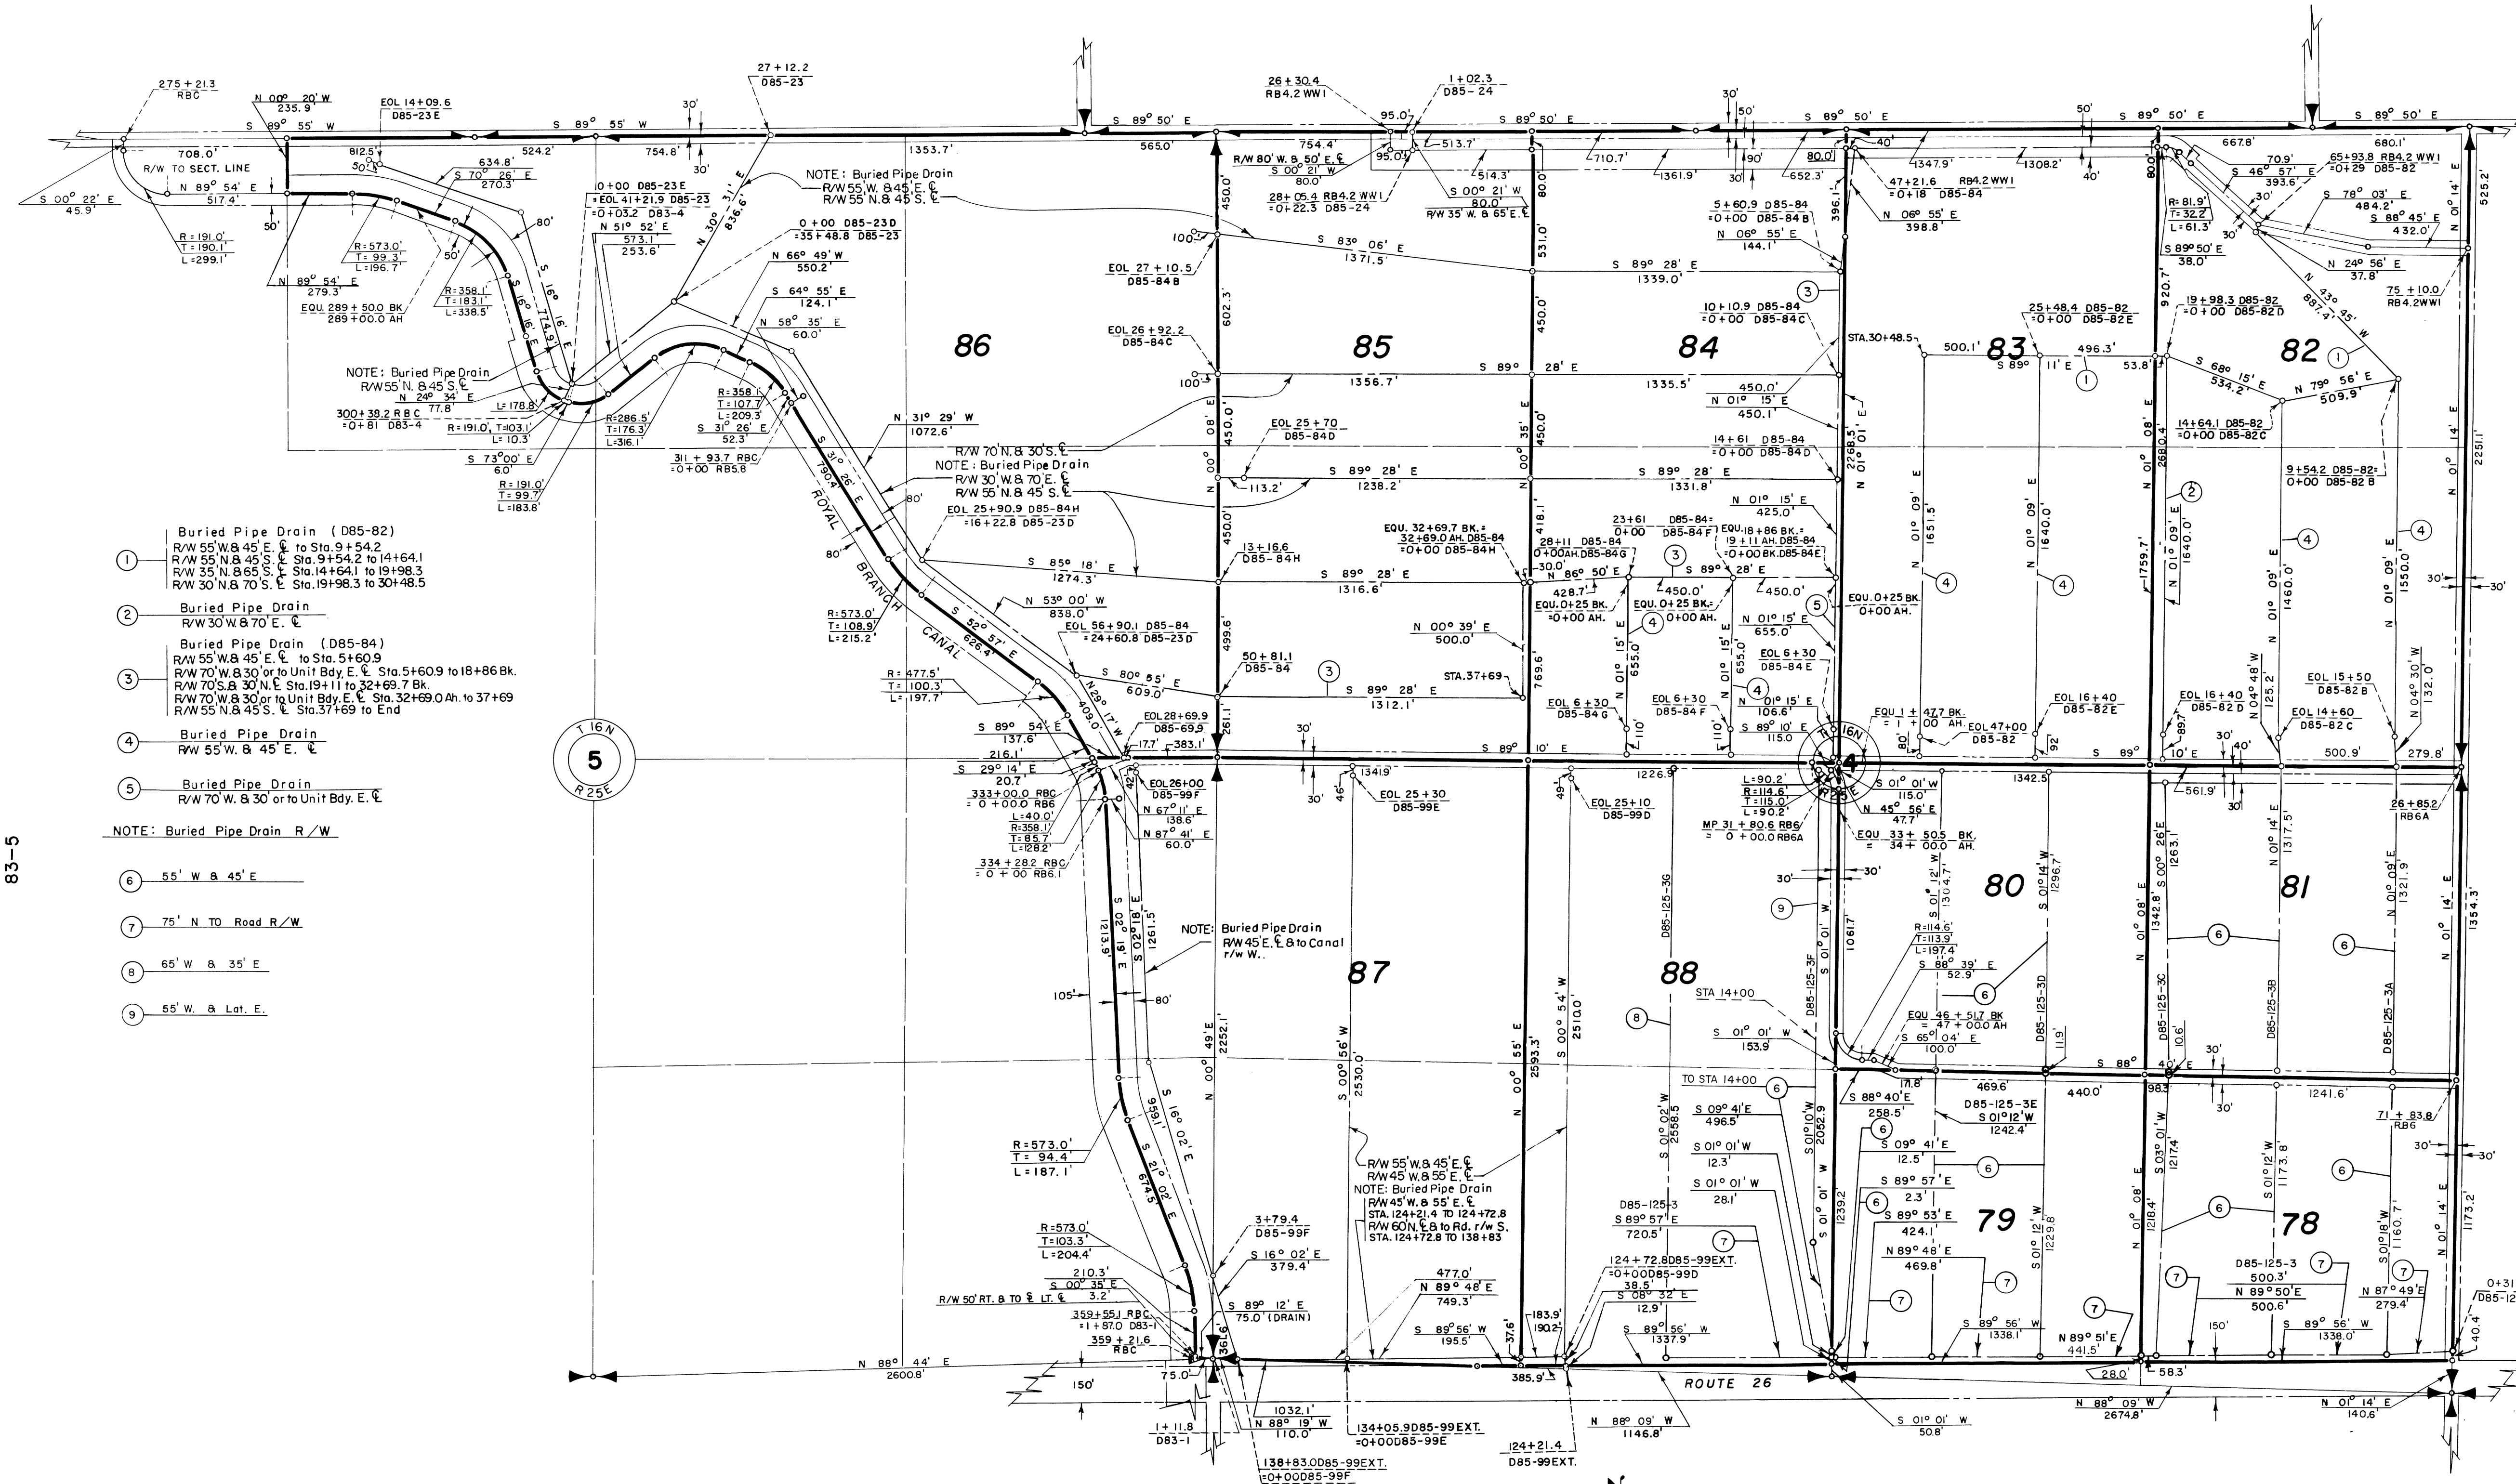

- 1 Buried Pipe Drain (D85-82)
R/W 55' W. & 45' E. to Sta. 9+54.2
R/W 55' N. & 45' S. to Sta. 9+54.2 to 14+64.1
R/W 35' N. & 65' S. to Sta. 14+64.1 to 19+98.3
R/W 30' N. & 70' S. to Sta. 19+98.3 to 30+48.5
 - 2 Buried Pipe Drain
R/W 30' W. & 70' E. to
 - 3 Buried Pipe Drain (D85-84)
R/W 55' W. & 45' E. to Sta. 5+60.9
R/W 70' W. & 30' E. to Unit Bdy. E. to Sta. 5+60.9 to 18+86 Bk.
R/W 70' S. & 30' N. to Sta. 19+11 to 32+69.7 Bk.
R/W 70' W. & 30' E. to Unit Bdy. E. to Sta. 32+69.7 Bk. to 37+69
R/W 55' N. & 45' S. to Sta. 37+69 to End
 - 4 Buried Pipe Drain
R/W 55' W. & 45' E. to
 - 5 Buried Pipe Drain
R/W 70' W. & 30' E. to Unit Bdy. E. to
- NOTE: Buried Pipe Drain R/W
- 6 55' W. & 45' E.
 - 7 75' N. TO Road R/W
 - 8 65' W. & 35' E.
 - 9 55' W. & Lat. E.


LEGEND

- Boundaries of Units
- Rights of Way for Roads
- Rights of Way for Canals
- Rights of Way for Drains

79 Unit Number

Drawn P.J.S.
Checked R.E.W.
Surveys certified
J.D. Humes
Chief, Engr. Div.

DATE 7-17-59

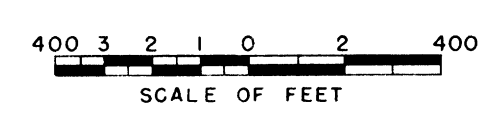

REV. TO 4-17-75	de
REV. TO 12-28-73	de
REV. TO 7-31-70	C.M.
REV. TO 7-31-68	C.M.

REV. TO 9-1-65

I certify that this is Sheet
8 of 15 Supplemental Sheets
of the Second Revision
of the Final Farm Unit Plat
of Irrigation Block 85.

W.G. Draper
Regional Director (Act.)
DATE 7-30-59