



COLUMBIA BASIN PROJECT - IRRIGATION BLOCK 86
GRANT COUNTY, WASHINGTON

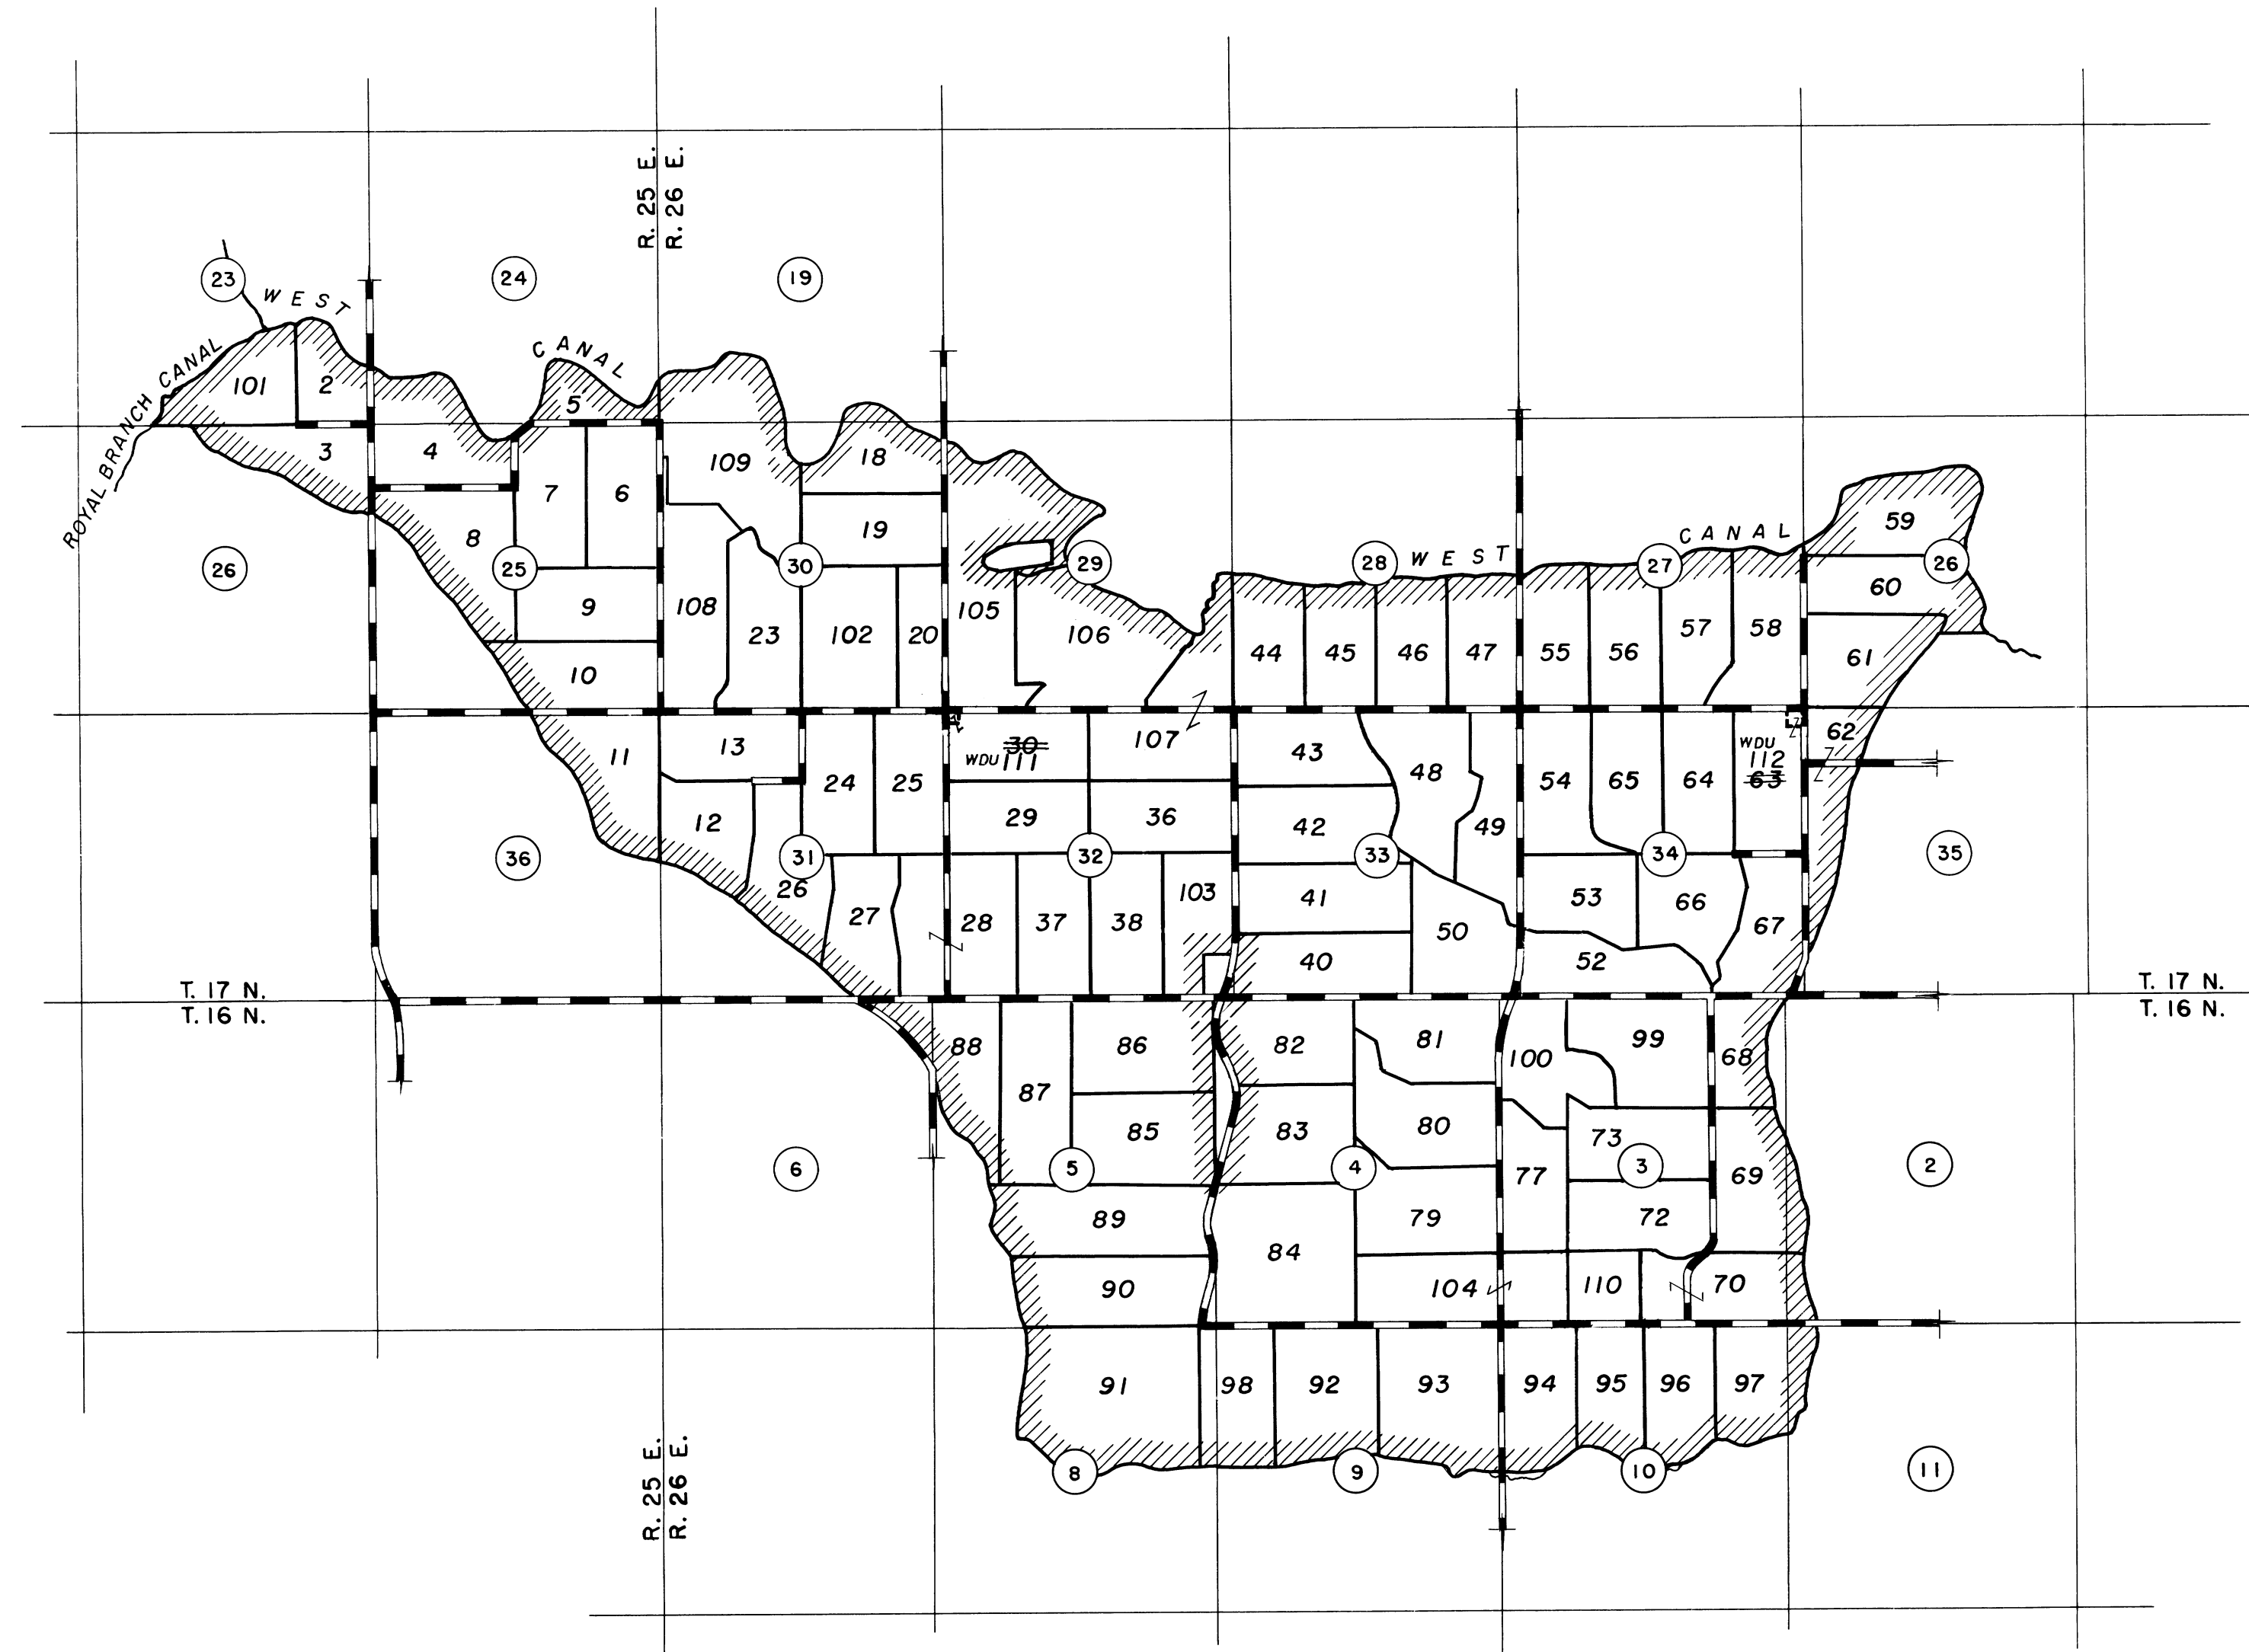

LEGEND

- BOUNDARY OF PLAT
- UNIT BOUNDARY
- ROAD THROUGH UNIT
- ROAD
- SECTION NUMBER
- UNIT NUMBER
- SECTION LINE
- FORMER UNIT BOUNDARY

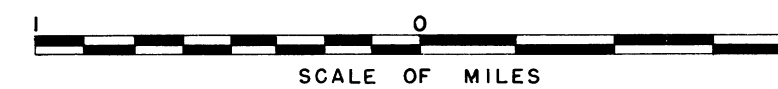

Drawn O.K.O.
Checked H.E.M.
Surveys certified
A.J. Davidson
Chief, Engr. Div.

THIS SHEET NOT RECORDED

DATE 7-17-61

I certify that this is Sheet 1 of 2 General Map Sheets of the Fifth Revision of the Final Farm Unit Plat for irrigation Block 86 showing the farm unit boundaries and a tabulation of the acreages by land classes in each farm unit.

H. T. Nelson
Regional Director

REV. TO 9-1-64 R.M.

DATE 8-4-61

222-116-32179-3