


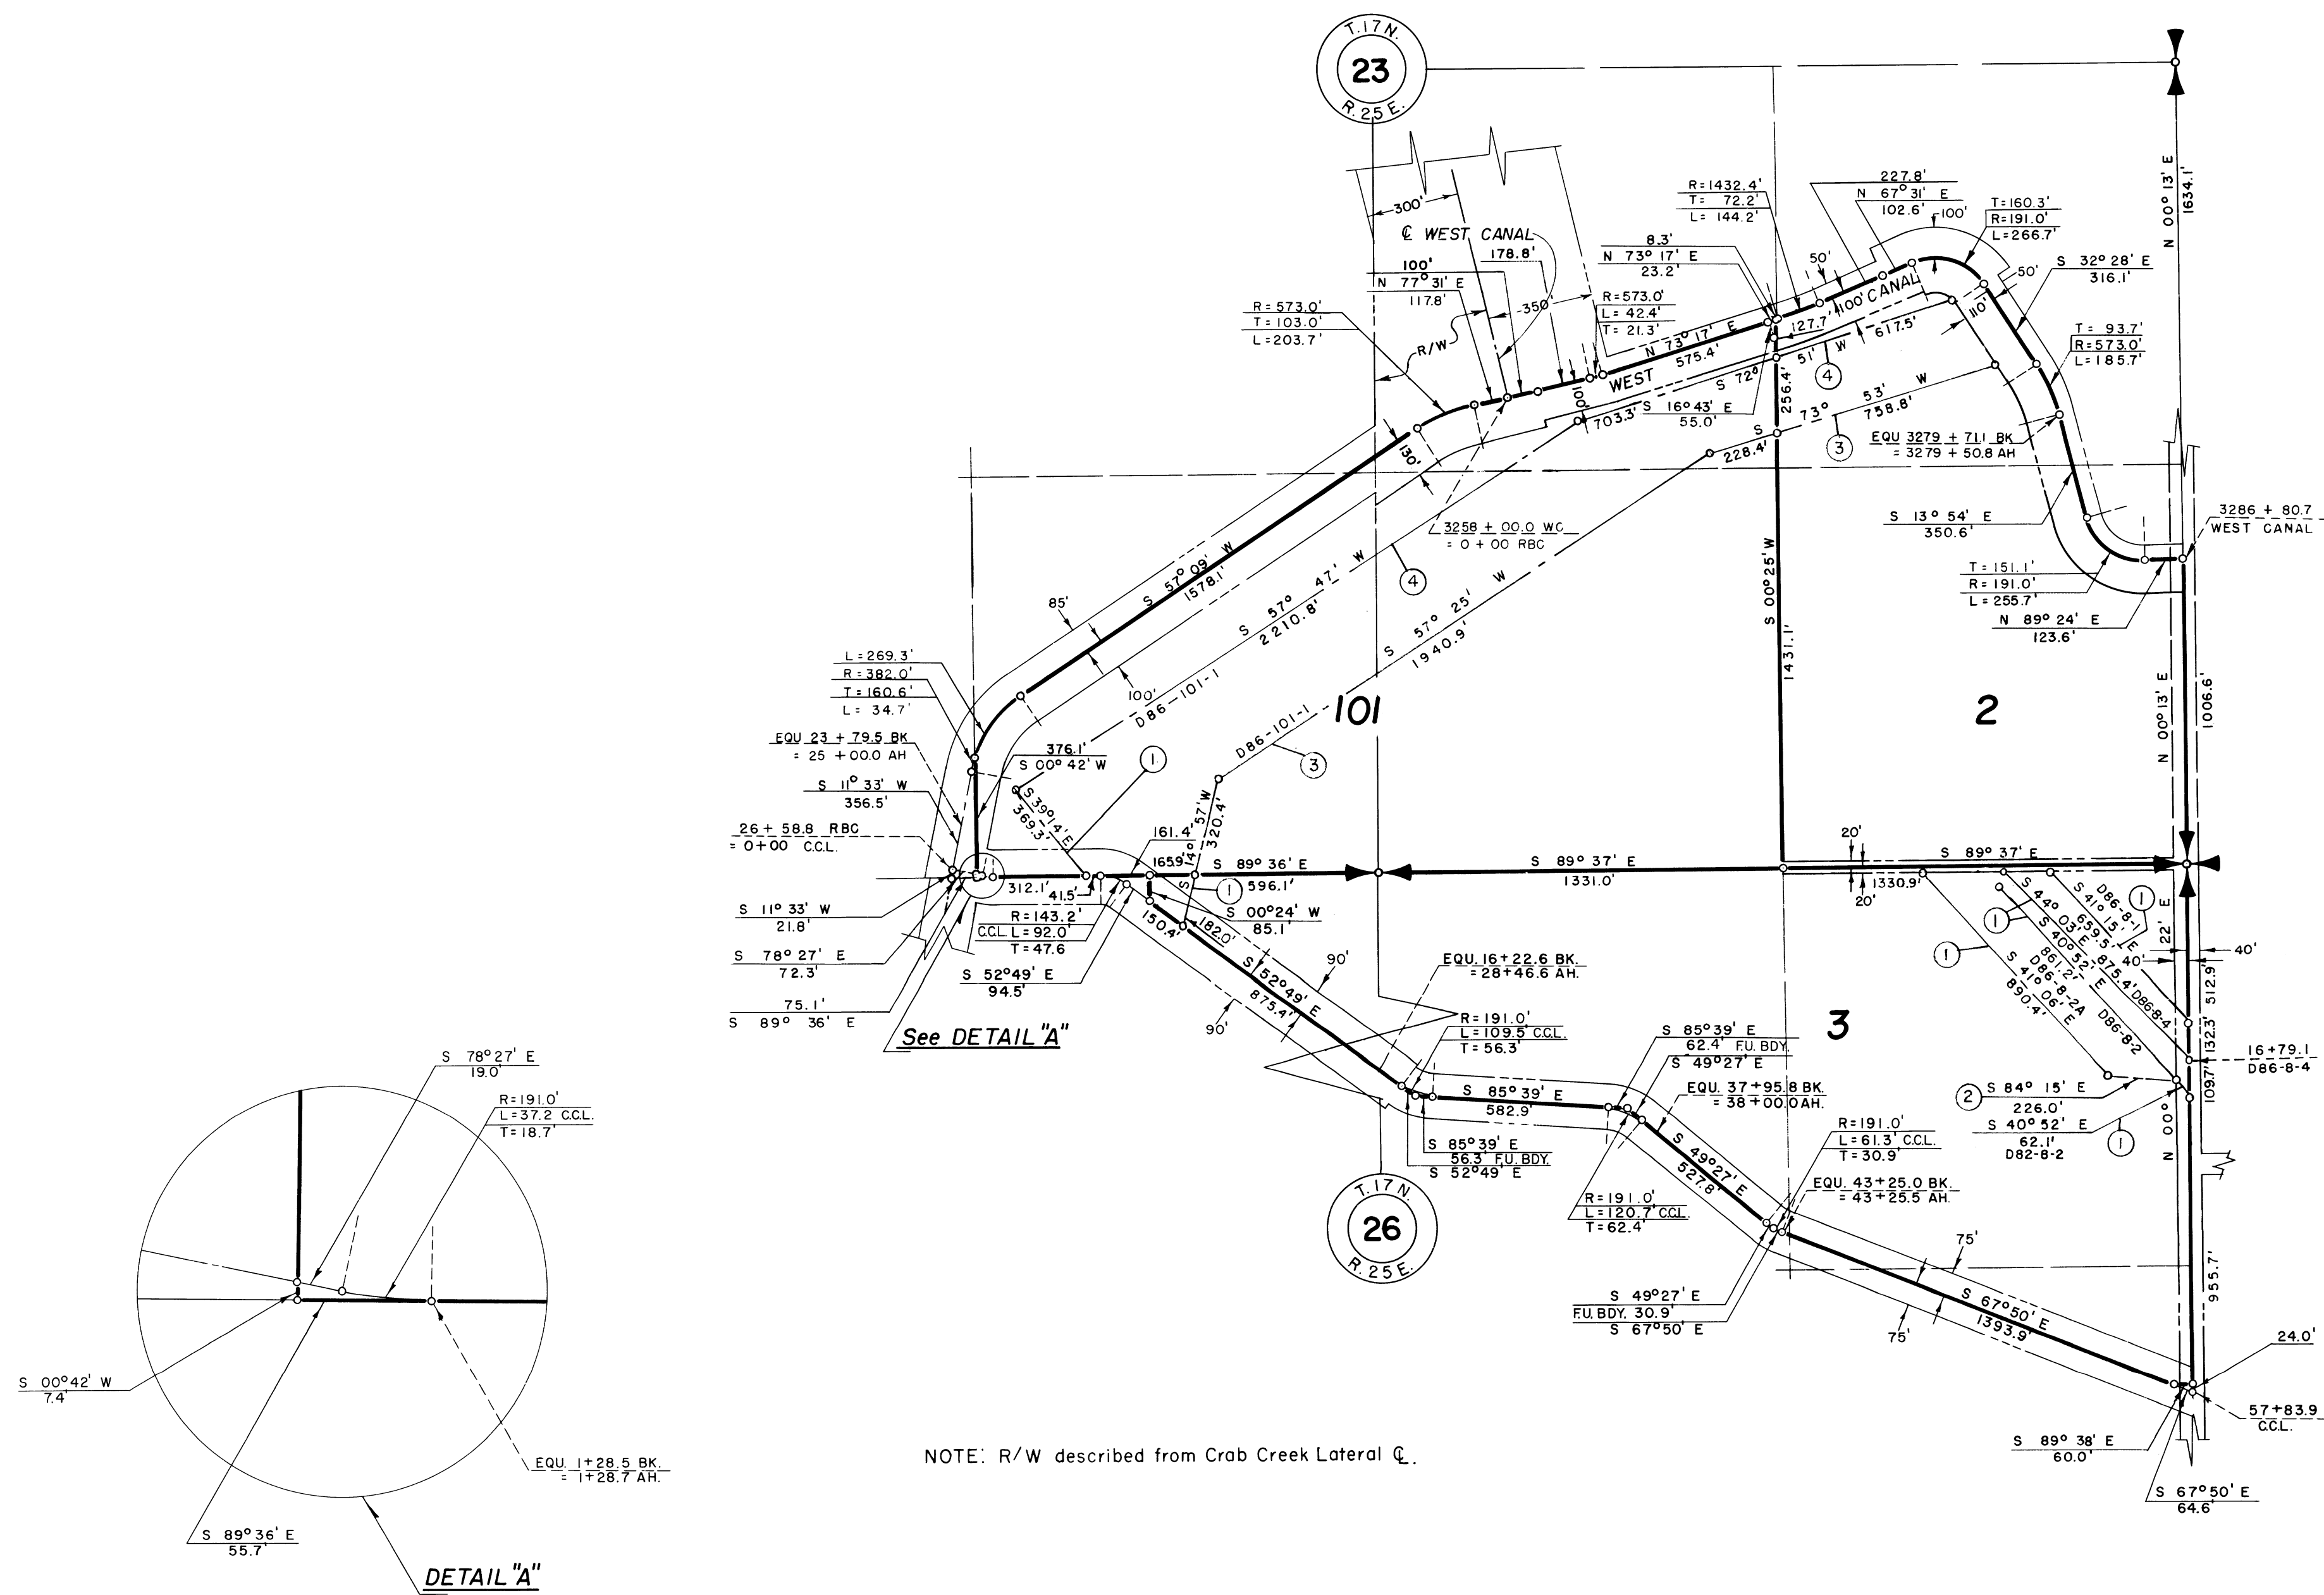


- NOTE: Buried Pipe Drain R/W
- ① 55' W. & 45' E.
 - ② 55' S. & 45' N.
 - ③ 55' N. & 45' S.
 - ④ 70' S. & 30' OR TO LAT. N

NOTE: R/W described from Crab Creek Lateral Q.

Drawn L.E.M.
Checked B.B.L. - R.E.W.
Surveys certified
A.V. Davidson
Chief, D&C. Div.


DATE 8-1-60

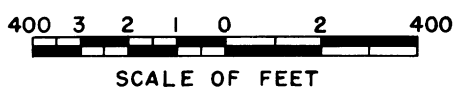

LEGEND

- Boundaries of Units
- == Rights of Way for Roads
- Rights of Way for Canals
- ==== Rights of Way for Drains
- ===== Rights of Way for Proposed Roads

100 Unit Number

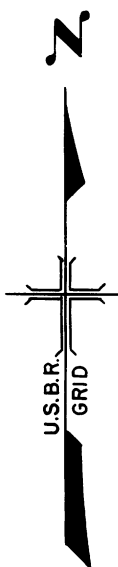

REV. TO 12-16-82	<u>de</u>
REV. TO 11-11-76	<u>de</u>
REV. TO 10-1-63	<u>ap</u>

I certify that this is Sheet
1 of 5 Supplemental Sheets
of the Fourth Revision
of the Final Farm Unit Plat
of Irrigation Block 86.
M.B. Austin
Regional Director, Acting
DATE 8-1-60

222-116-31632-4