


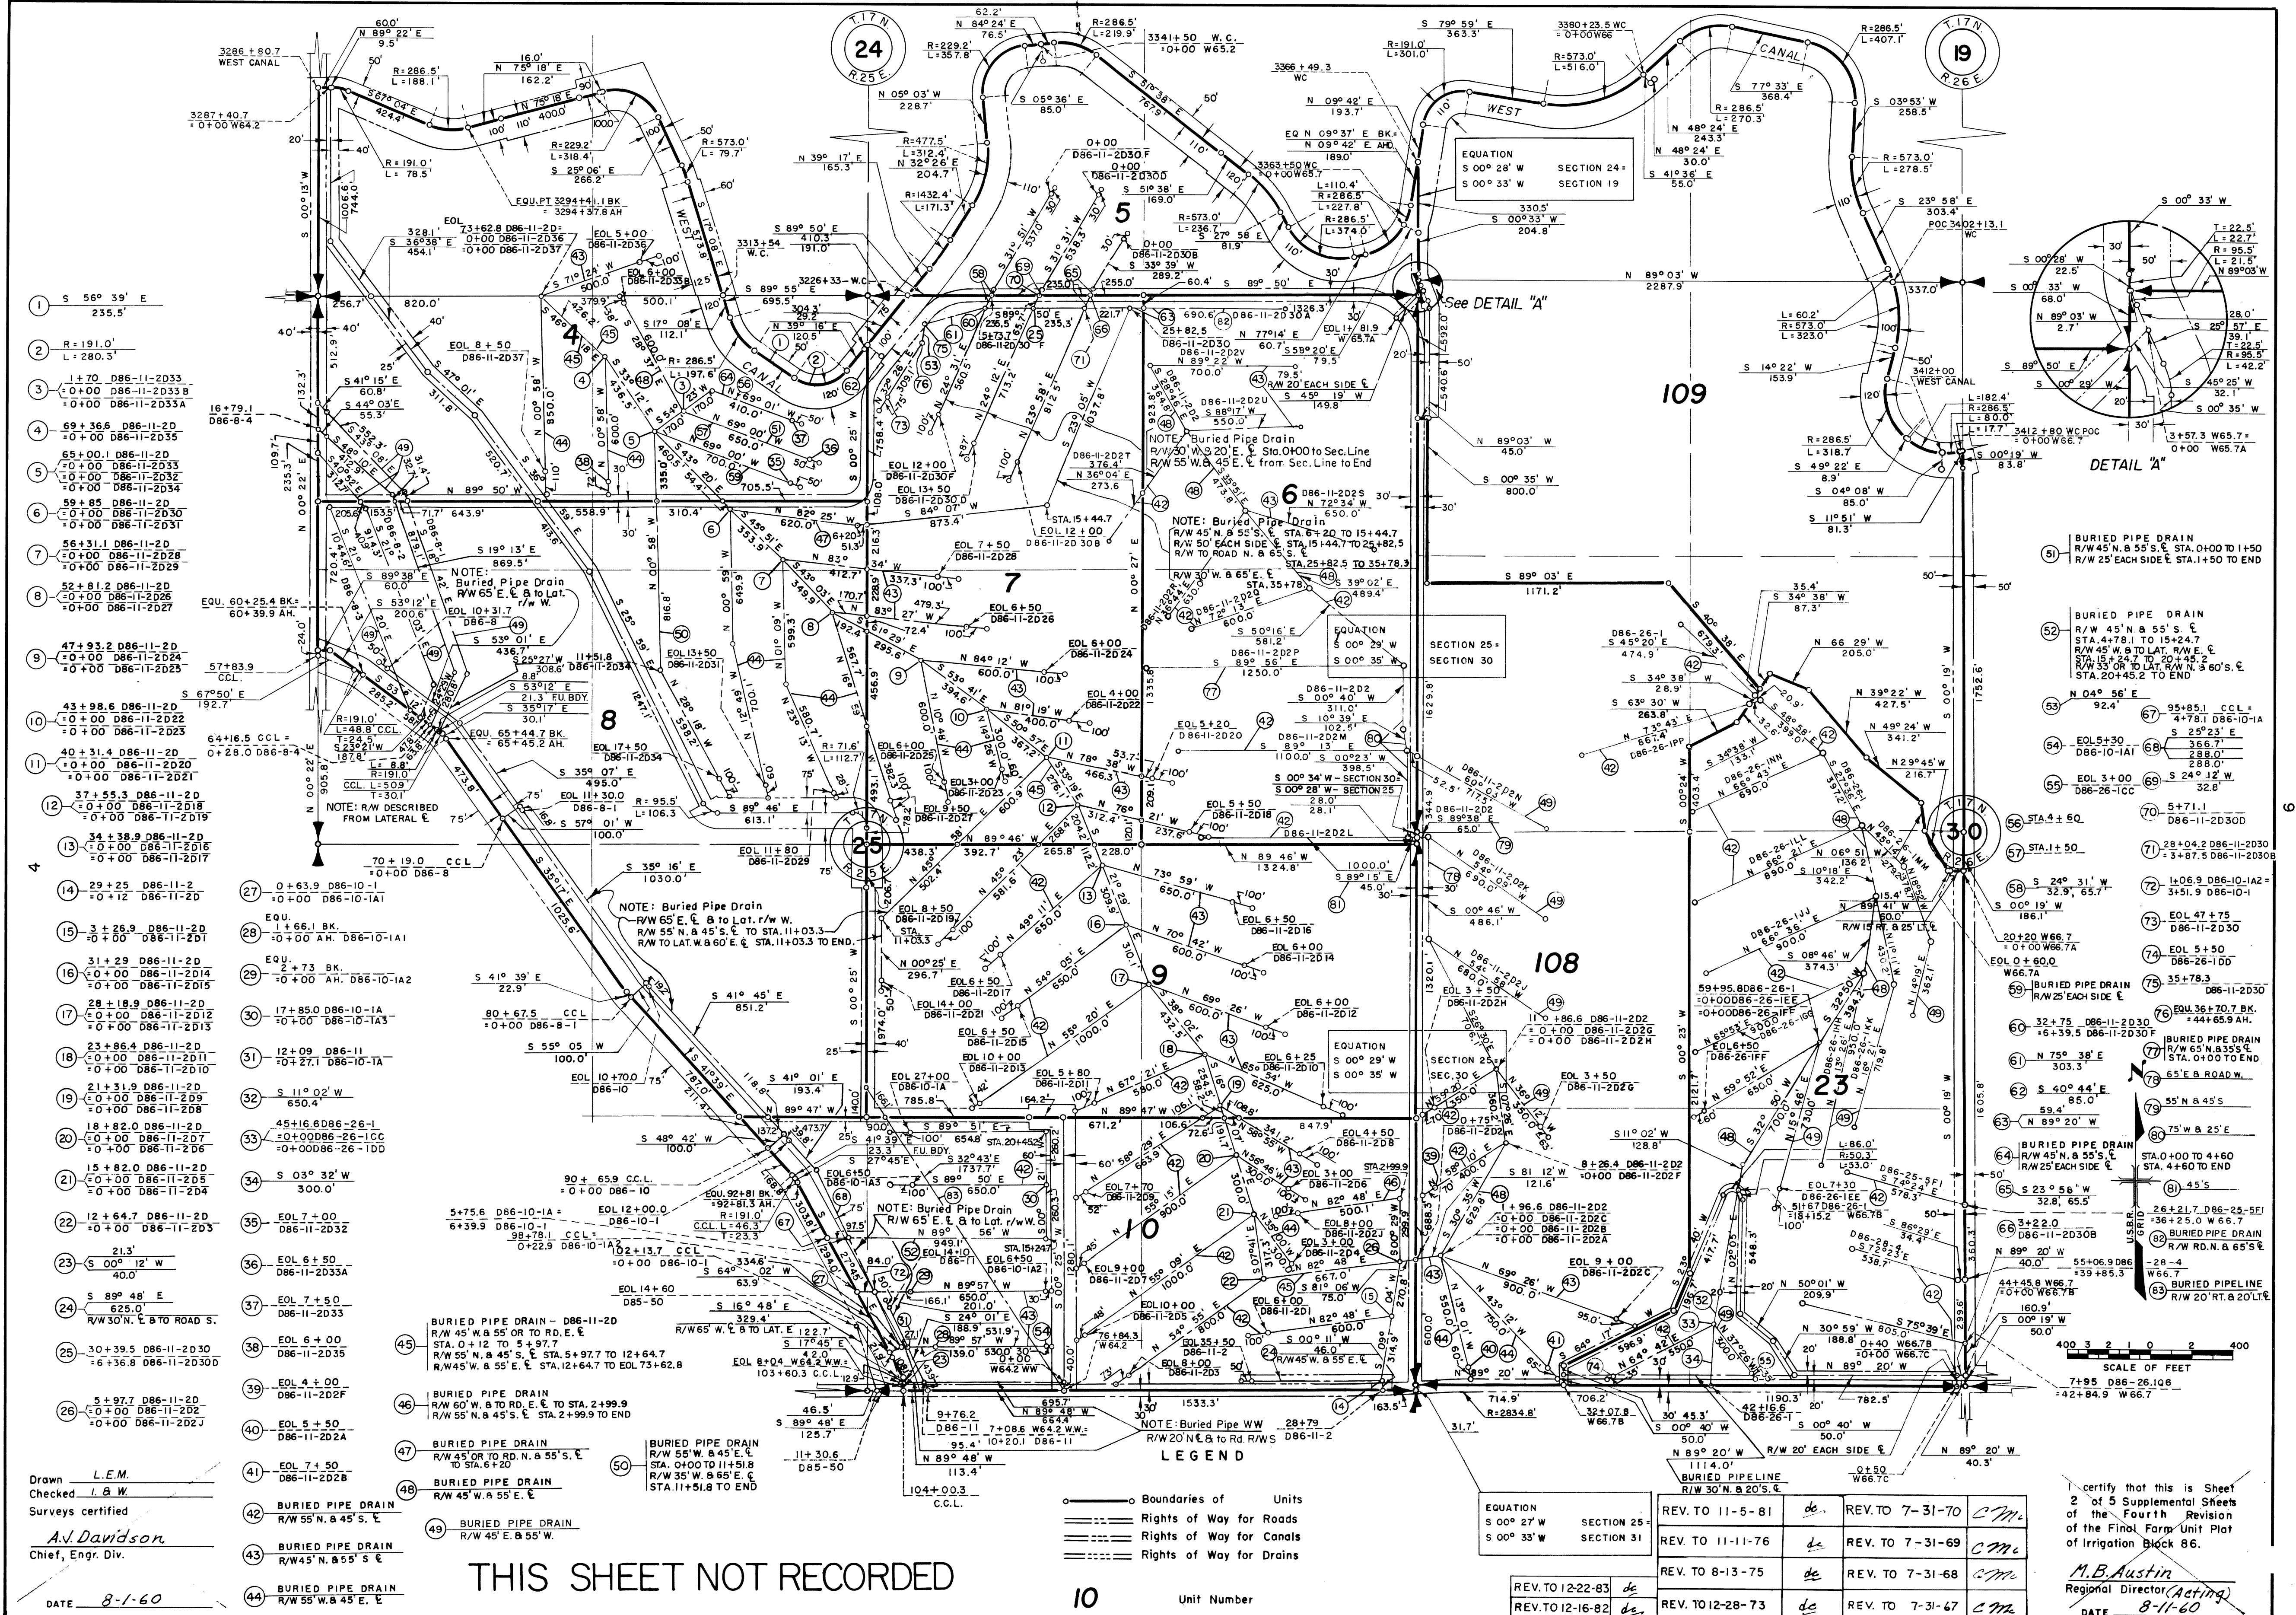

Drawn L.E.M.
Checked L.B.W.
Surveys certified
A.V. Davidson
Chief, Engr. Div.
DATE 8-1-60

THIS SHEET NOT RECORDED

LEGEND
—•—•— Boundaries of Units
--- Rights of Way for Roads
--- Rights of Way for Canals
----- Rights of Way for Drains

10 Unit Number

EQUATION S 00° 27' W S 00° 33' W	SECTION 25 SECTION 31	REV. TO 11-5-81 REV. TO 11-11-76 REV. TO 8-13-75 REV. TO 12-28-73	REV. TO 7-31-70 REV. TO 7-31-69 REV. TO 7-31-68 REV. TO 7-31-67	C.M. C.M. C.M. C.M.
--	--------------------------	--	--	------------------------------

I certify that this is Sheet
2 of 5 Supplemental Sheets
of the Fourth Revision
of the Final Farm Unit Plot
of Irrigation Block 86.
M.B. Austin
Regional Director (Acting)
DATE 8-11-60

222-116-31632-5