


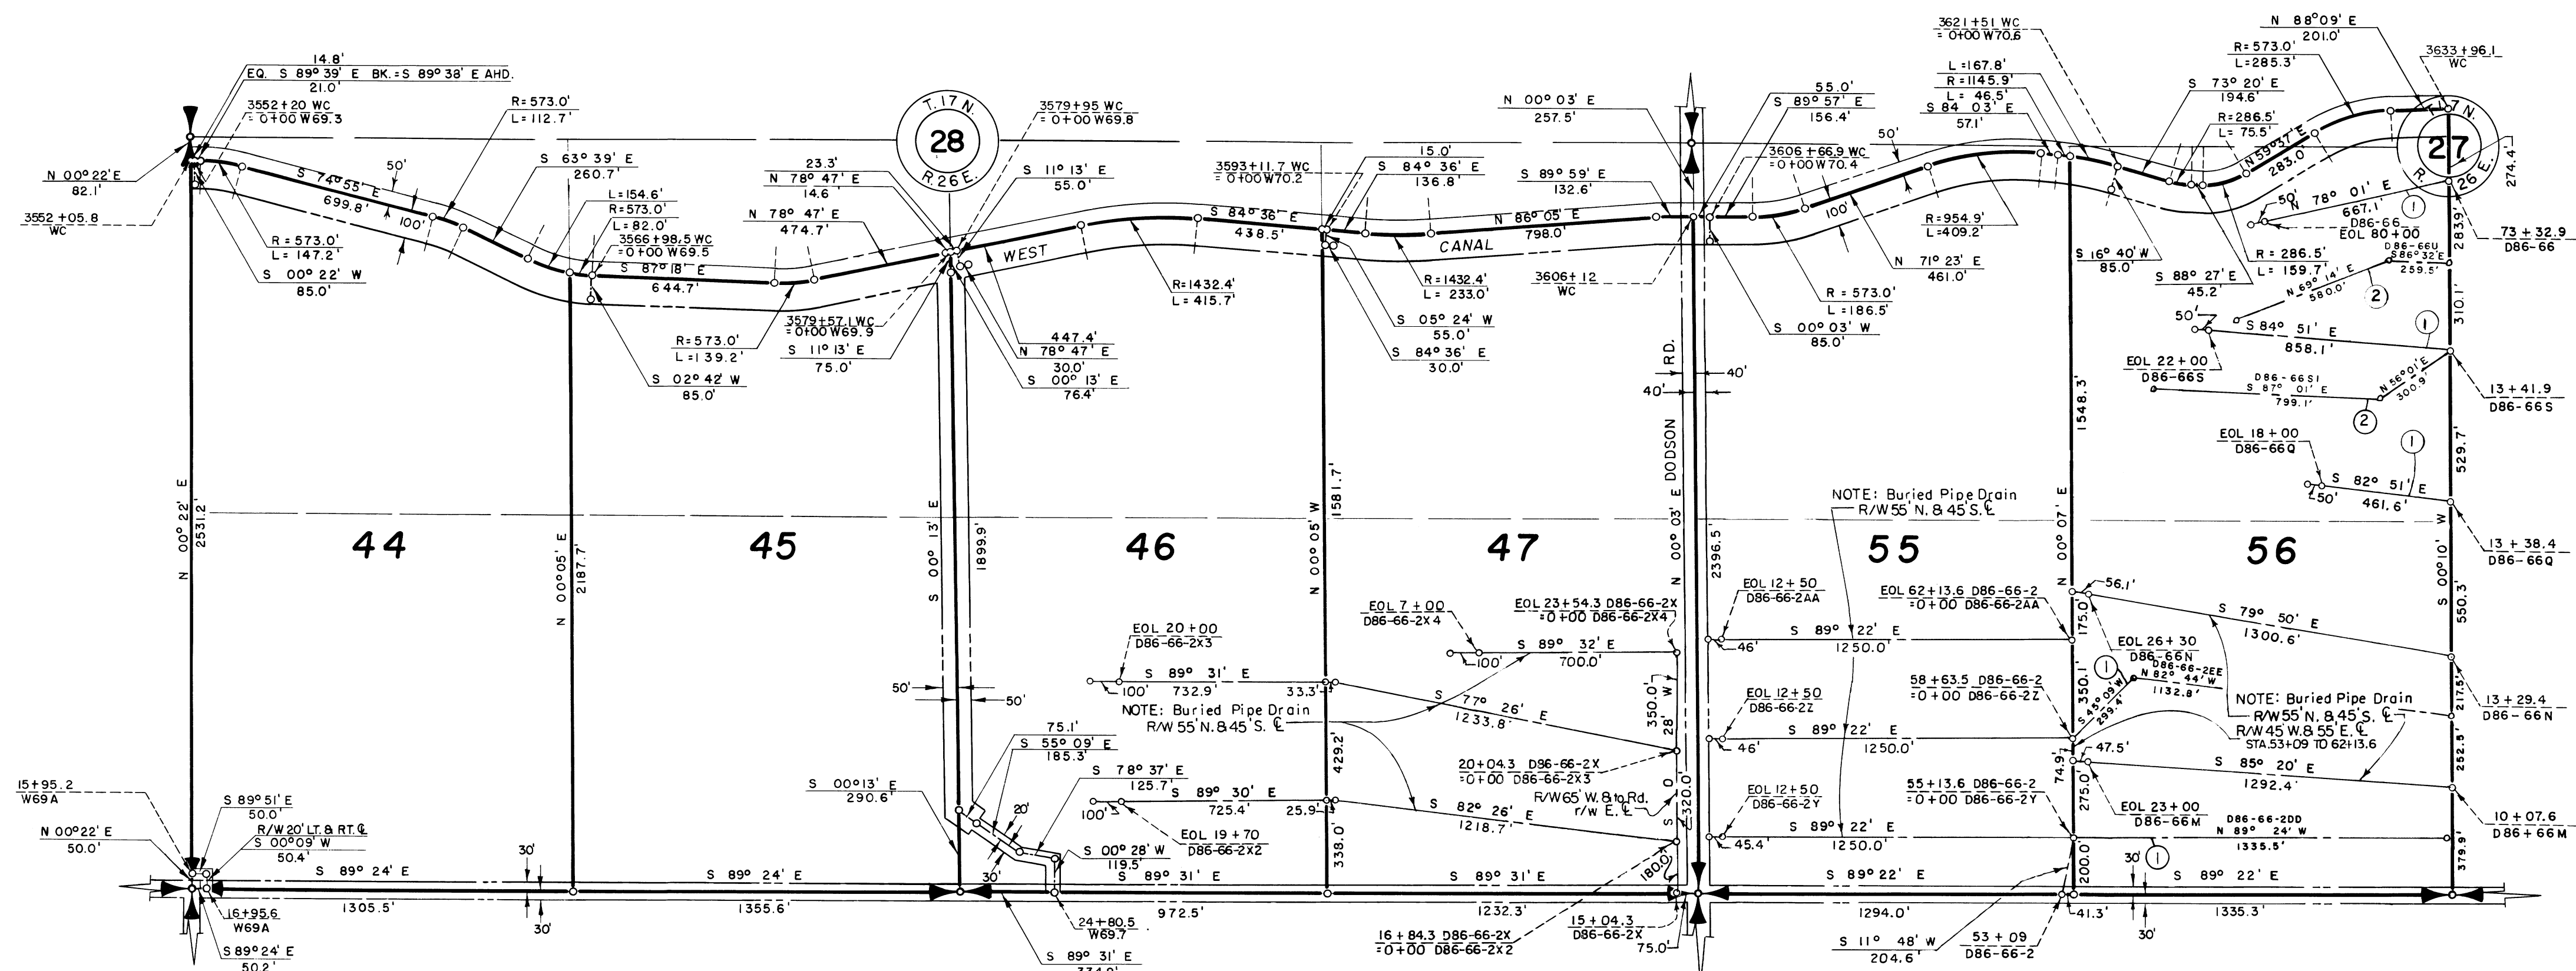

NOTE: Buried Pipe Drain R/W


① 55' N. & 45' S.

② 45' N. & 55' S.

LEGEND

- Boundaries of Units
- Rights of Way for Roads
- Rights of Way for Canals
- Rights of Way for Drains

100 Unit Number

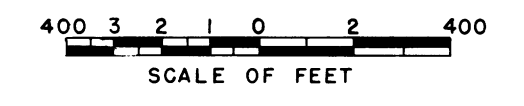

Drawn L.E.M.
Checked B.B.I. - REW
Surveys certified
V.D. Humes
Chief, Engr. Div. (Acting)
DATE 4-30-54

REV. TO 12-30-94	<i>fd</i>
REV. TO 9-24-92	<i>ds</i>
REV. TO 12-28-73	<i>ds</i>
REV. TO 7-31-67	<i>C.M.</i>

I certify that this is Sheet
4 of 12 Supplemental Sheets
of the Revision
of the Final Farm Unit Plat
of Irrigation Block 86.
Wm. H. Tuller
Regional Director (Acting)
DATE 5-3-54

222-116-25673-7