


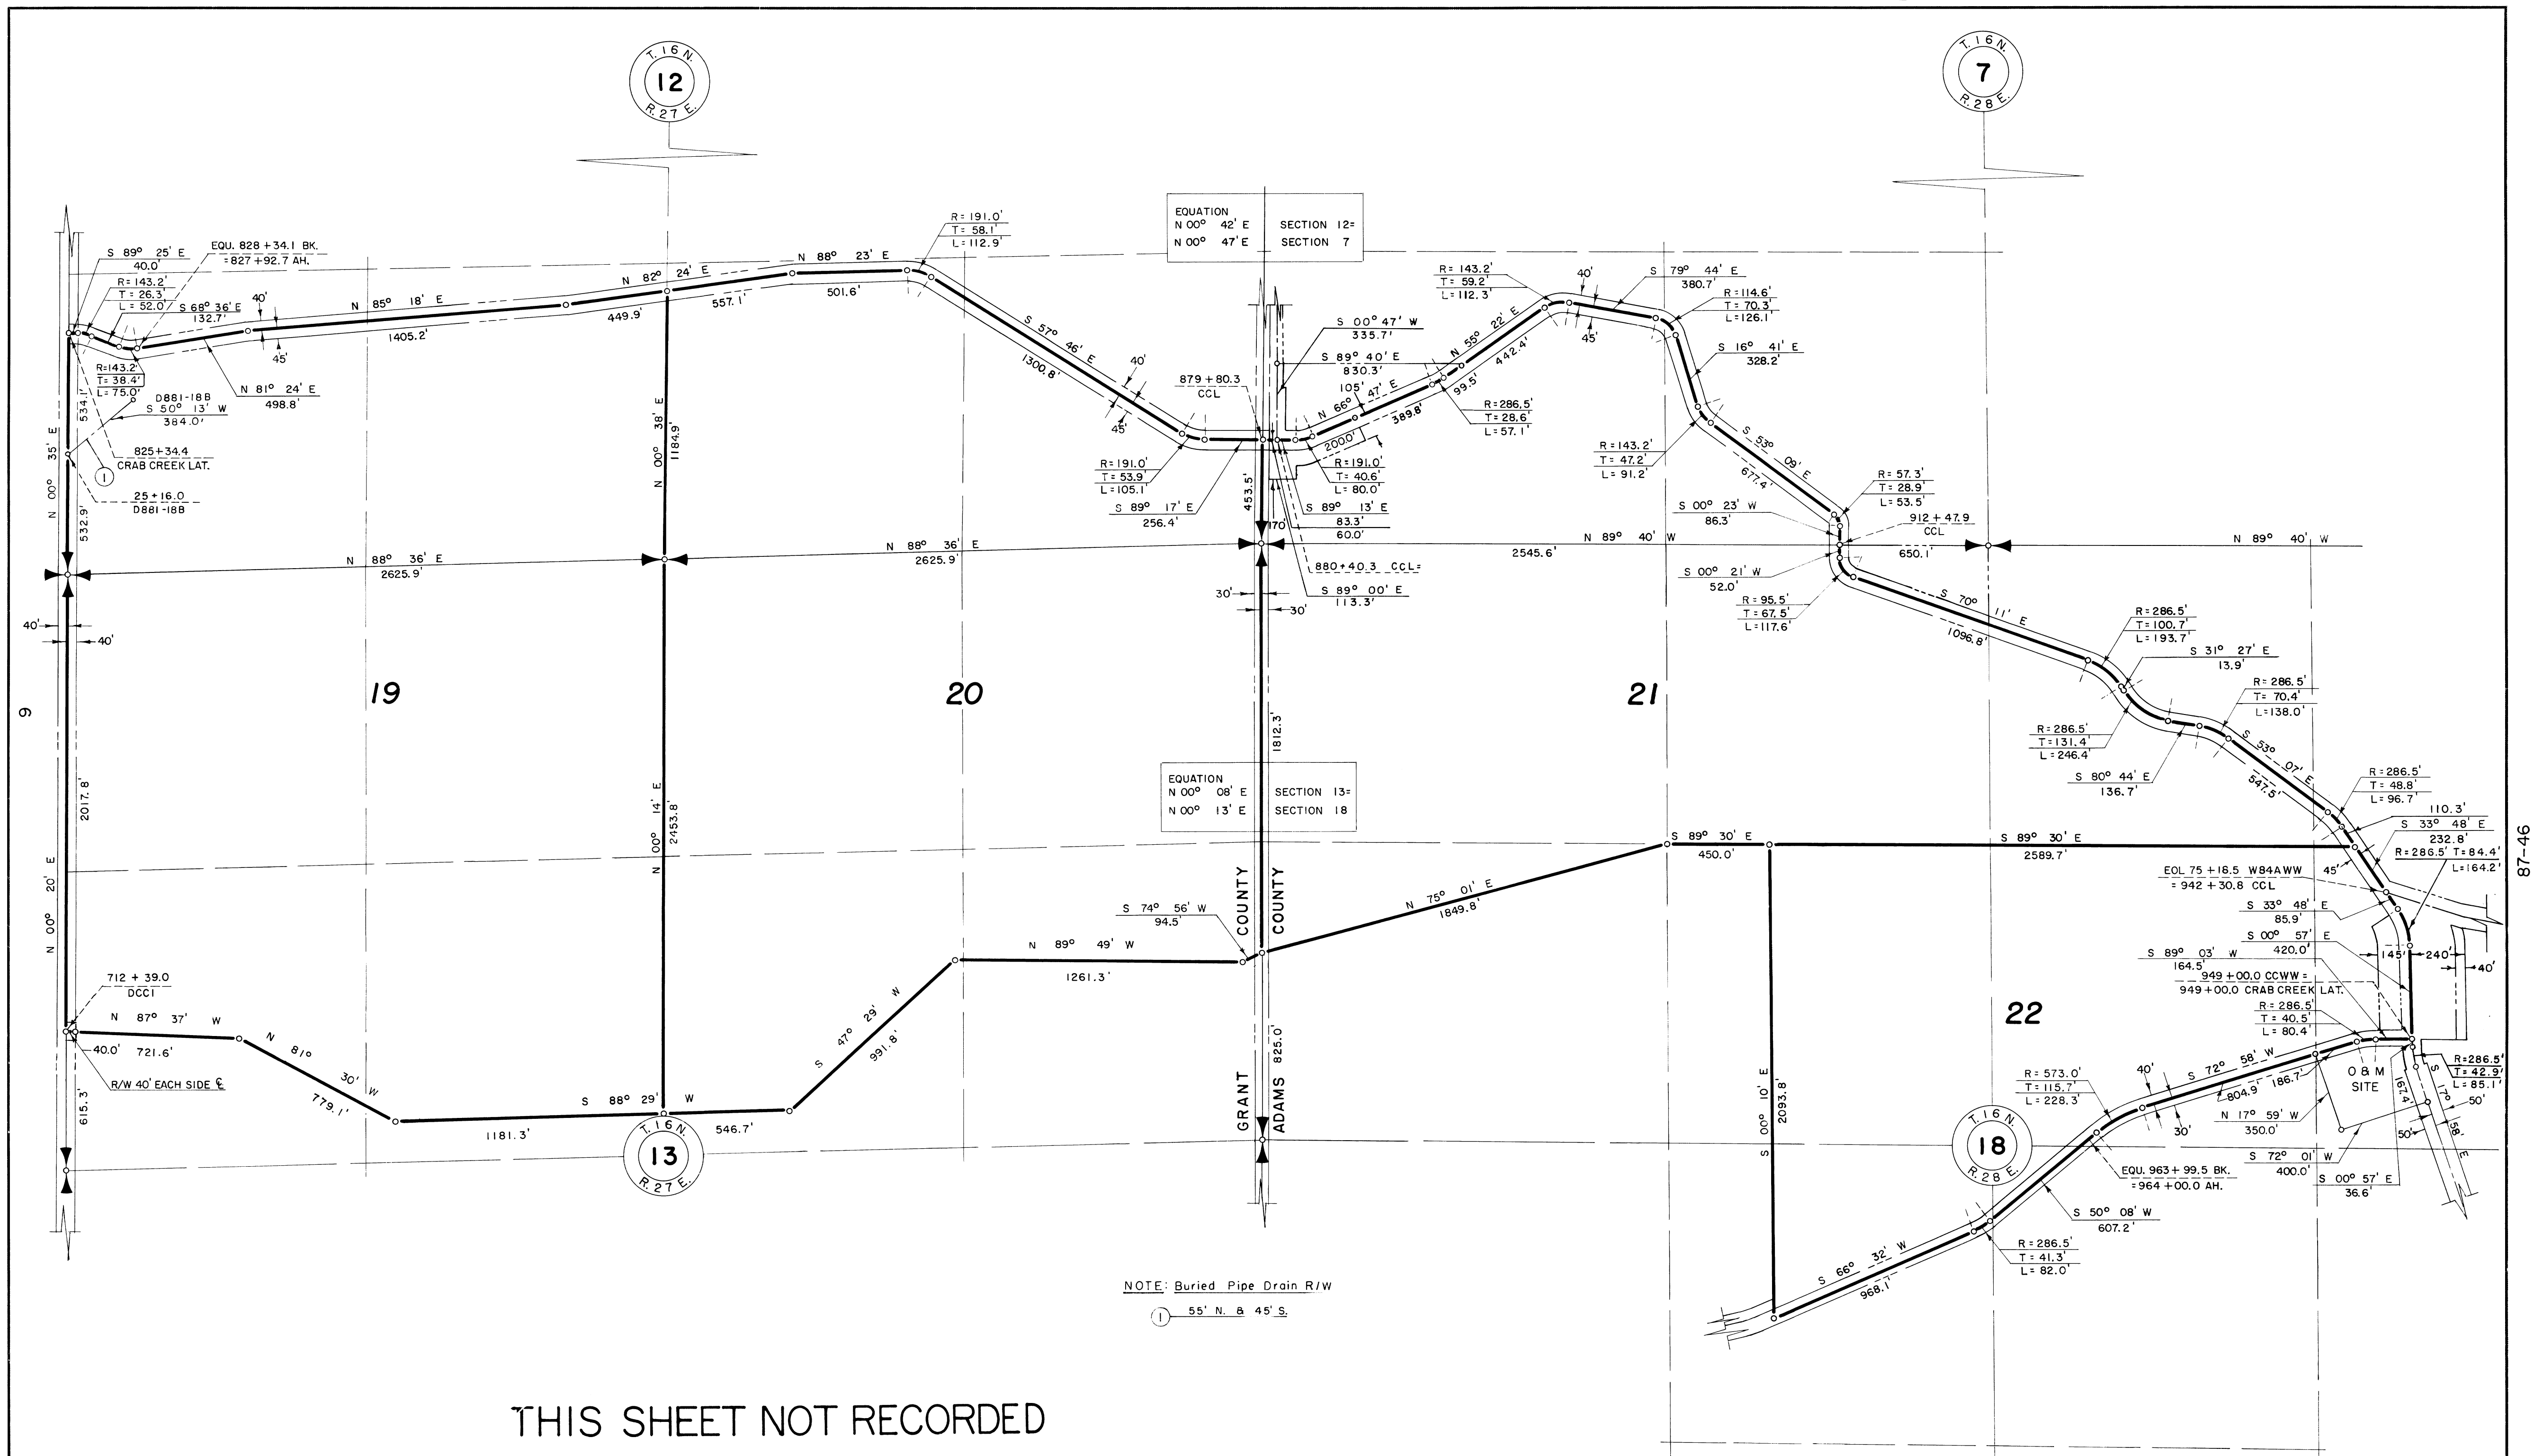


THIS SHEET NOT RECORDED

Drawn O.K.O.
 Checked E.F.J.
 Surveys certified
J.D. Humes
 Chief, Eng. Div.
 or DFL
 DATE 7-10-1959

400 3 2 1 0 2 400
 SCALE OF FEET

LEGEND
 ———— Boundaries of Units
 ———— Rights of Way for Roads
 ———— Rights of Way for Canals
 ———— Rights of Way for Drains
 20 Unit Number

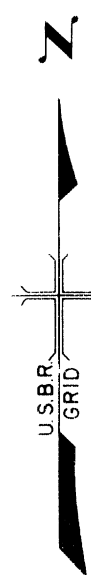

REV. TO	
REV. TO 12-16-82	<i>de</i>
REV. TO 7-31-68	<i>C.M.</i>
REV. TO 10-1-63	<i>Agd</i>

I certify that this is Sheet
 6 of 6 Supplemental Sheets
 of the Revision
 of the Final Farm Unit Plat
 of Irrigation Block 881.
W.G. Draper
 Regional Director
 DATE 7-28-1959