

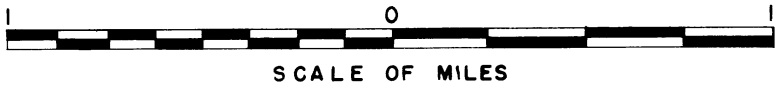


COLUMBIA BASIN PROJECT - IRRIGATION BLOCK 89
GRANT COUNTY, WASHINGTON

LEGEND

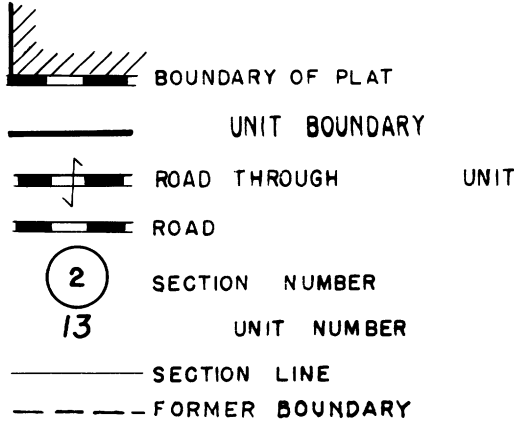

THIS SHEET NOT RECORDED

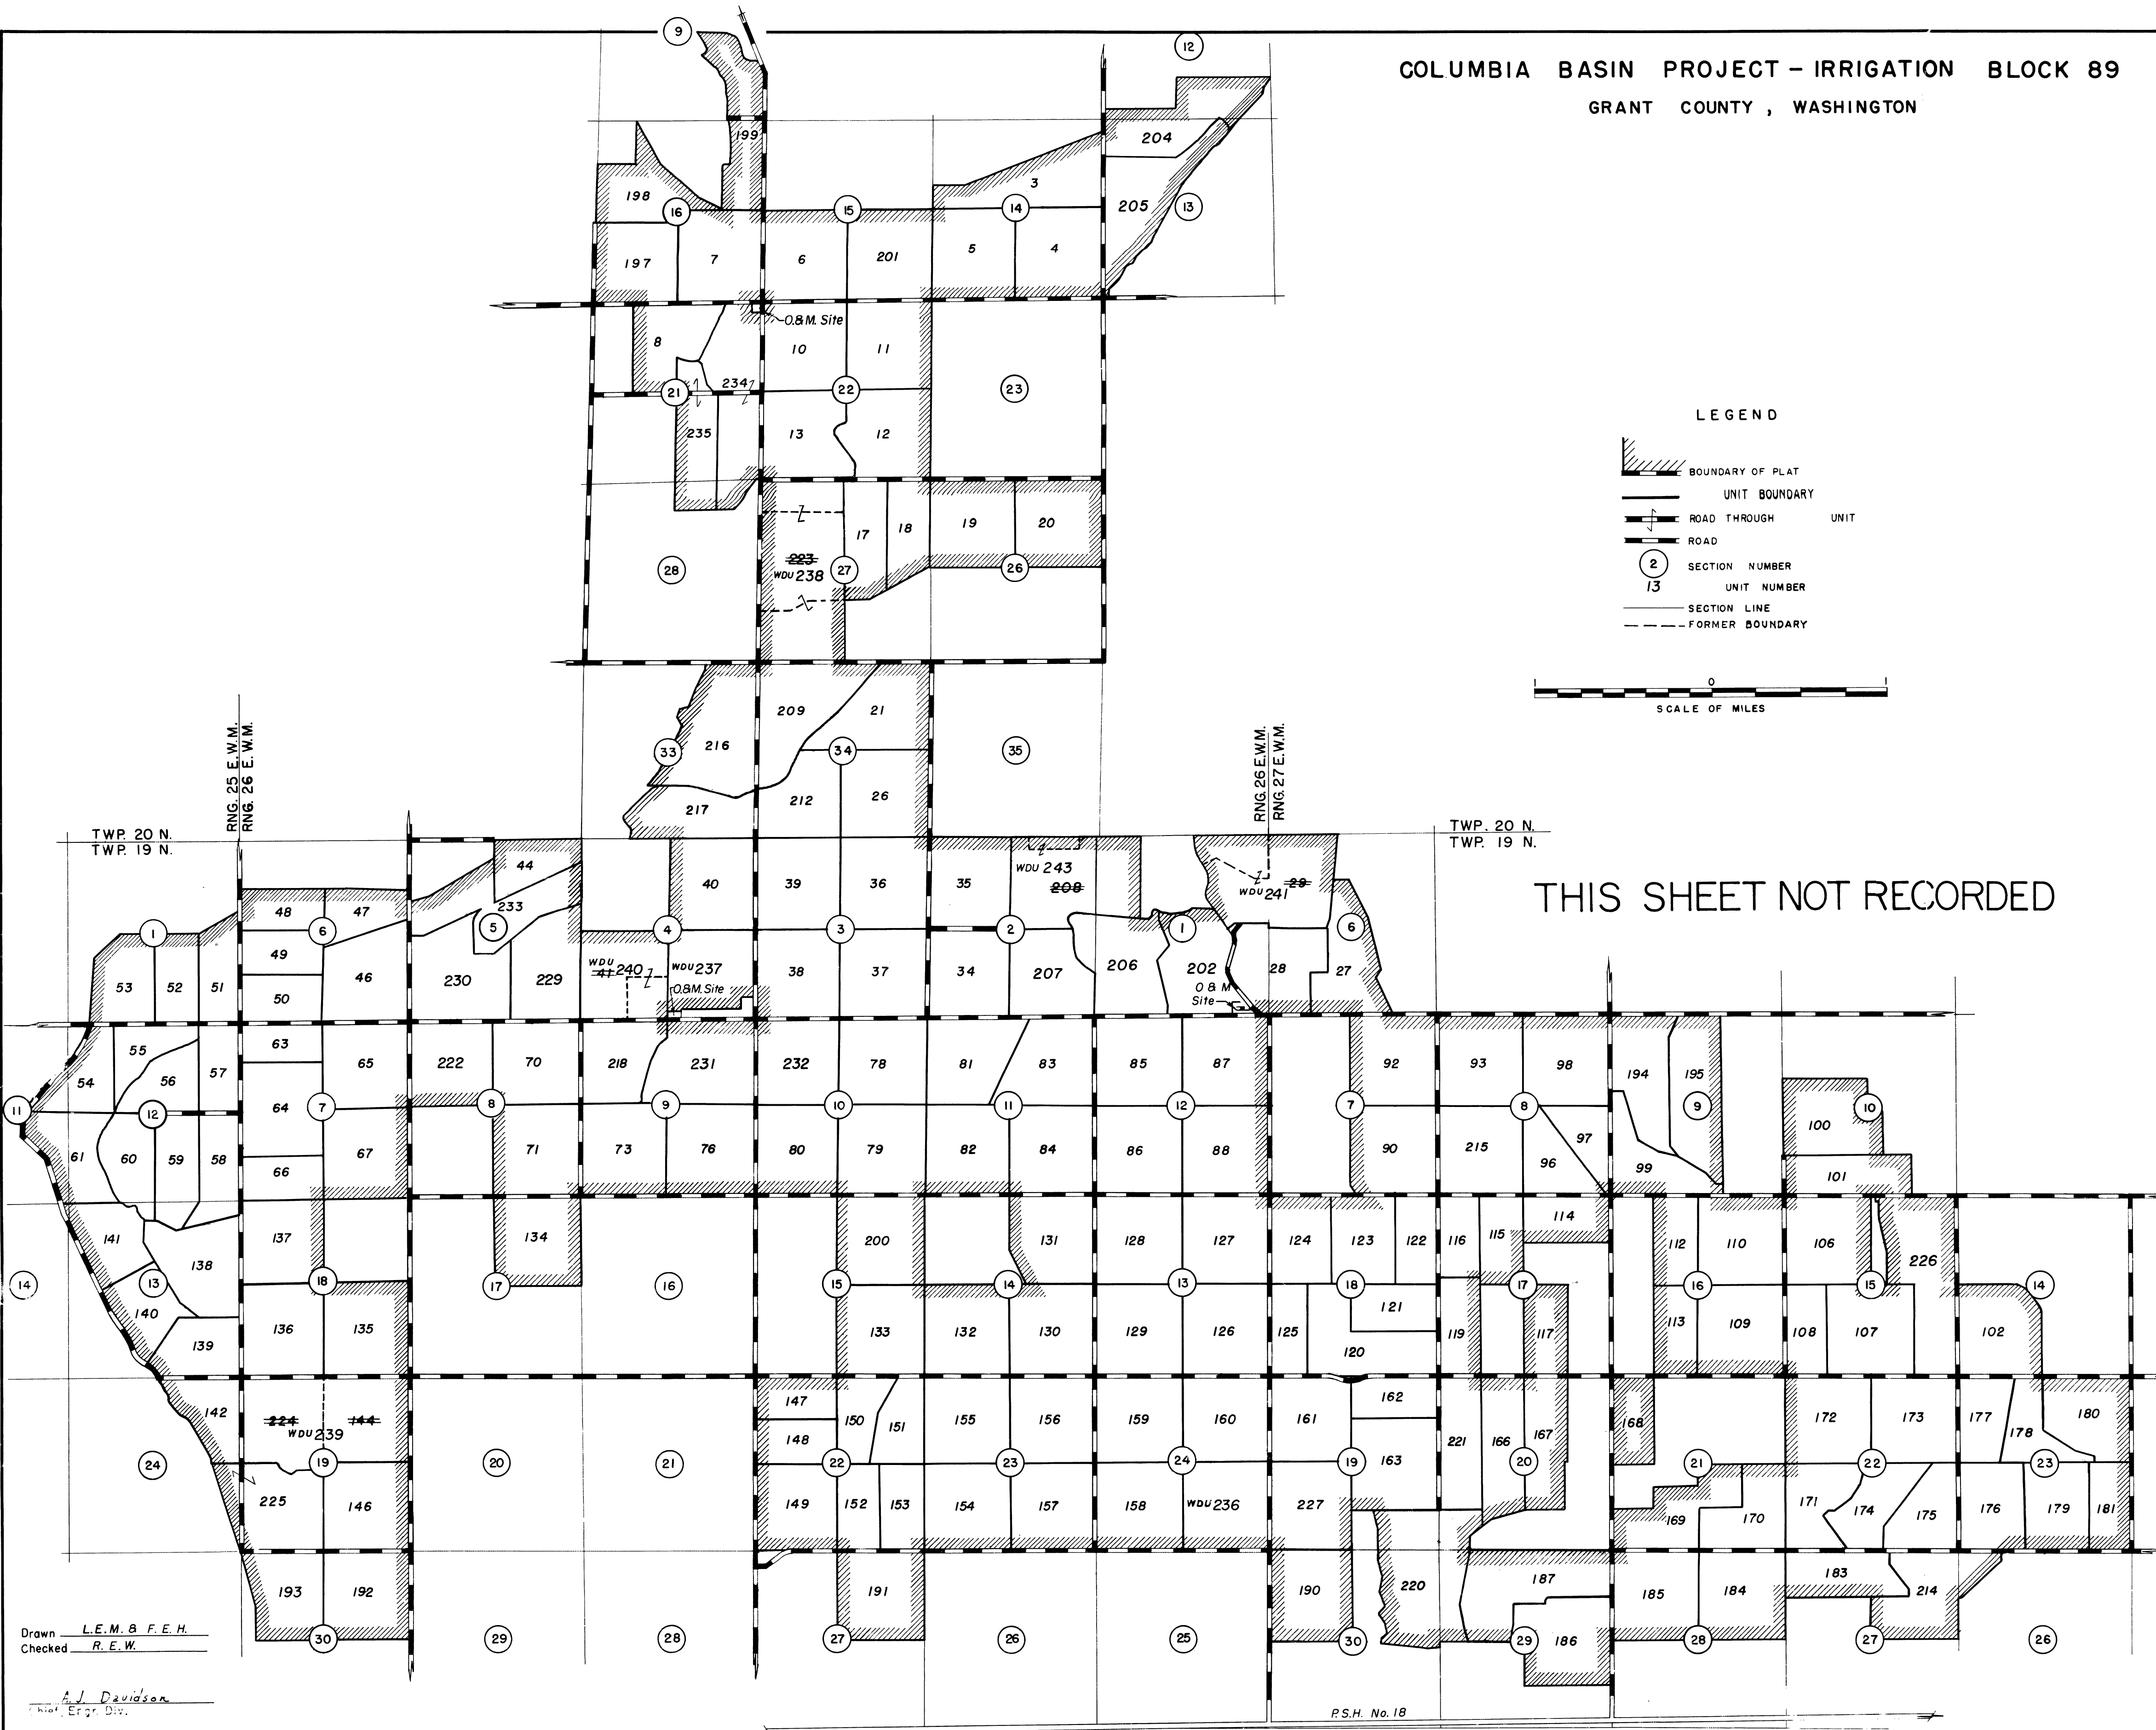

Drawn L.E.M. & F.E.H.
Checked R.E.W.

A.J. Davidson
Asst. Engr. Div.

REV. TO 12-11-67	C.M.
REV. TO 9-1-65	B.M.
REV. TO 9-1-64	B.M.
REV. TO 10-1-63	A.P.

I certify that this is Sheet
1 of 2 General Map Sheets of
the Revision of the
Final Farm Unit Plat for
Irrigation Block 89 showing
the farm unit boundaries and
a tabulation of the acreages
by land classes in each farm
unit.

M.R. Austin
Regional Director (Act.)

DATE 9-10-62

P.S.H. No. 18