


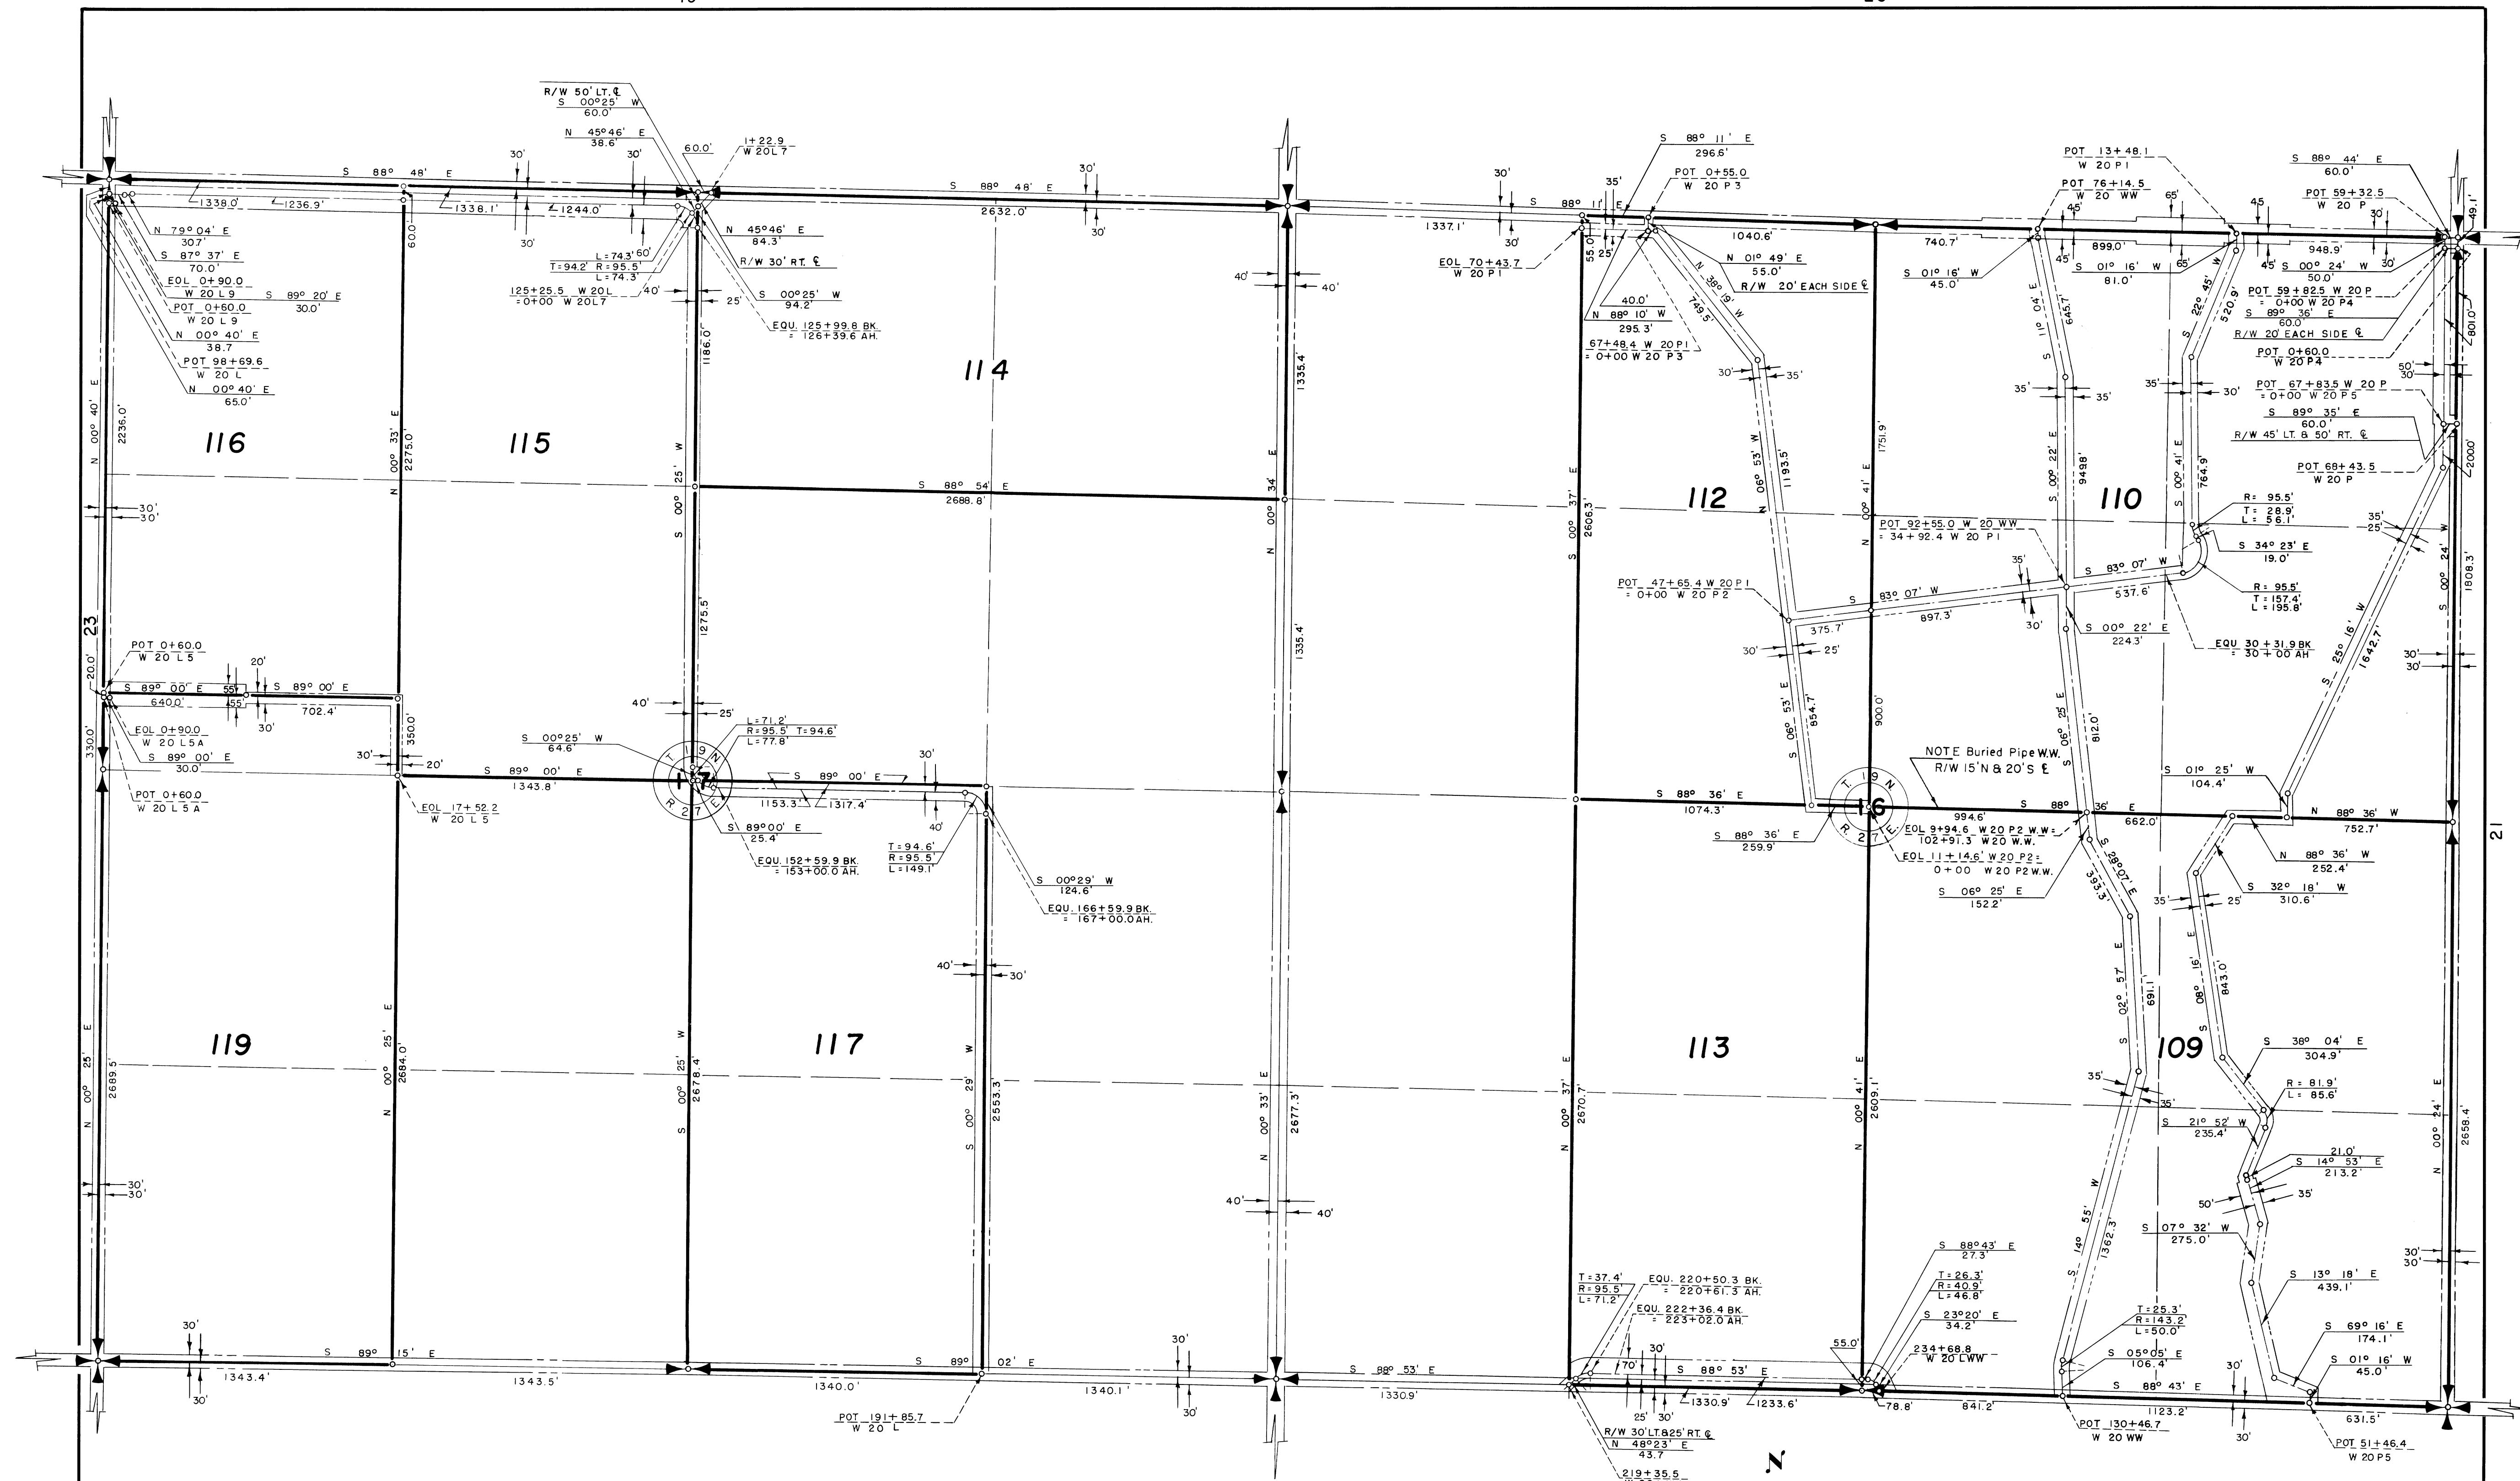

THIS SHEET NOT RECORDED

Drawn W.G.L.
 Checked R.E.W.
 Surveys certified
A.N. Davidson
 Chief, Engr. Div.

DATE 8-30-61

400 3 2 1 0 2 400
 SCALE OF FEET

LEGEND

- — ○ Boundaries of Units
- ==== Rights of Way for Roads
- ==== Rights of Way for Canals
- ==== Rights of Way for Drains

110

Unit Number

REV. TO 7-31-69 C.M.

I certify that this is Sheet
 6 of 8 Supplemental Sheets
 of the Fifth Revision of
 the Final Farm Unit Plat of
 Irrigation Block 89.
M.B. Austin
 Regional Director (Acting)
 DATE 9-6-61

222-116-32181 -22