


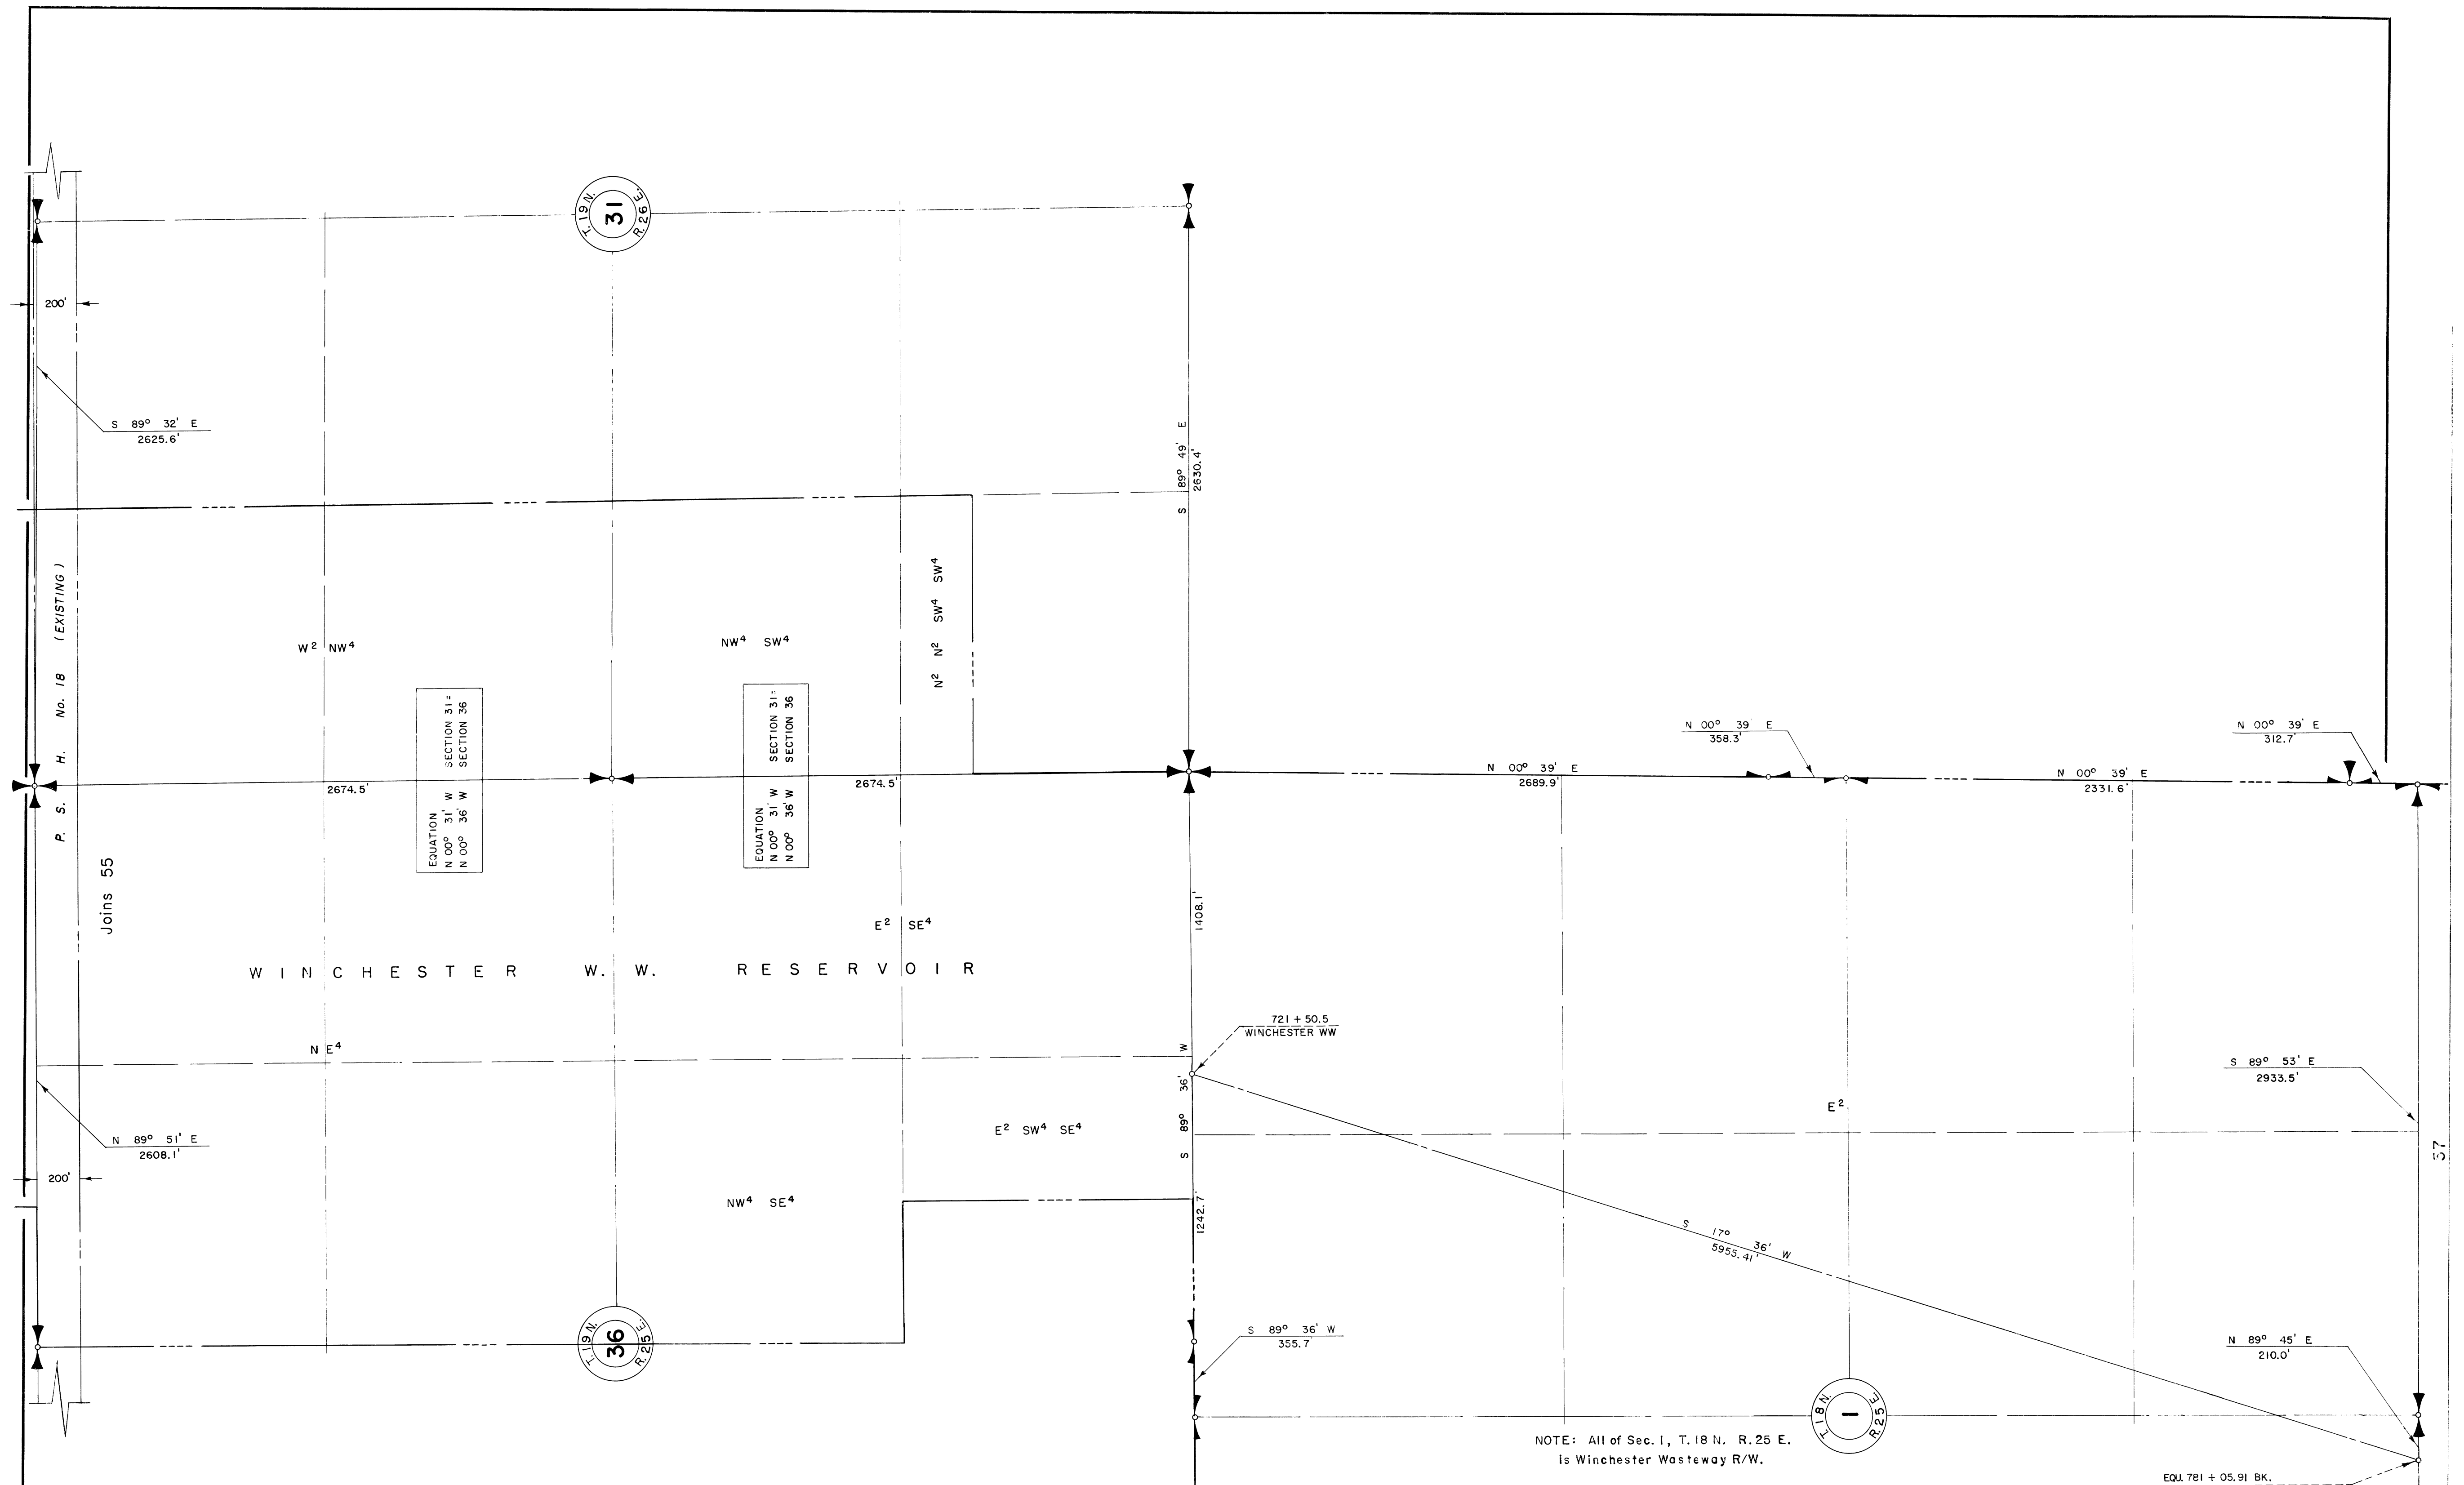


Drawn O.K.O.
Checked E.S.M.
Surveys certified
A.V. Davidson
Chief, Engr. Div.
Date 8-31-62

400 3 2 1 0 2 400
SCALE OF FEET

LEGEND

- ==== Rights of Way for Roads
- ==== Rights of Way for Canals
- ==== Rights of Way for Drains

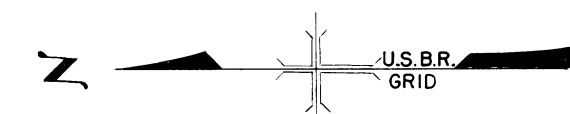

NOTE: All of Sec. 1, T. 18 N. R. 25 E.
is Winchester Wasteway R/W.

EQU. 781 + 05.91 BK.
= 781 + 08.81 AH. WINCH. W.W.

NOTE: This drawing supersedes
and replaces Drawing No. 56
attached to and filed with Farm
Unit Plat of Irrigation Block
89 as recorded in Grant
County on Aug. 2, 1960.

M.B. Austin
Regional Director (Acting)
Date 9-10-62