



GREATER WENATCHEE IRRIGATION DISTRICT

Howard Flat Unit

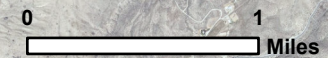

BUREAU OF RECLAMATION

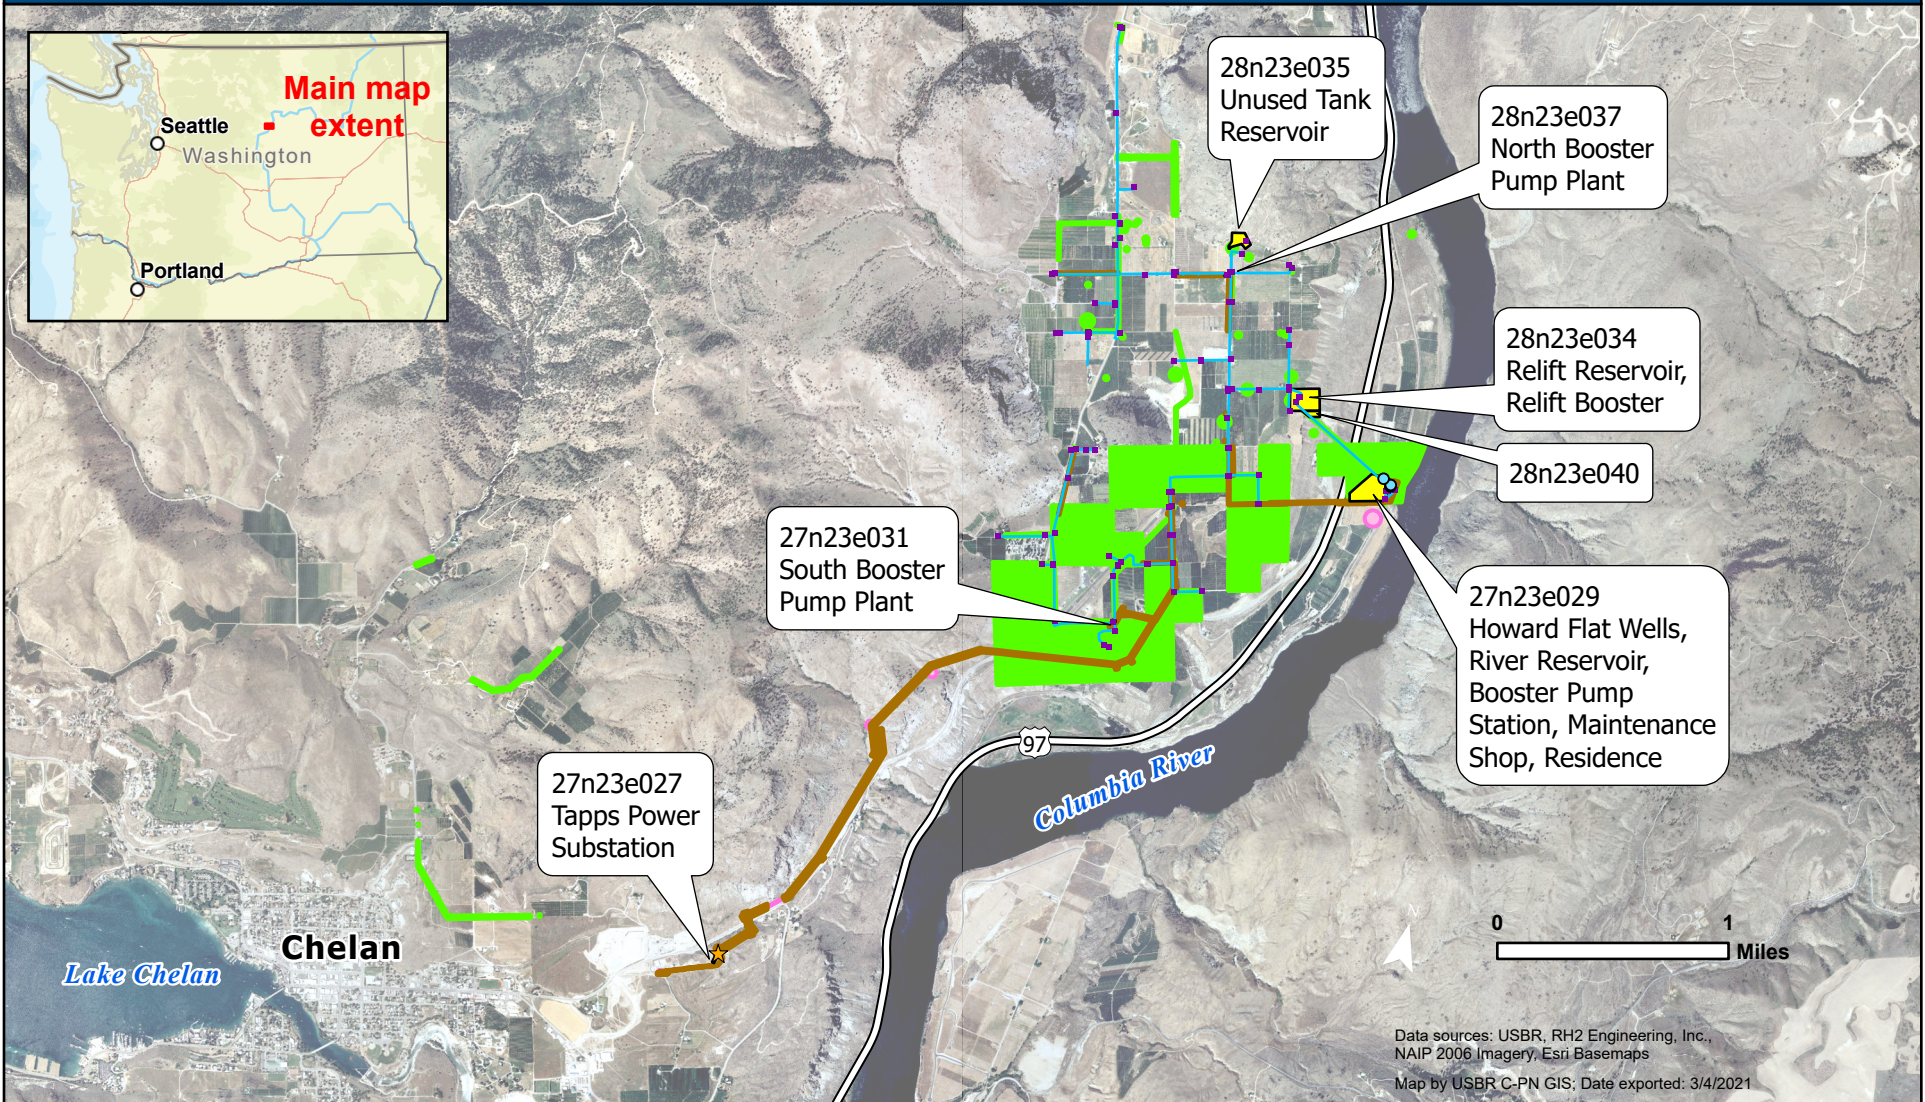

Data sources: USBR, RH2 Engineering, Inc., NAIP 2006 Imagery, Esri Basemaps
 Map by USBR C-PN GIS; Date exported: 3/4/2021

- | | | | |
|---------------------|------------------|--------------|----------------|
| Fee Land (Labelled) | LID Drain | Pump Station | Other Facility |
| Easement | Meter | Reservoir | Pipeline |
| 1890 easement | Power Substation | Well | GWID Boundary |

This map is provided as-is and contains representations of property boundaries. It is intended for general reference only. None of the parties involved in preparing this map or data contained herein warrant or represent information to be complete and accurate, and cannot be held responsible for errors or omissions.