



COLUMBIA BASIN PROJECT - IRRIGATION BLOCK 83

GRANT COUNTY, WASHINGTON

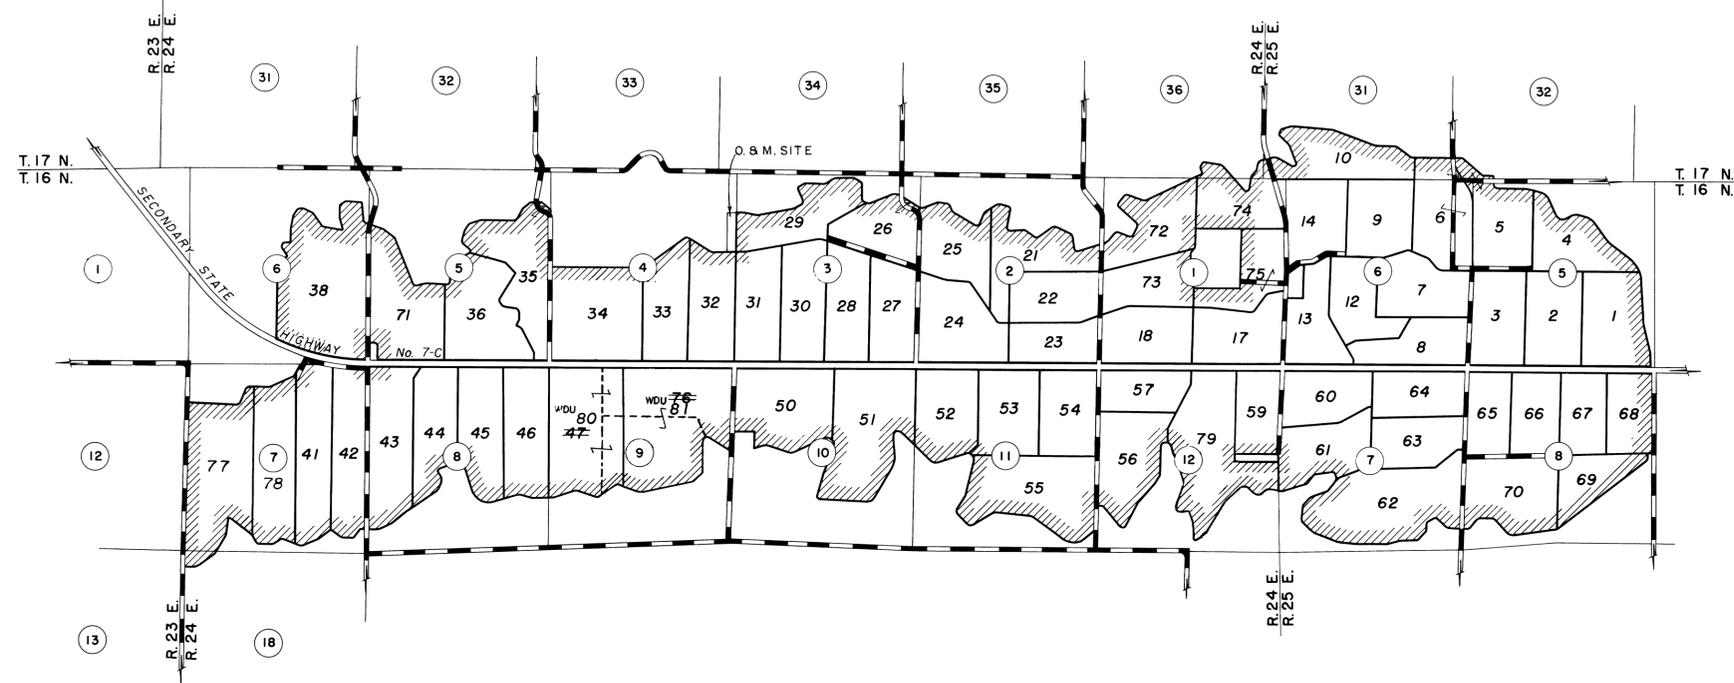

LEGEND

- BOUNDARY OF PLAT
- UNIT BOUNDARY
- ROAD THROUGH UNIT
- ROAD
- SECTION NUMBER
- UNIT NUMBER
- SECTION LINE
- FORMER UNIT BOUNDARY

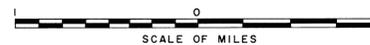

THIS SHEET NOT RECORDED

Drawn H.M.R.
Checked E.R.P.

A.J. Davidson
Chief, Engr. Div.

DATE 8-31-62

REV. TO 9-1-64 Shm.
REV. TO 10-1-63 APD

I certify that this is Sheet 1 of 2 General Map Sheets of the *Third* Revision of the Final Farm Unit Plat for Irrigation Block 83 showing the farm unit boundaries and a tabulation of the acreages by land classes in each farm unit.

M.B. Austin
Regional Director (Act.)
DATE 9-10-62