





T:\Eng\Design\W\Watkins Feasibility Study\Campground Impacts\2014\Drawings\2014-12-9_MillardNorthRecreas_COPE.dwg

APRIL 21, 2015 14:51
PLOTTER BY
ADP/AR

APR 20 10:15 AM
C:\FILES\WATKINS
2014-12-9_MILLARDNORTHRECREAS_COPE.dwg

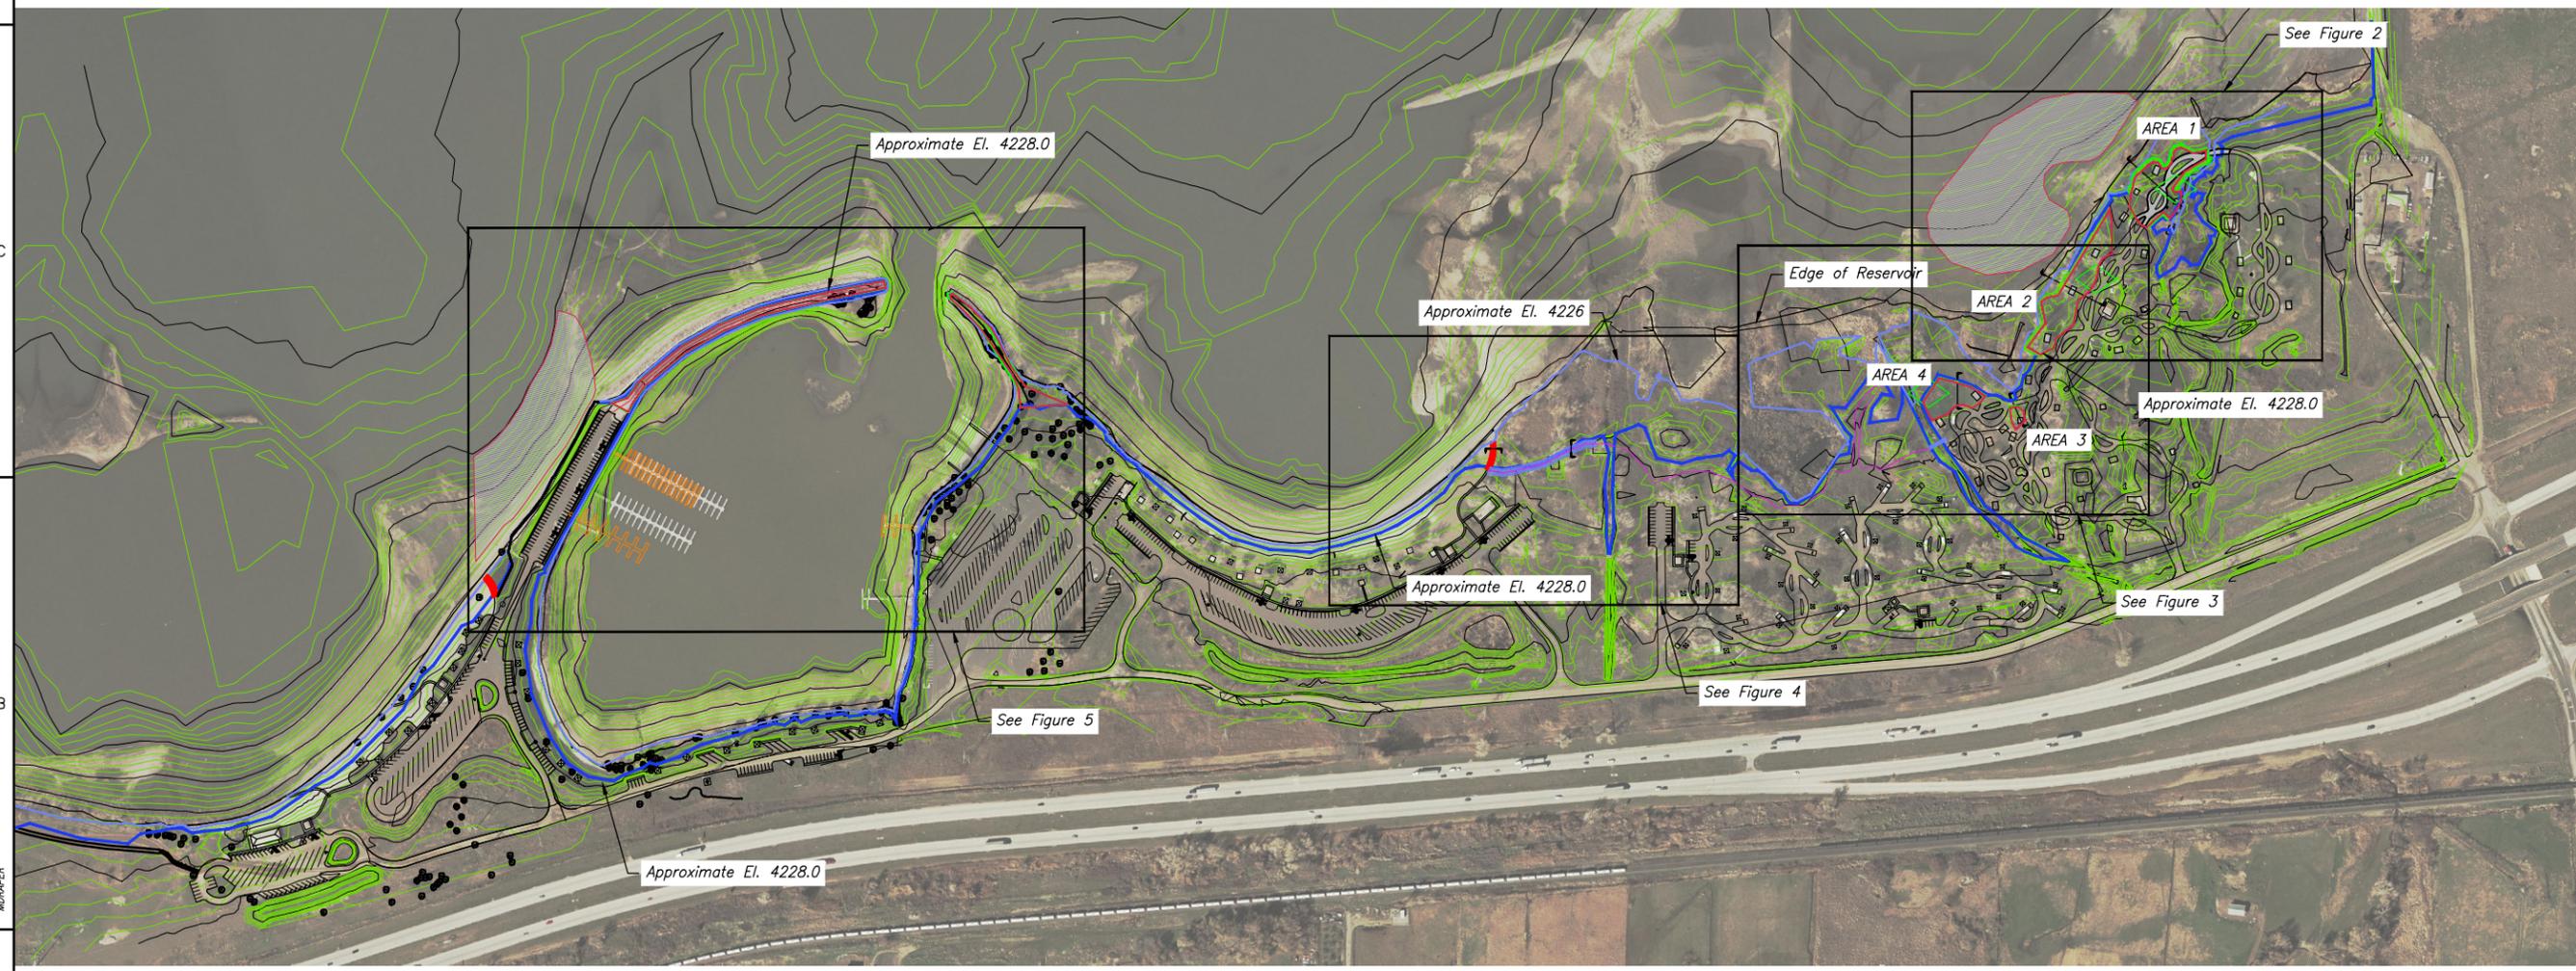

OVERALL SITE PLAN

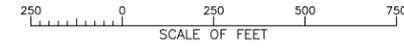

ALWAYS THINK SAFETY

U.S. DEPARTMENT OF THE INTERIOR
BUREAU OF RECLAMATION
A.V. WATKINS DAM FEASIBILITY STUDY
OVERALL SITE PLAN

OREM, UTAH 2010 JUNE

OVERALL SITE PLAN

FIGURE 1
SHEET OF