


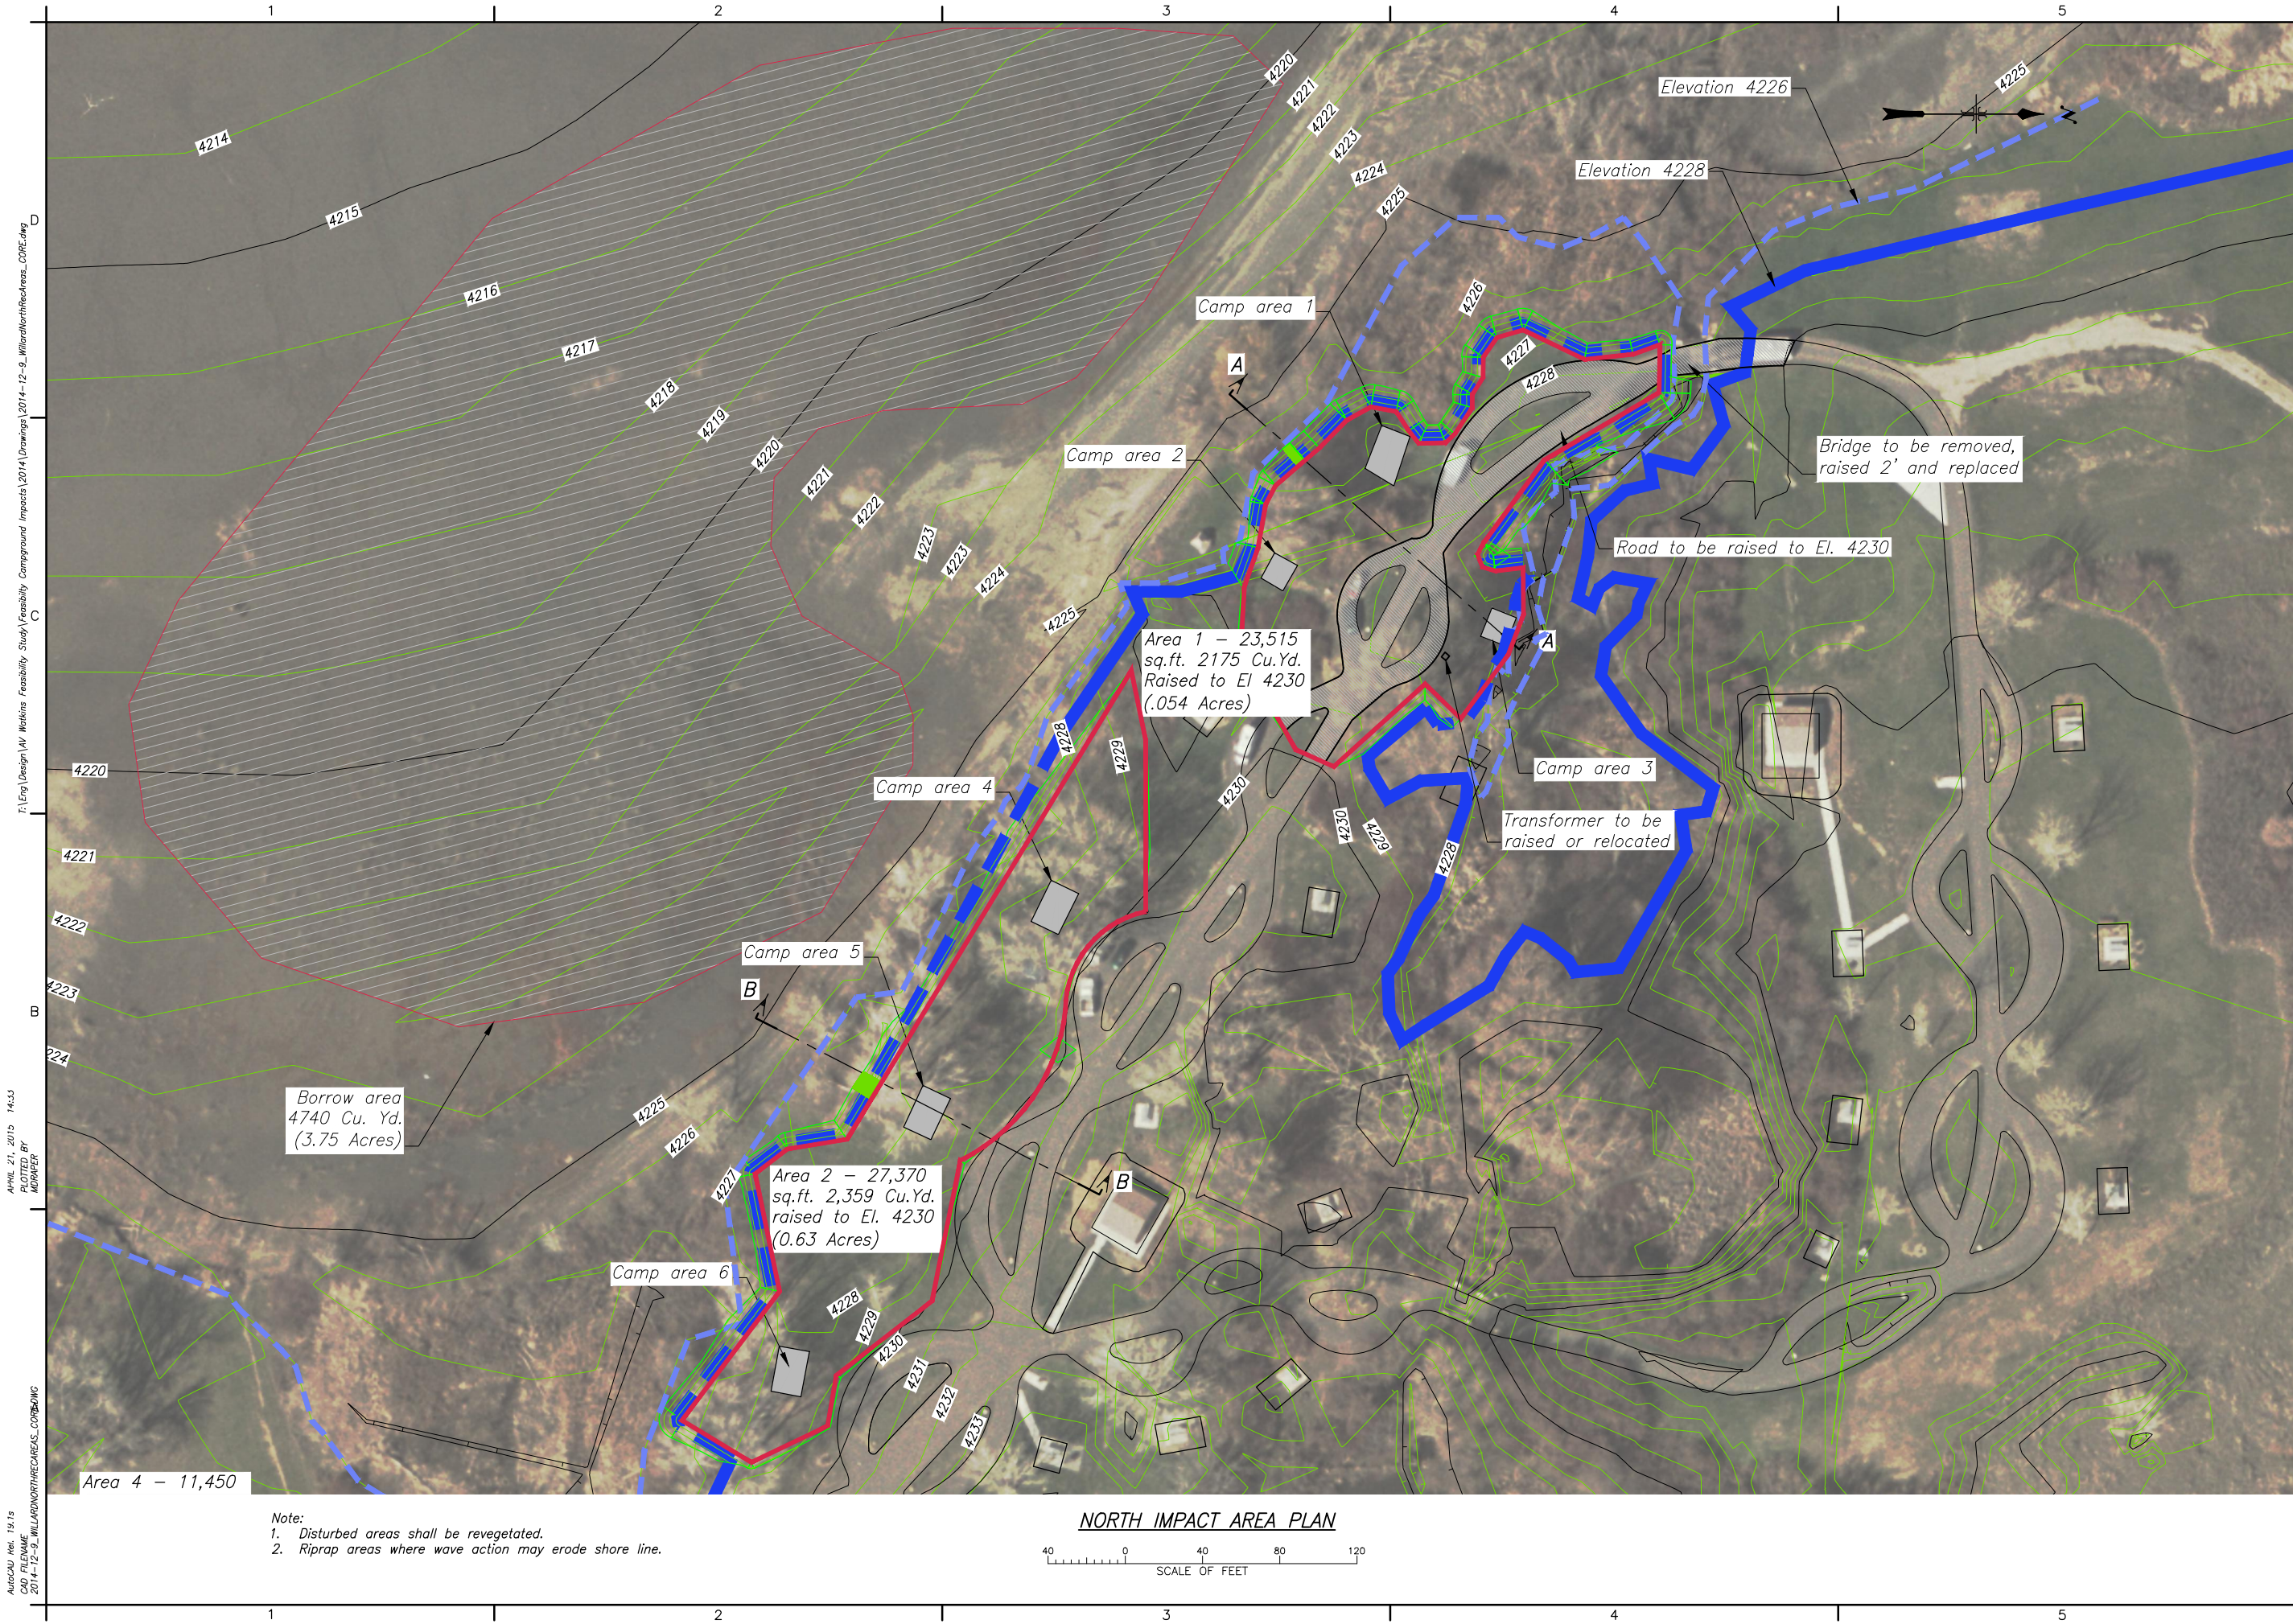

1:1 Eng Design\WV Watkins Feasibility Study\Feasibility Campground Impacts\2014\Drawings\2014-12-9_WillardNorthRecons_COPE.dwg
A:\HWL 21_2015 14-53
C:\FILES\WV\2014-12-9_WILLARDNORTHRECONS_COPE.dwg
A:\HWL 21_2015 14-53
C:\FILES\WV\2014-12-9_WILLARDNORTHRECONS_COPE.dwg

Note:
1. Disturbed areas shall be revegetated.
2. Riprap areas where wave action may erode shore line.

